
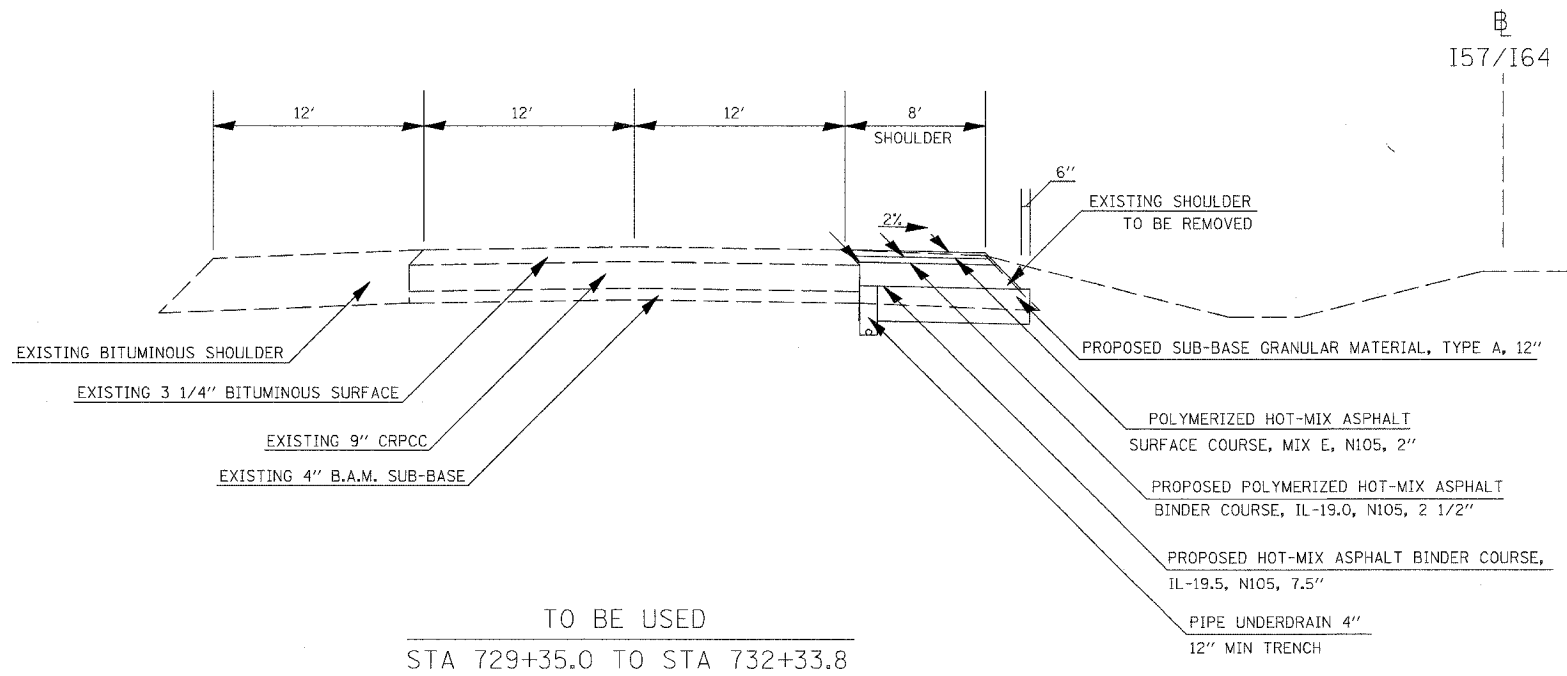


CONTRACT NO. 98963			
F.A. RTE.	SECTION	COUNTY	TOTAL SHEETS
57/64	41-3HBK	JEFFERSON	518
STA.	TO STA.		
FED. ROAD DIST. NO.	ILLINOIS	FED. AID PROJECT	

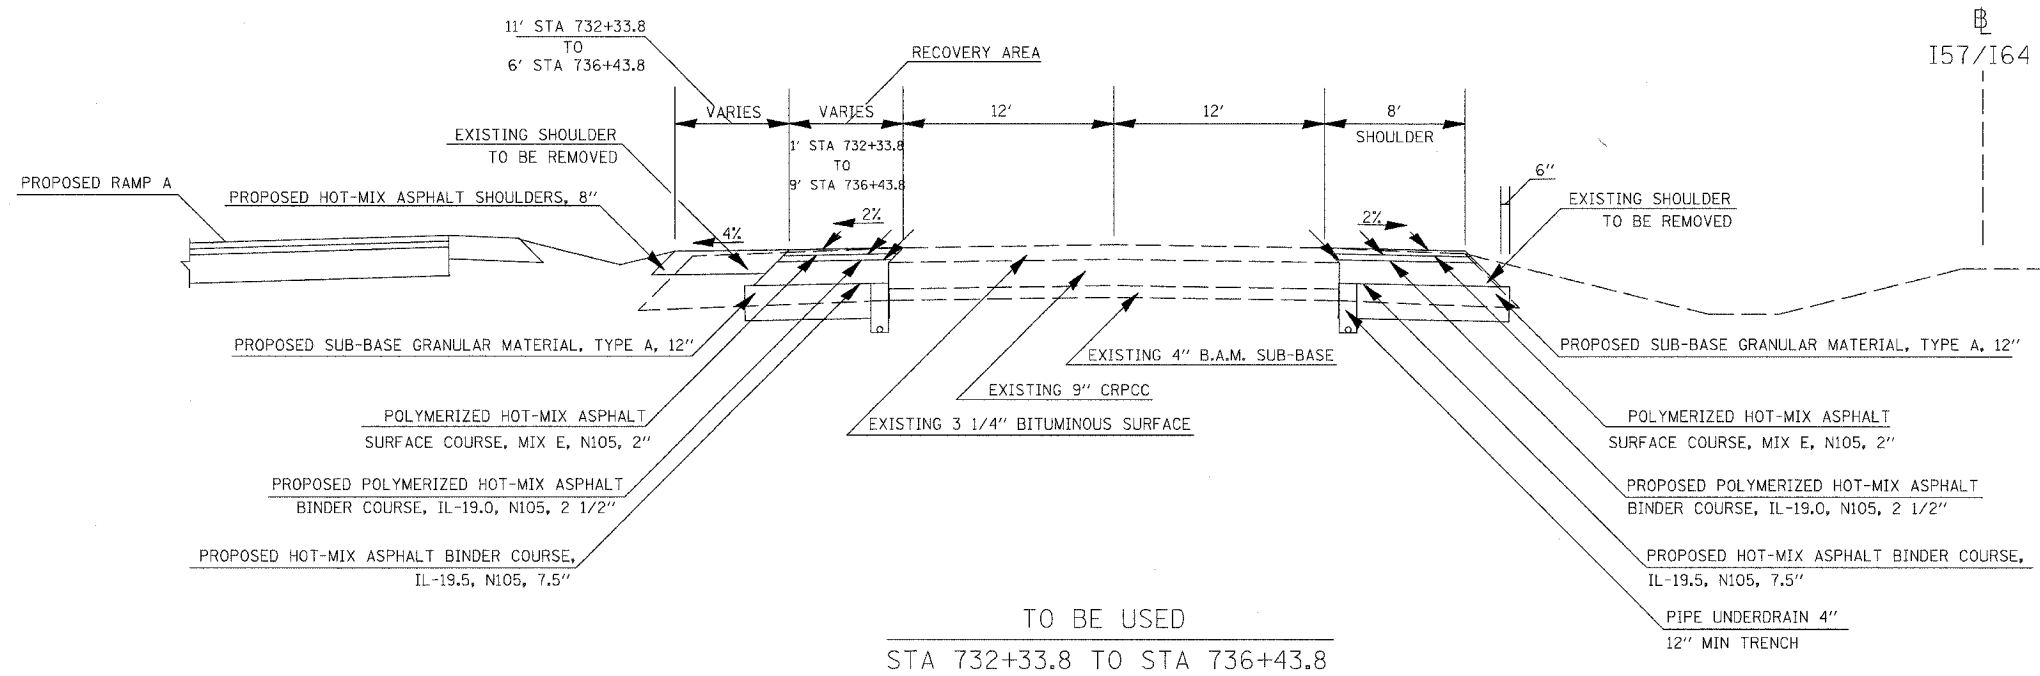

* SEE GUARDRAIL SCHEDULE AND DETAIL FOR GUARDRAIL SHOULDER WIDENING

TYPICALS I57/I64 SOUTHBOUND

PLOT DATE = 03/21/2007, 07:27 AM
 FILE NAME = I:\98963\98963\98963\11DOT RAMP\supercal.mxd
 PLOT SCALE = 1/8" = 1'-0"
 USER NAME = jec