
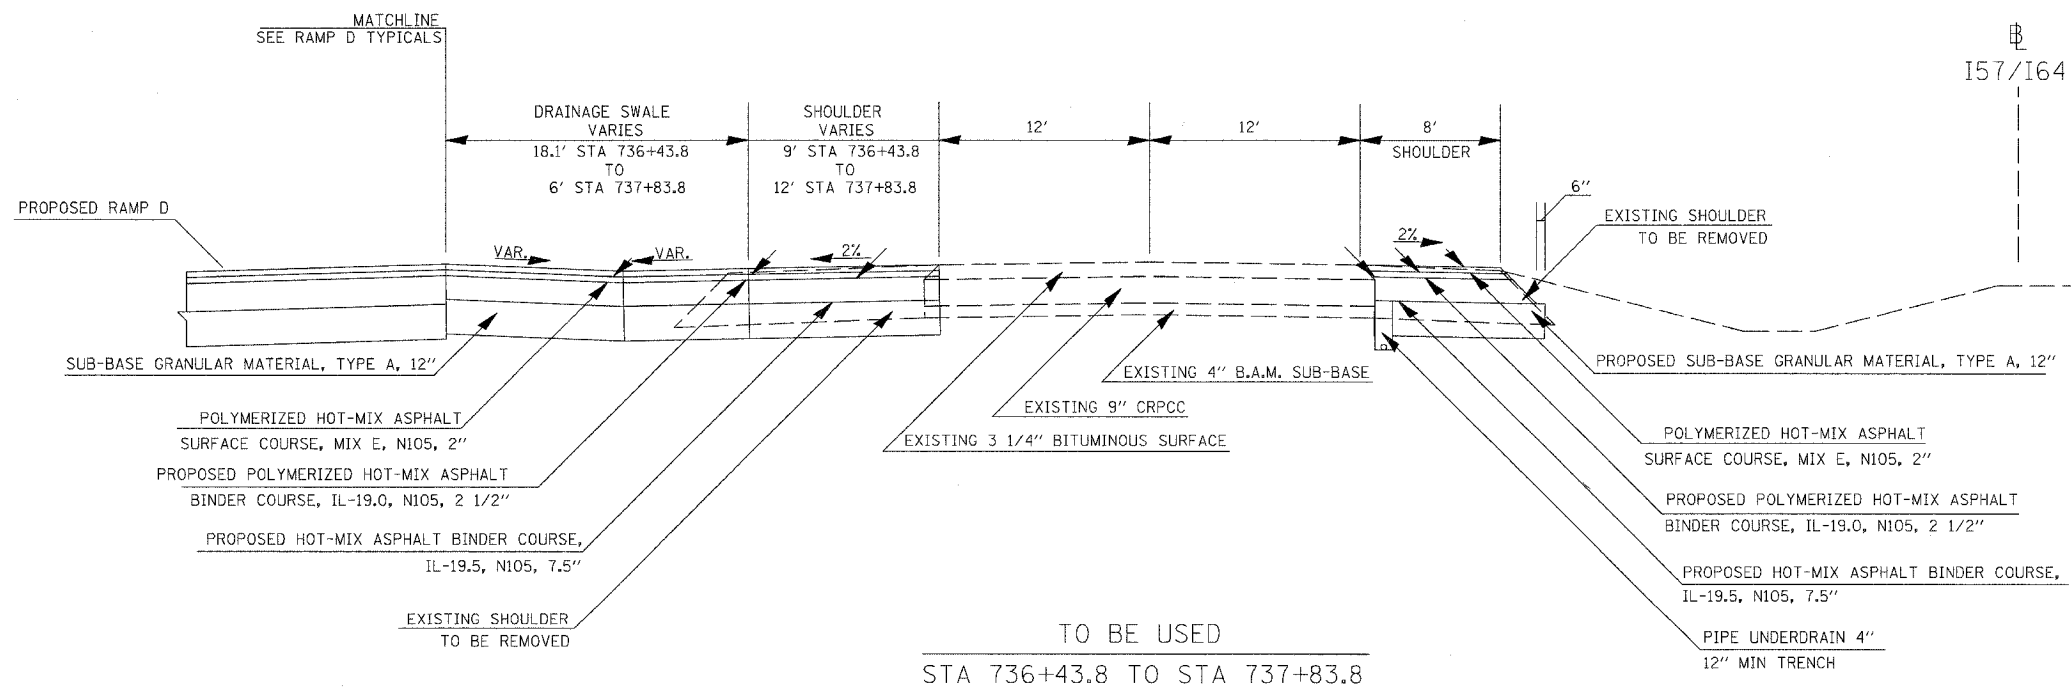


CONTRACT NO. 98963				
F.A. RTE.	SECTION	COUNTY	TOTAL SHEETS	SHEET NO.
57/64	141-318K	JEFFERSON	518	154
STA.		TO STA.		
FED. ROAD DIST. NO.	ILLINOIS	FED. AID PROJECT		

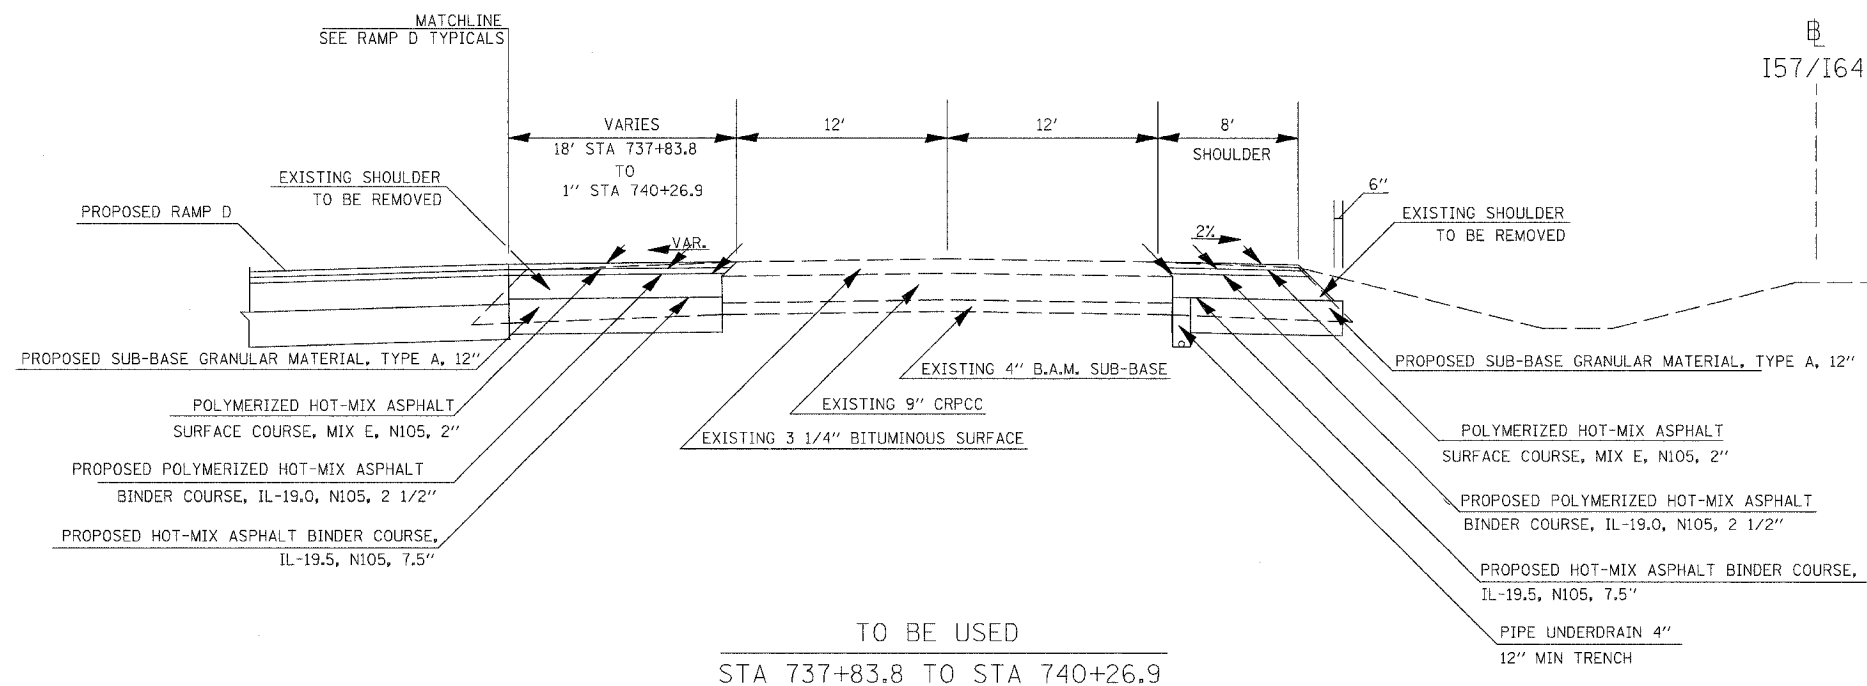

* SEE GUARDRAIL SCHEDULE AND DETAIL FOR GUARDRAIL SHOULDER WIDENING

TYPICALS I57/I64 SOUTHBOUND

PLOT DATE = 03/21/2007, 07:27 AM
FILE NAME = I:\98963\98963\98963\154\TYPICALS\98963\154.dwg
PLOT SCALE = 1/8" = 1'-0"
USER NAME = hcc