


EDWARD &
ANTHONY
GUINZY

KENNETH DALE MOORE

F.A.I. RTE.	SECTION	COUNTY	TOTAL SHEETS	SHEET NO.
57/64	(41-3)HBK	JEFFERSON	518	088
STA. 34+00.00		TO STA. 40+00.00		
FED. ROAD DIST. NO.		ILLINOIS FED. AID PROJECT		
CONTRACT NO. 98963				

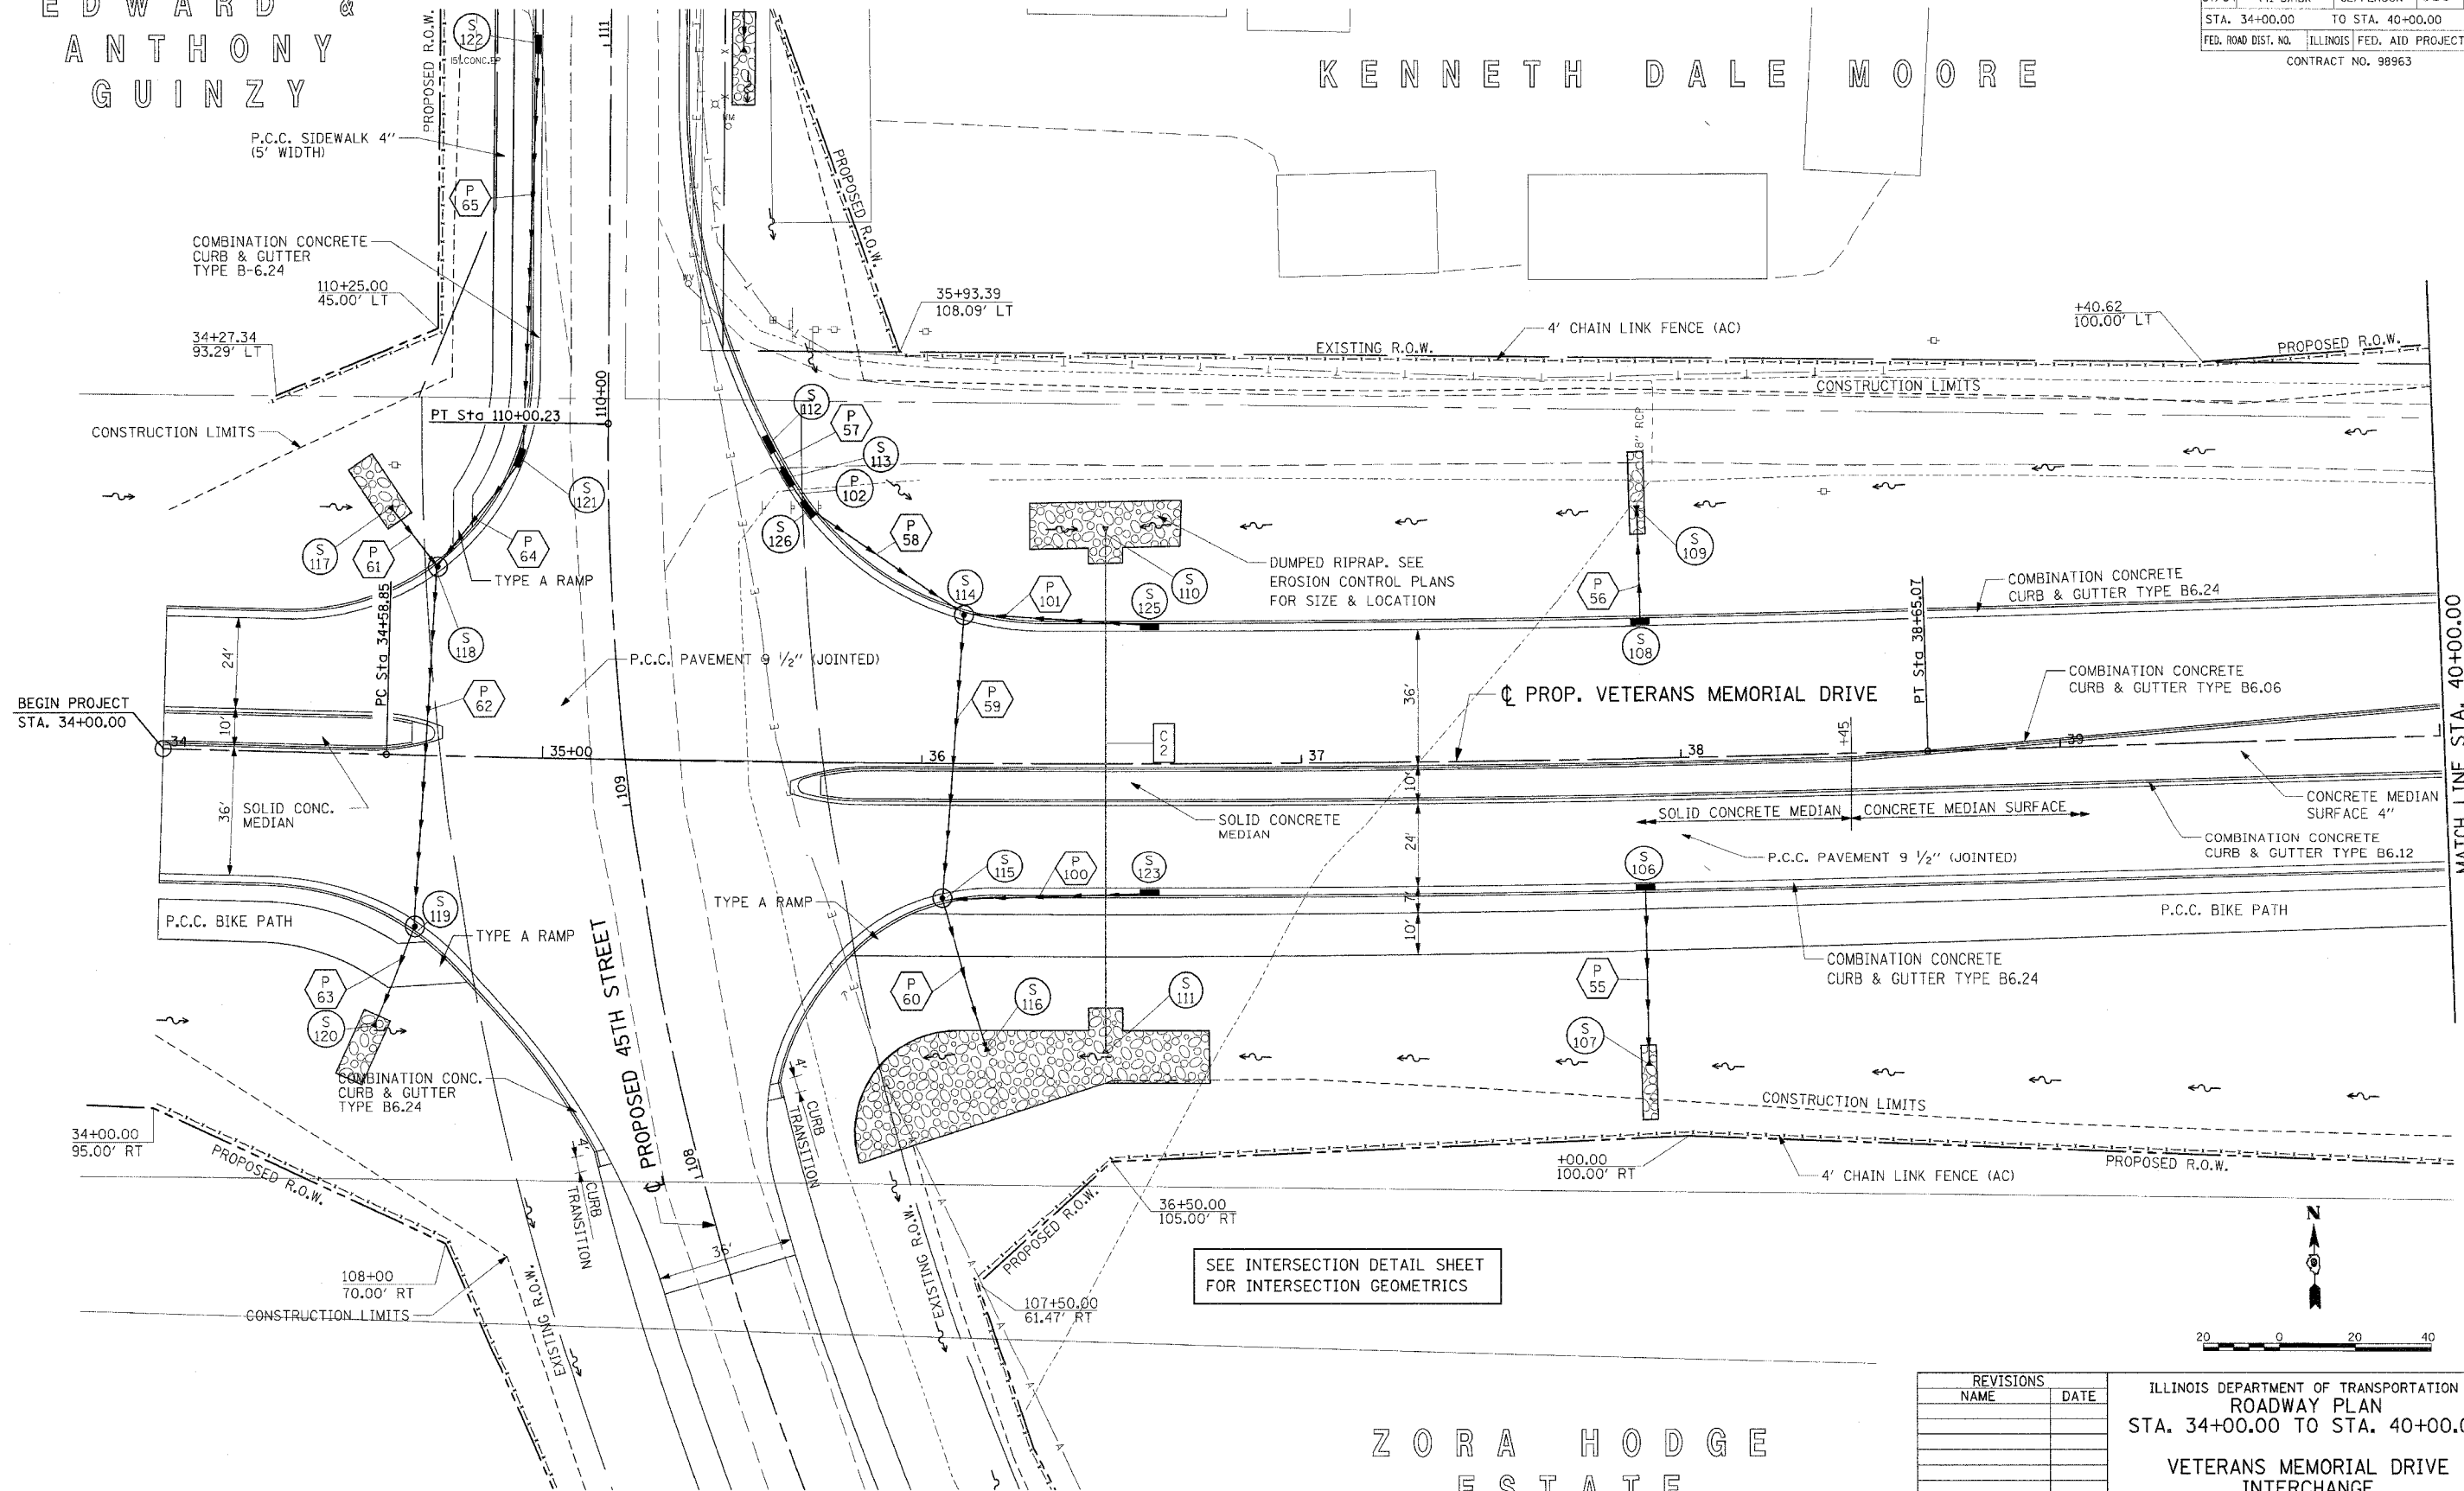


MATCH LINE STA. 40+00.00

© Copyright Hanson Professional Services Inc. 2007
HANSON
 Hanson Professional Services Inc.

Q:\2\2007\0801 AM
 A:\B\105\98\20\90\Road\Sheet\01\01.dgn

LAYOUT	RLT	02/26/04
DRAWN	RED	04/12/04
REVIEWED	MM	03/22/07

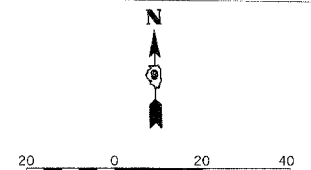

ZORA HODGE
ESTATE

REVISIONS	
NAME	DATE

ILLINOIS DEPARTMENT OF TRANSPORTATION
 ROADWAY PLAN
 STA. 34+00.00 TO STA. 40+00.00
 VETERANS MEMORIAL DRIVE
 INTERCHANGE
 SECTION (41-3)HBK
 SCALE: 1"=20'
 DATE 3-22-07
 DRAWN BY RLT
 CHECKED BY MTM