


F.A.I. RTE.	SECTION	COUNTY	TOTAL SHEET SHEETS, NO.
57/64	(41-3)HBK	JEFFERSON	518 091
STA. 52+00.00		TO STA. 58+00.00	
FED. ROAD DIST. NO.	ILLINOIS	FED. AID PROJECT	
CONTRACT NO. 98963			

JAMES A. & PATRICIA BUTLER

JAMES DYCUS

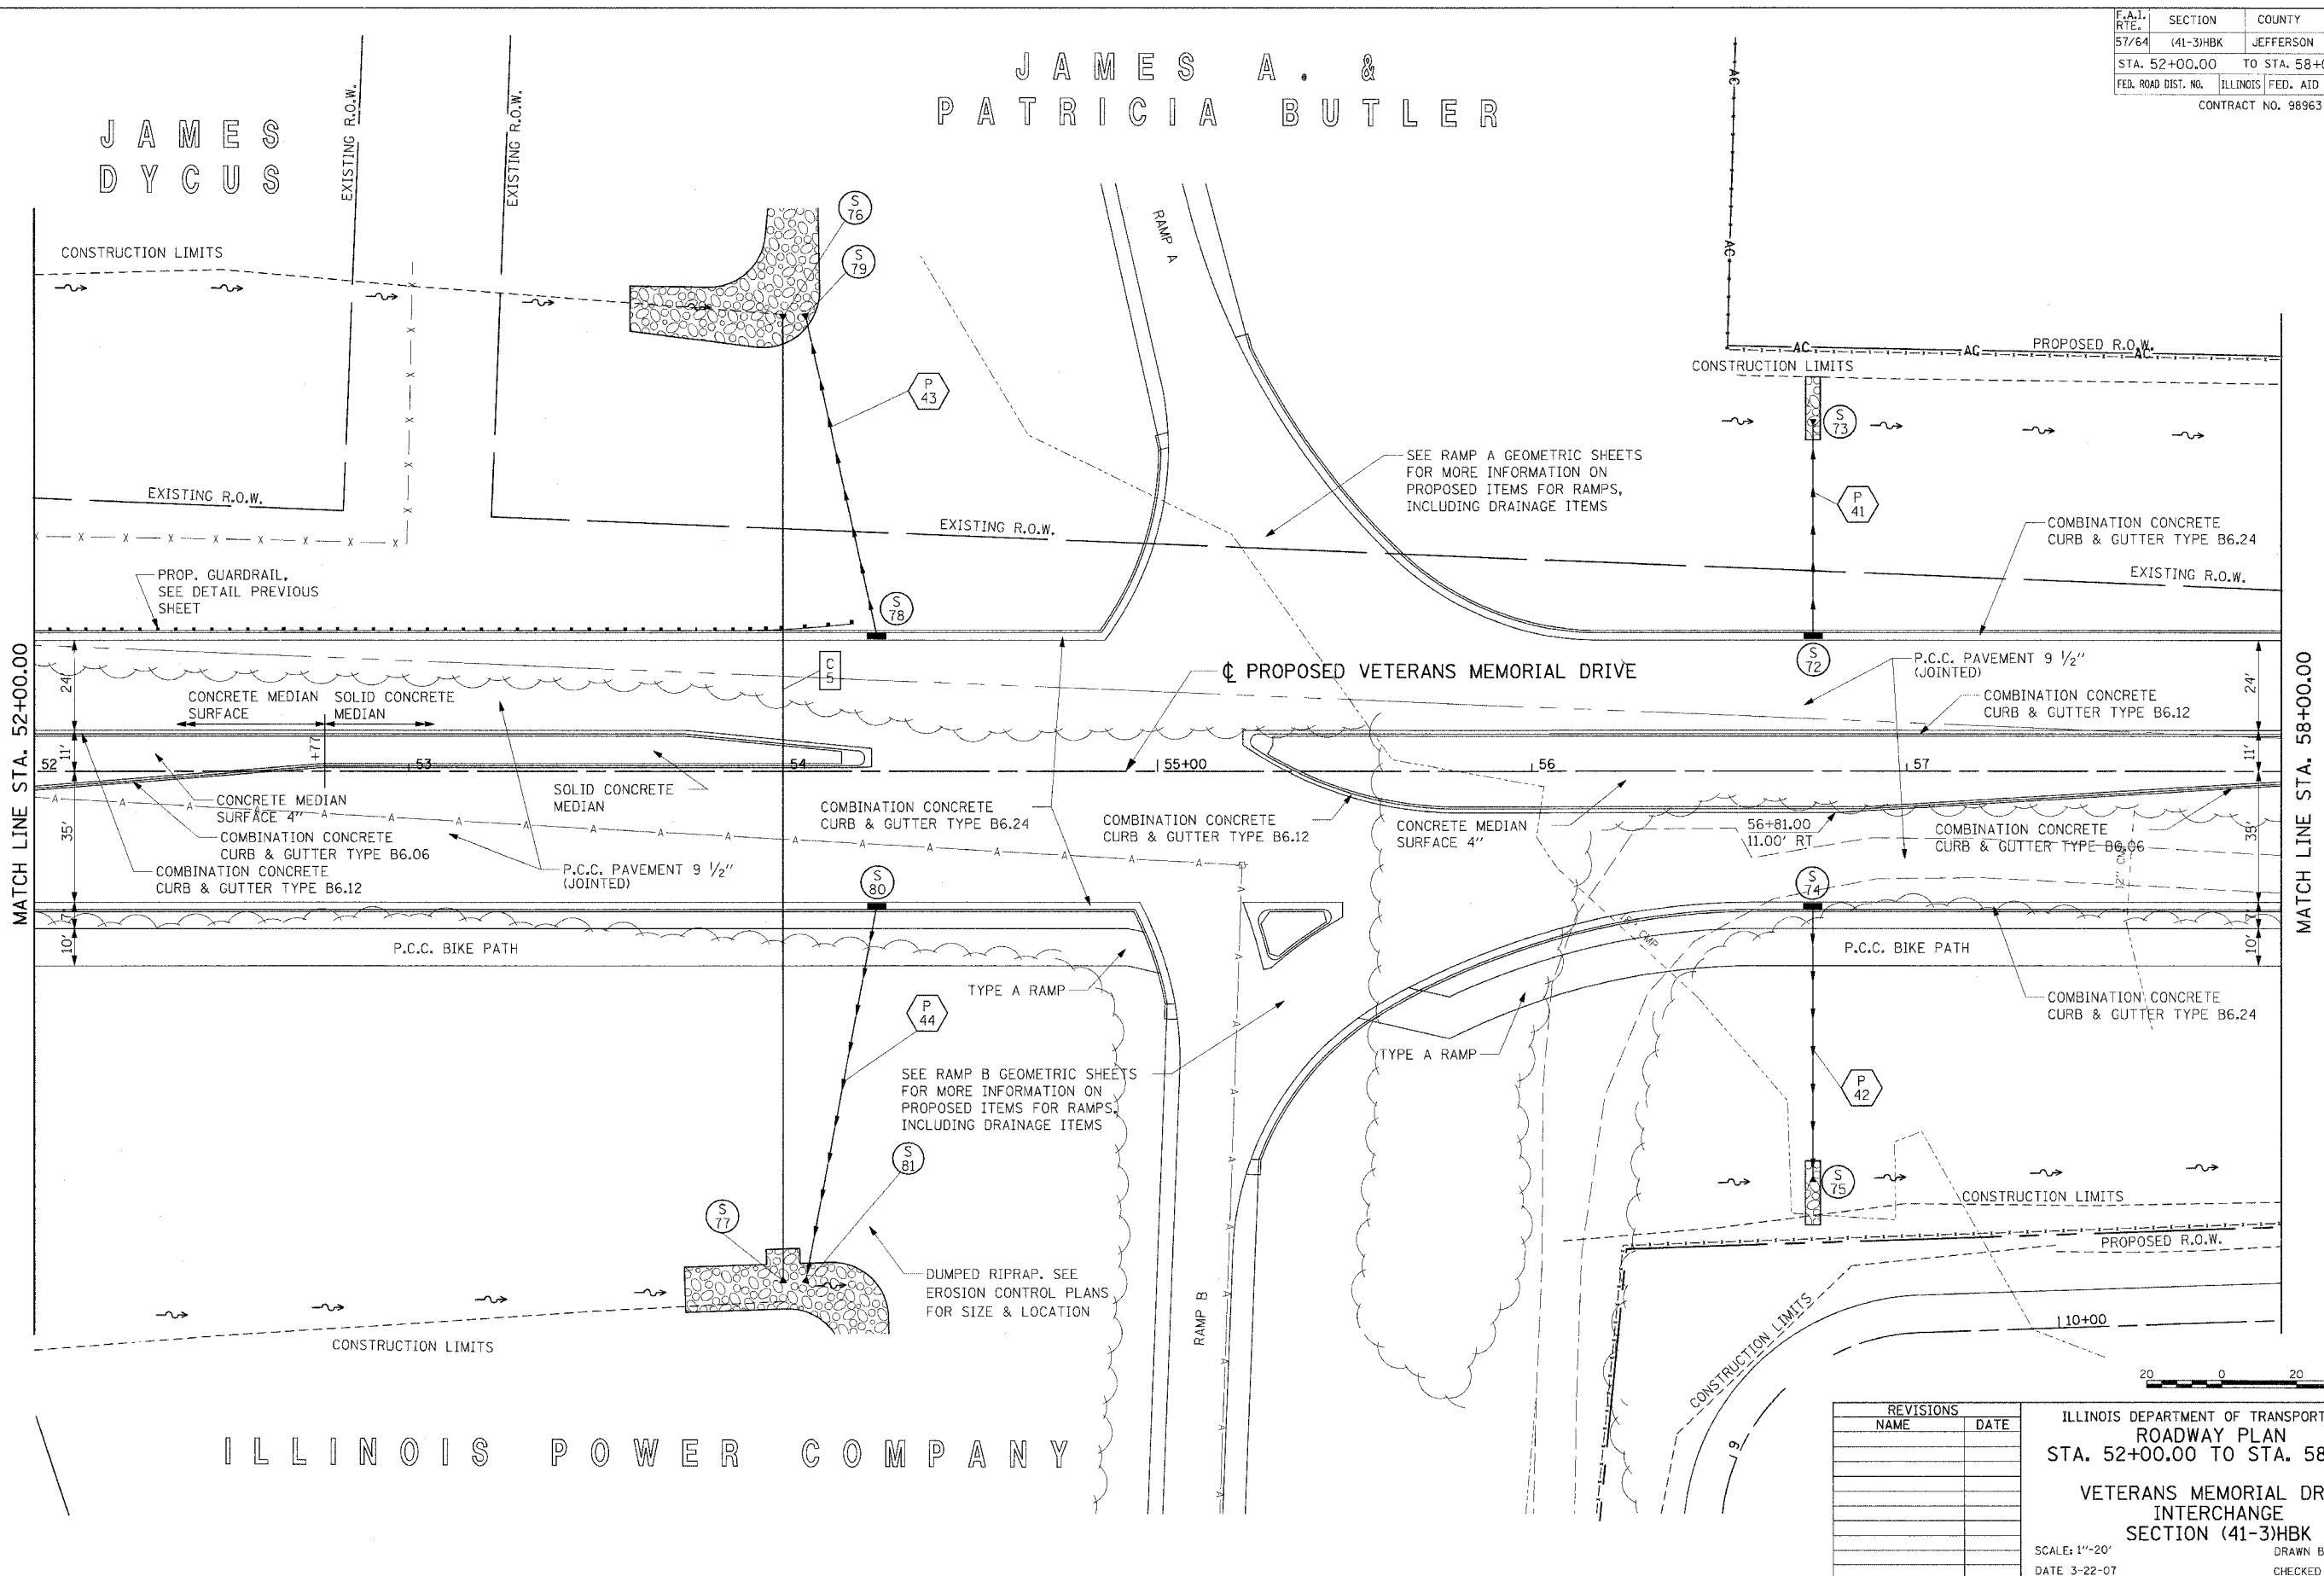

ILLINOIS POWER COMPANY

REVISIONS	
NAME	DATE

ILLINOIS DEPARTMENT OF TRANSPORTATION  
ROADWAY PLAN  
STA. 52+00.00 TO STA. 58+00.00  
VETERANS MEMORIAL DRIVE  
INTERCHANGE  
SECTION (41-3)HBK  
SCALE: 1"=20'  
DATE 3-22-07  
DRAWN BY RL  
CHECKED BY MTM

© Copyright Hanson Professional Services Inc. 2007  
**HANSON**  
Hanson Professional Services Inc.

03/22/2007, 02:57 PM  
A:\98\Tobias\98s\20190a\Road\SheetAc-104\ref.dgn

LAYOUT	RLT	02/26/04
DRAWN	JED	04/12/04
REVIEWED	MTM	03/22/07

MATCH LINE STA. 58+00.00

MATCH LINE STA. 52+00.00

