


F.A.I. SECTION	COUNTY	TOTAL SHEETS	SHEET NO.
57/64 (41-3)HBK	JEFFERSON	518	092
STA. 58+00.00 TO STA. 64+00.00			
FED. ROAD DIST. NO.	ILLINOIS FED. AID PROJECT		
CONTRACT NO. 98963			

SEE INTERSECTION DETAIL SHEET FOR INTERSECTION GEOMETRICS

JAMES A. & PATRICIA BUTLER

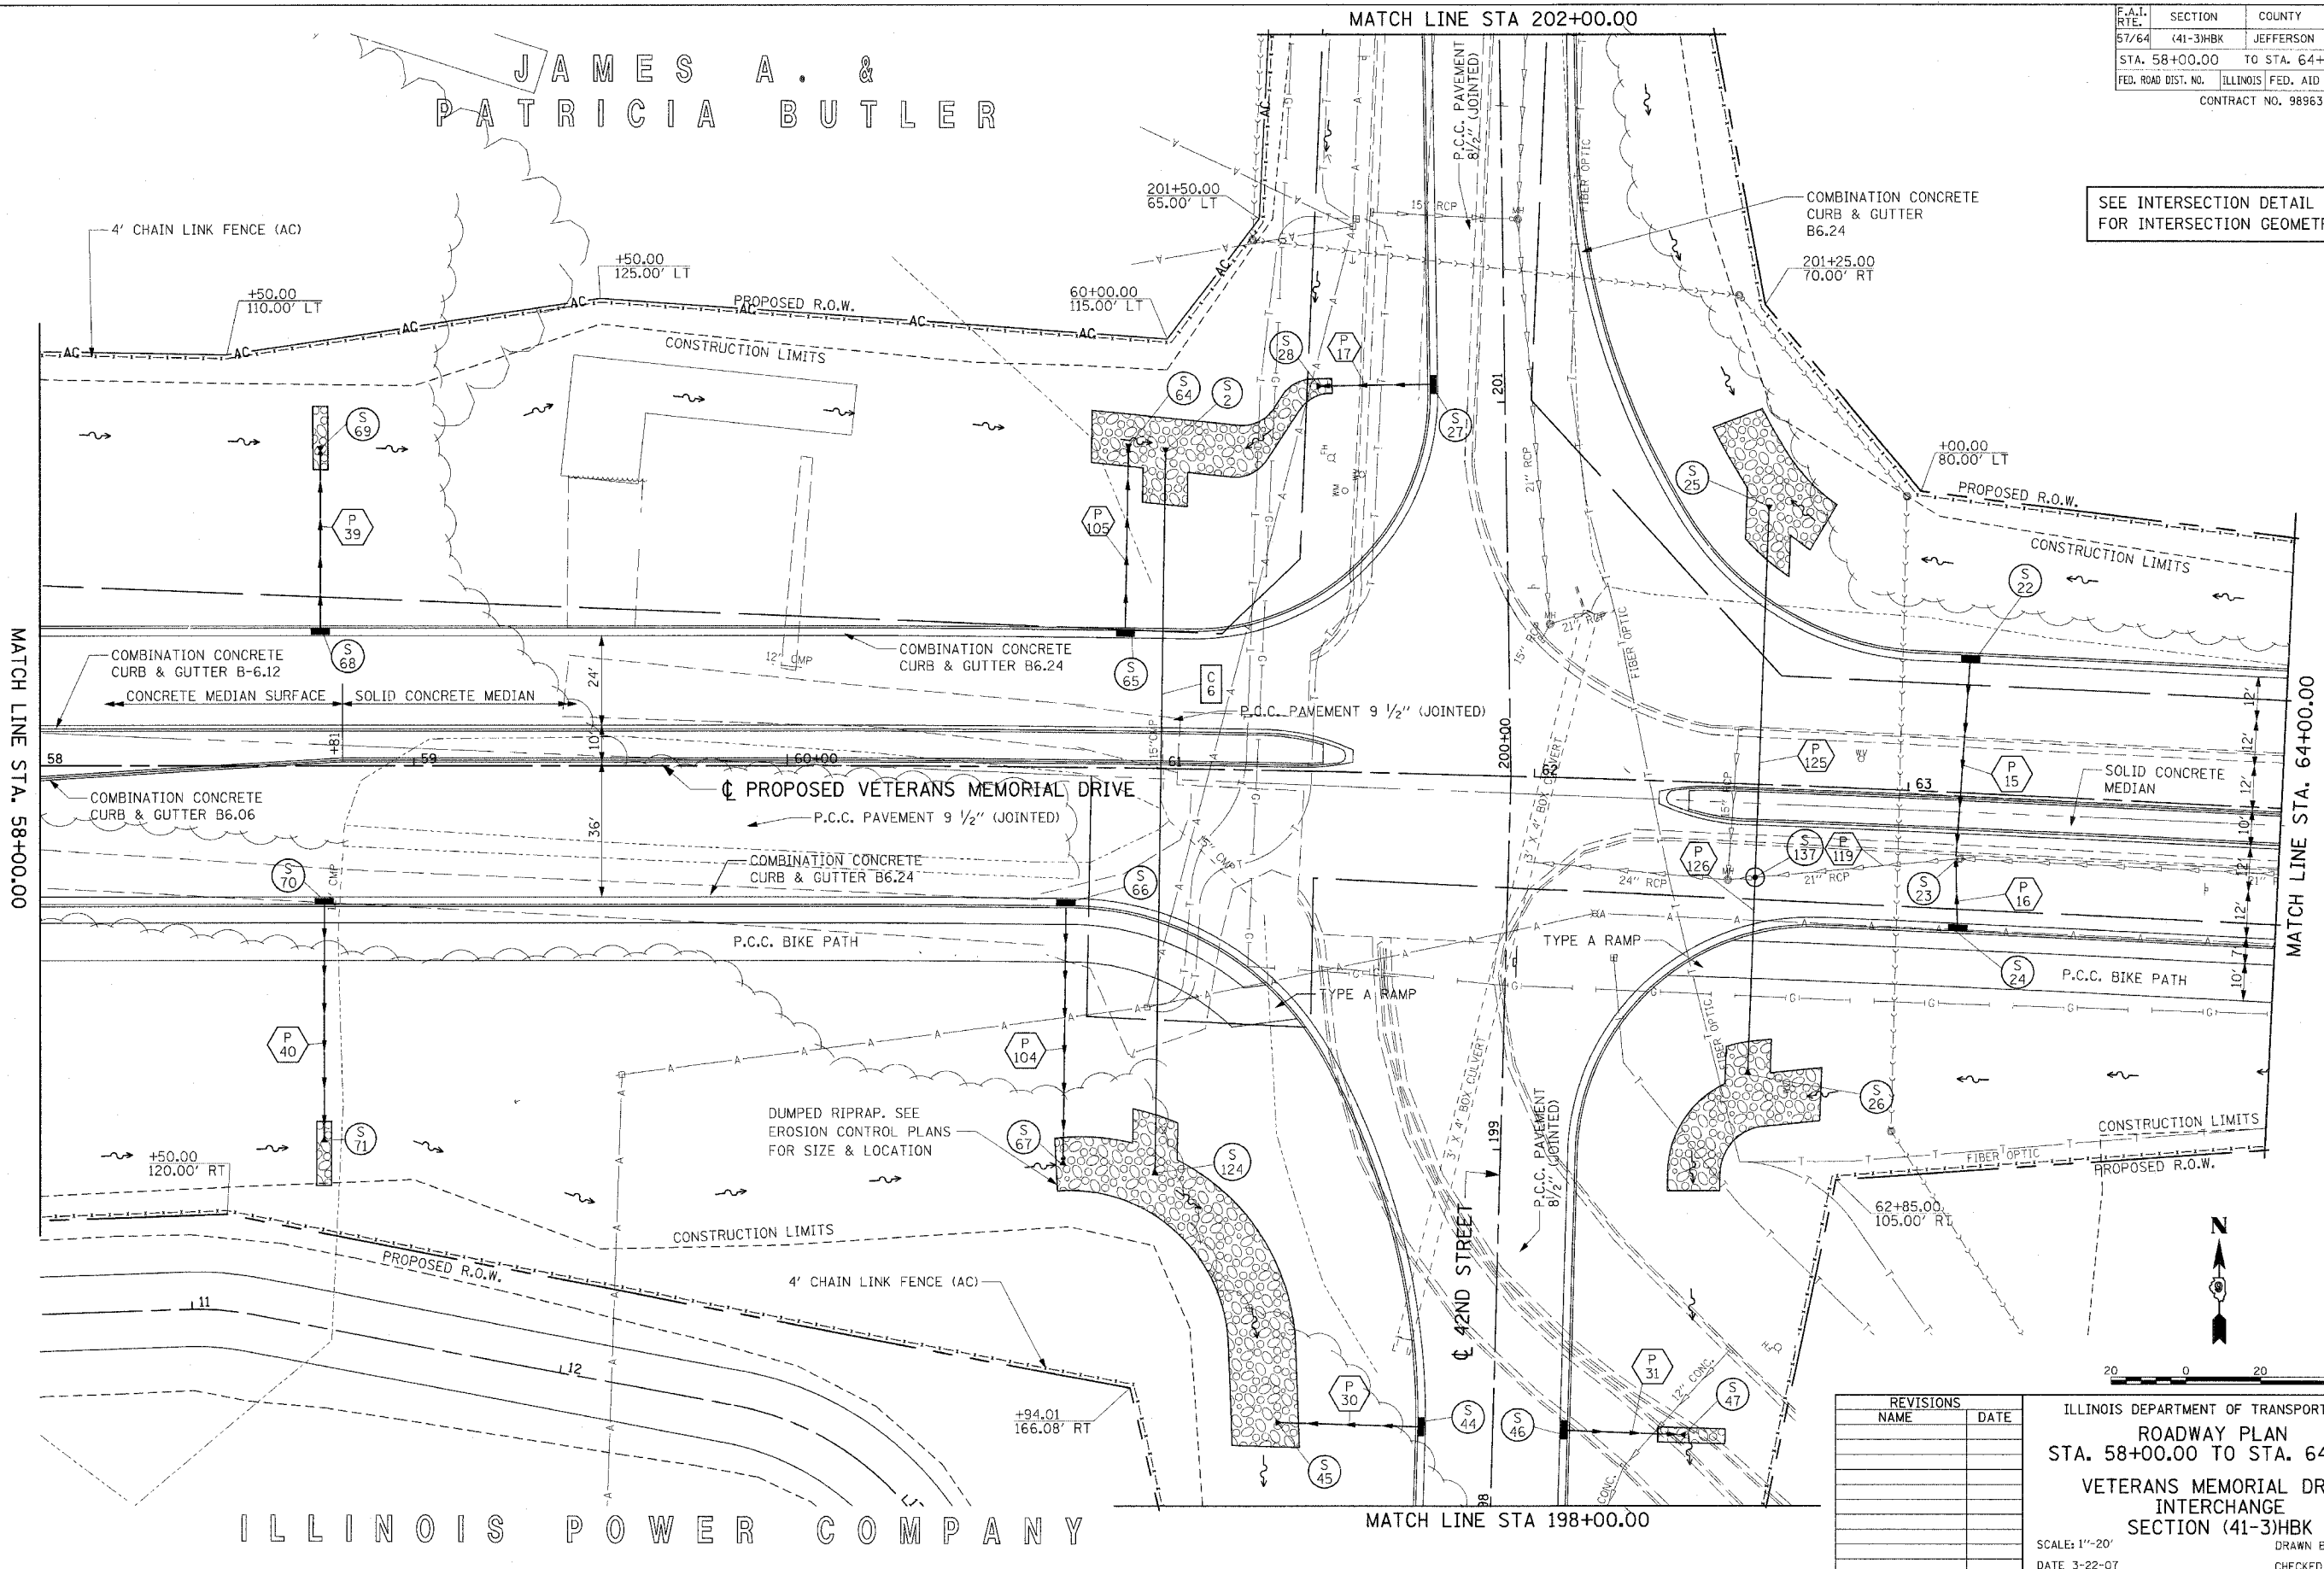

ILLINOIS POWER COMPANY

MATCH LINE STA 198+00.00

MATCH LINE STA. 58+00.00

MATCH LINE STA. 64+00.00

REVISIONS	
NAME	DATE

ILLINOIS DEPARTMENT OF TRANSPORTATION
ROADWAY PLAN
 STA. 58+00.00 TO STA. 64+00.00
VETERANS MEMORIAL DRIVE
INTERCHANGE
 SECTION (41-3)HBK

SCALE: 1"=20'
 DATE 3-22-07

DRAWN BY RT
 CHECKED BY MTM



LAYOUT	RT	02/26/04
DRAWN	JED	04/12/04
REVIEWED	MTM	03/22/07

03/22/2007 03:32 PM
 I:\98\pds\98s2019\A\Road\Sheet\051ver.dgn