



F.A.I. SECTION	COUNTY	TOTAL SHEETS	SHEET NO.
57/64 (41-3)HBK	JEFFERSON	518	093
STA. 64+00.00 TO STA. 70+00.00			
FED. ROAD DIST. NO.	ILLINOIS FED. AID PROJECT		
CONTRACT NO. 98963			

AMERICAN NATIONAL BANK OF CHICAGO AS TRUSTEE

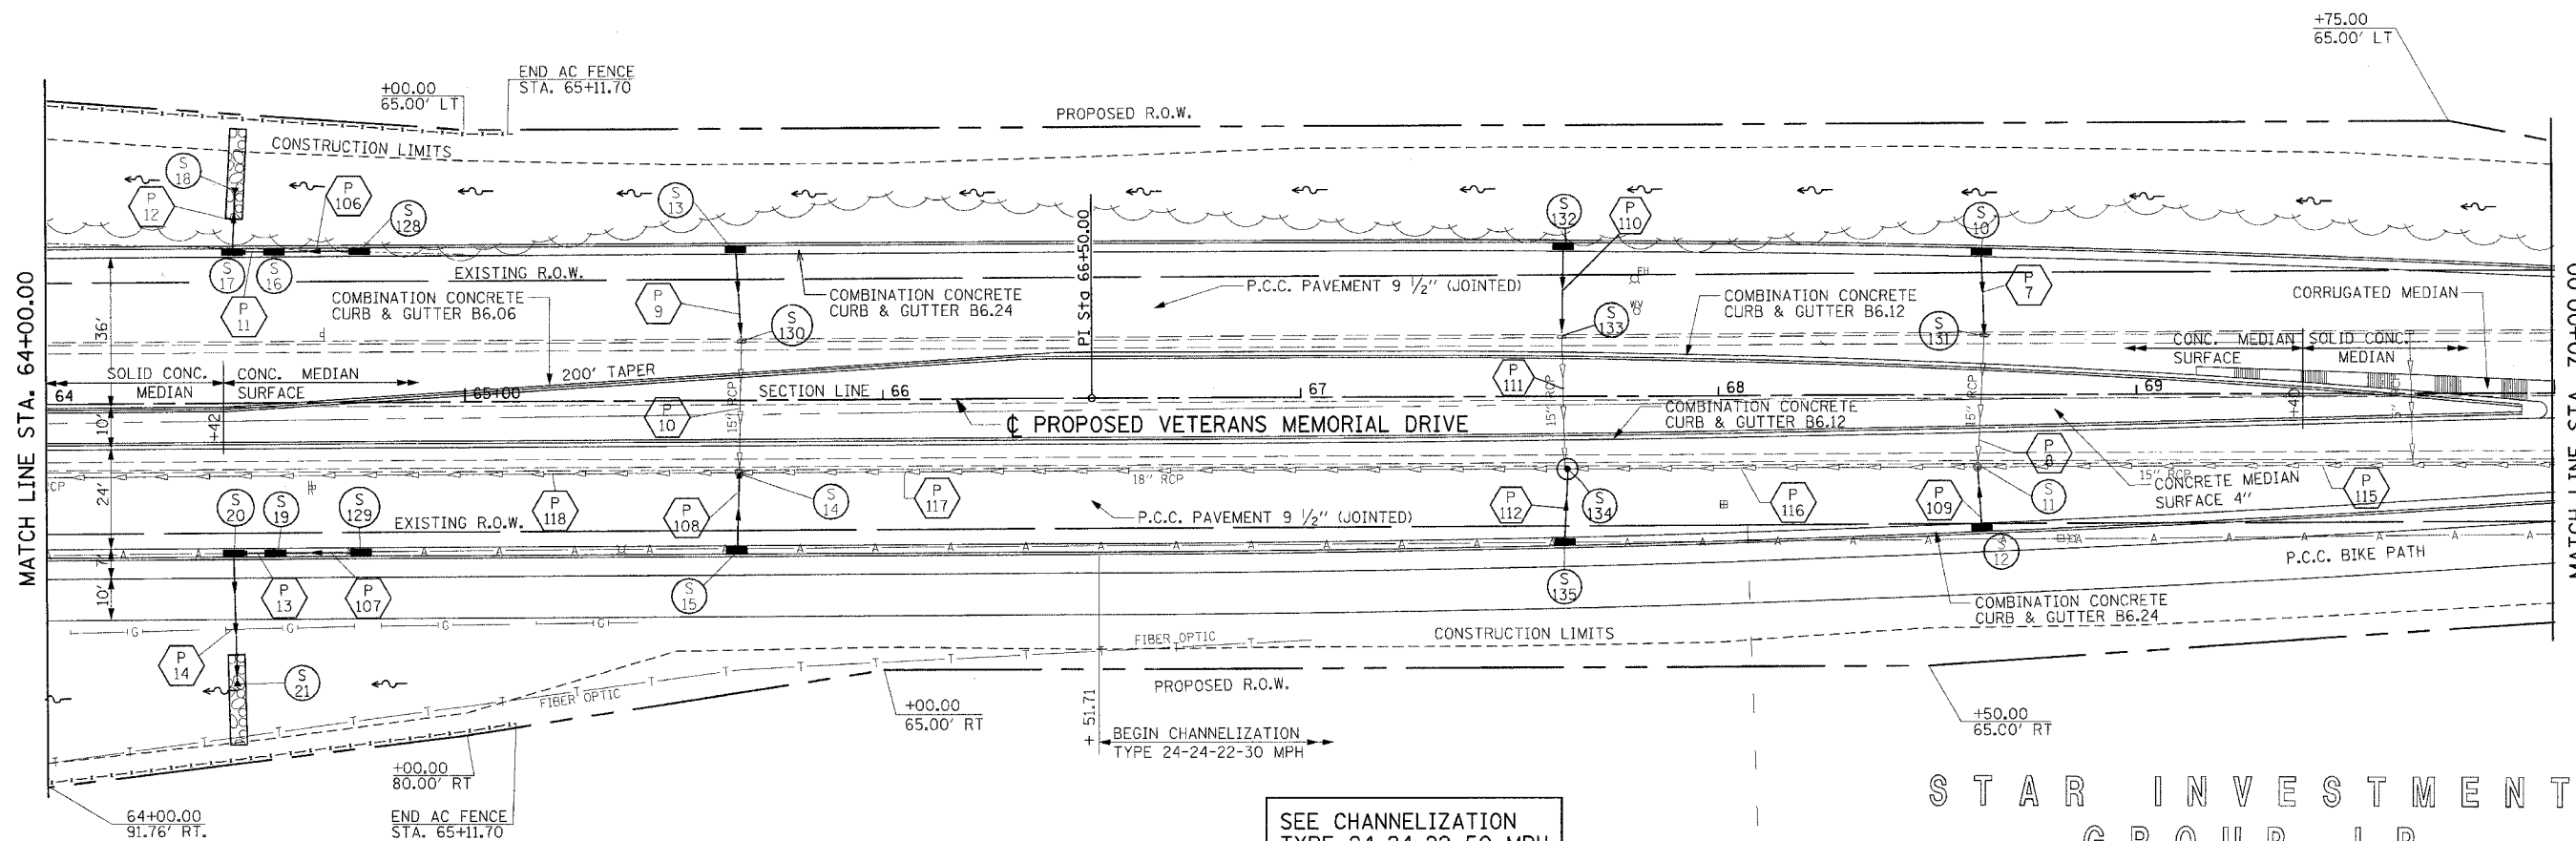

SEE CHANNELIZATION
TYPE 24-24-22 50 MPH
DETAIL

STAR INVESTMENT
GROUP LP

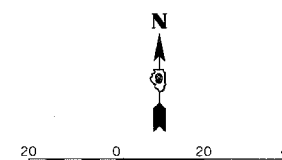

REVISIONS	
NAME	DATE

ILLINOIS DEPARTMENT OF TRANSPORTATION
ROADWAY PLAN
 STA. 64+00.00 TO STA. 70+00.00
VETERANS MEMORIAL DRIVE INTERCHANGE
 SECTION (41-3)HBK
 SCALE: 1"=20'
 DATE 3-22-07
 DRAWN BY RLT
 CHECKED BY MTM

GOOD SAMARITAN
REGIONAL HEALTH

Copyright Hanson Professional Services Inc. 2007
HANSON
 Hanson Professional Services Inc.

03/22/07 05:20 PM
 I:\98\98963\2719A\Road\Sheet\106vet.dgn
 LAYOUT RLT 02/26/04
 DRAWN JED 04/12/04
 REVIEWED MTM 03/22/07