



PLAN	SURVEYS	DATE
	PLotted	
	REvised	
	NO. OF WAY CHECKED	
	DATE FILE NAME	

PROFILE	SURVEYS	DATE
	PLotted	
	REvised	
	NO. OF WAY CHECKED	
	DATE FILE NAME	

LAYOUT	RLT	03/07/04
DRAWN	RLT	03/25/04
REVIEWED	MTM	03/22/07

03/21/2007 08:05 AM  
 P:\98\Jobs\980709\A\Drawn\980709.dgn

F.A.I. SECTION COUNTY TOTAL SHEETS SHEET NO.	57/64 (41-3)HBK JEFFERSON 518 036
STA. 46+00.00 TO STA. 58+00.00	
FED. ROAD DIST. NO. ILLINOIS FED. AID PROJECT	
CONTRACT NO. 98963	

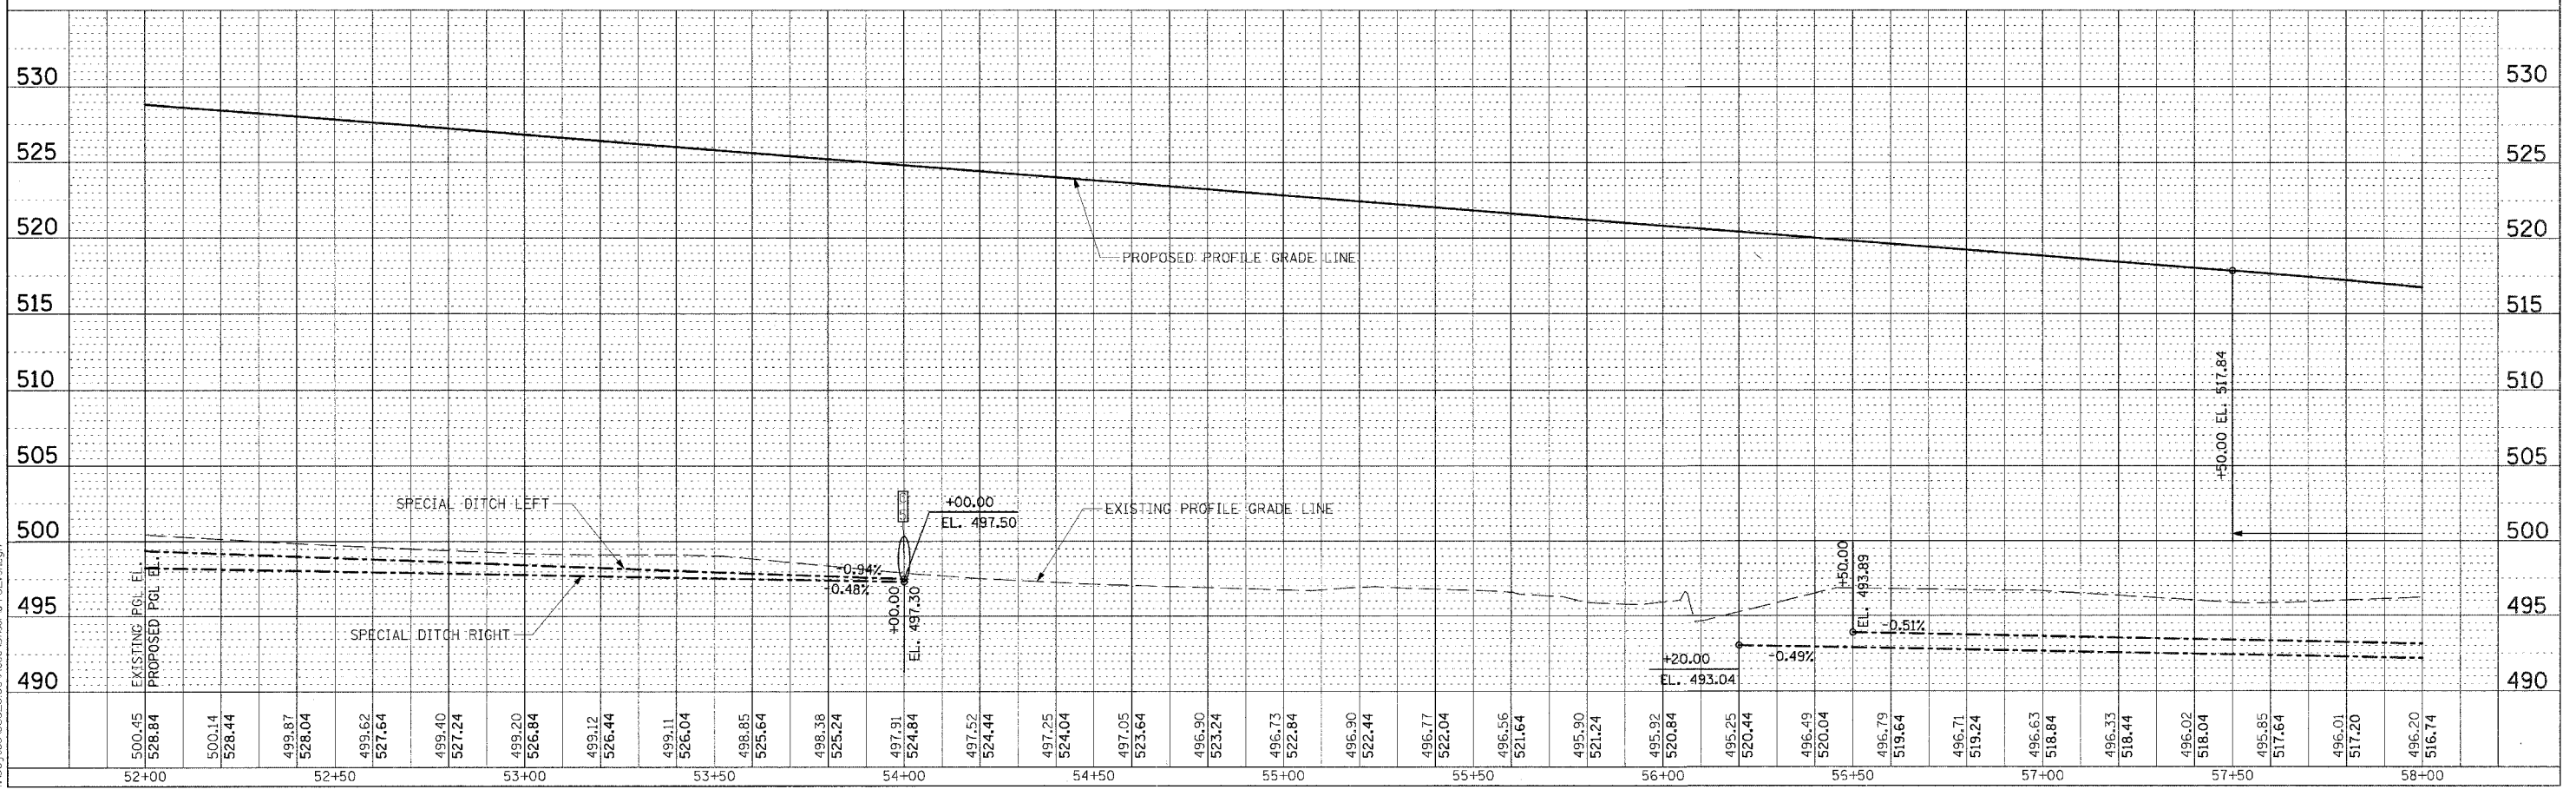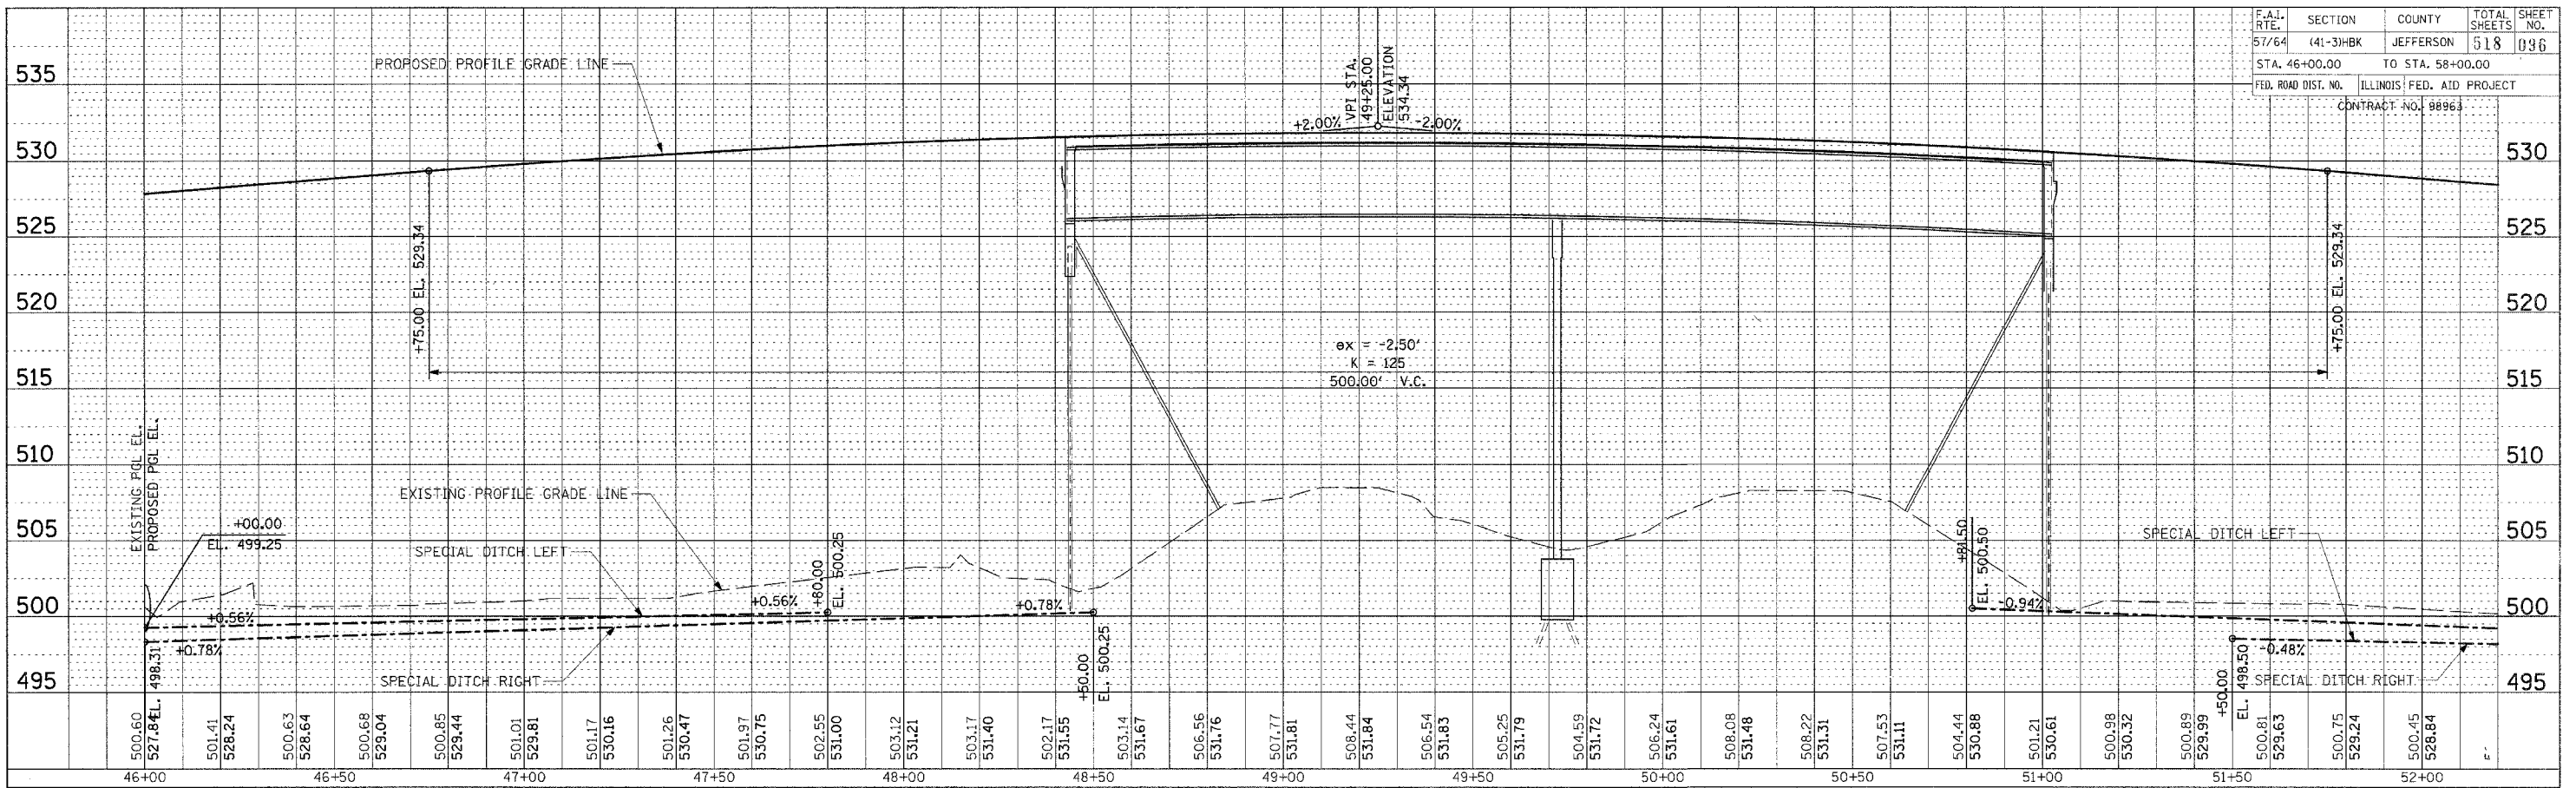

PROFILE PROPOSED VETERAN'S MEMORIAL DRIVE STA. 46+00.00 TO STA. 58+00.00