



F.A.I. SECTION COUNTY TOTAL SHEETS SHEET NO.	57/64 (41-3)HBK JEFFERSON 518 098
STA. 70+00.00 TO STA. 82+00.00	
FED. ROAD DIST. NO. ILLINOIS FED. AID PROJECT	CONTRACT NO. 98963

PLAN	SURVEYED	DATE
NO.	BY	

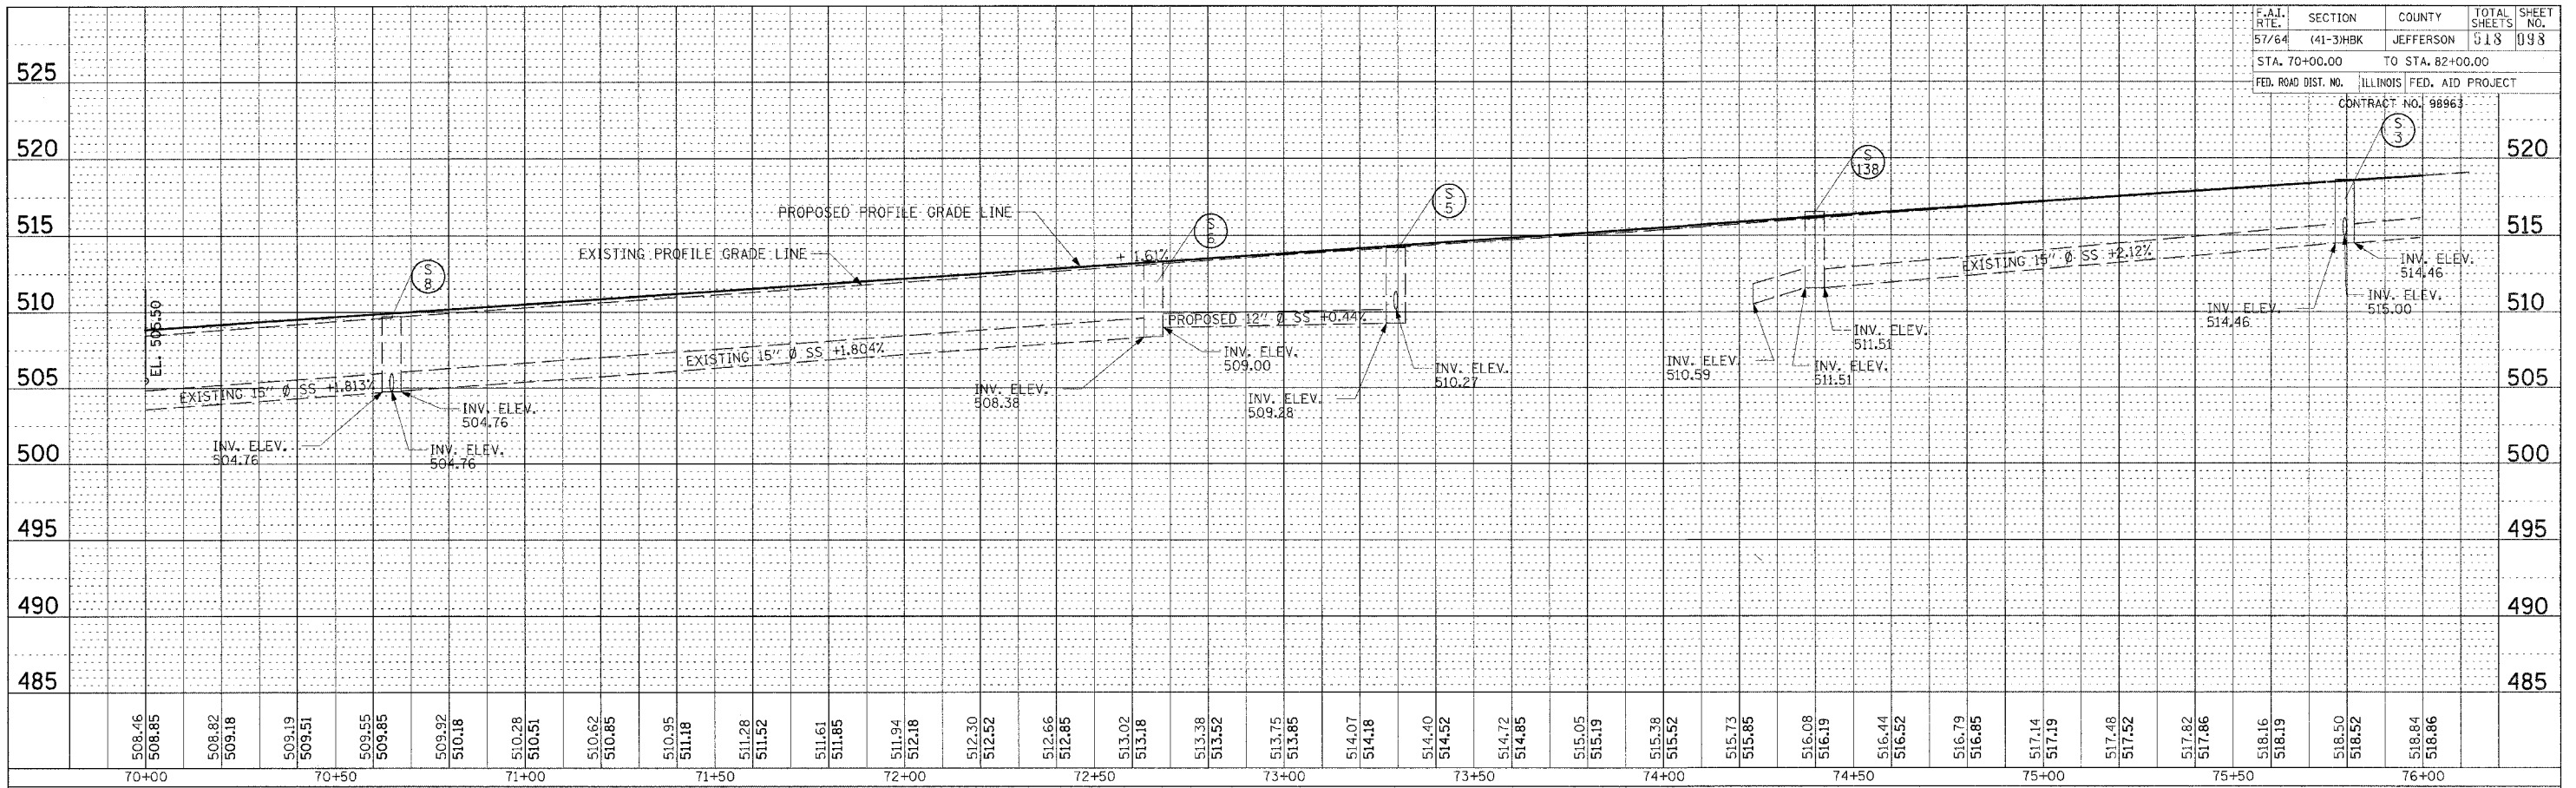

PROFILE	SURVEYED	DATE
NO.	BY	

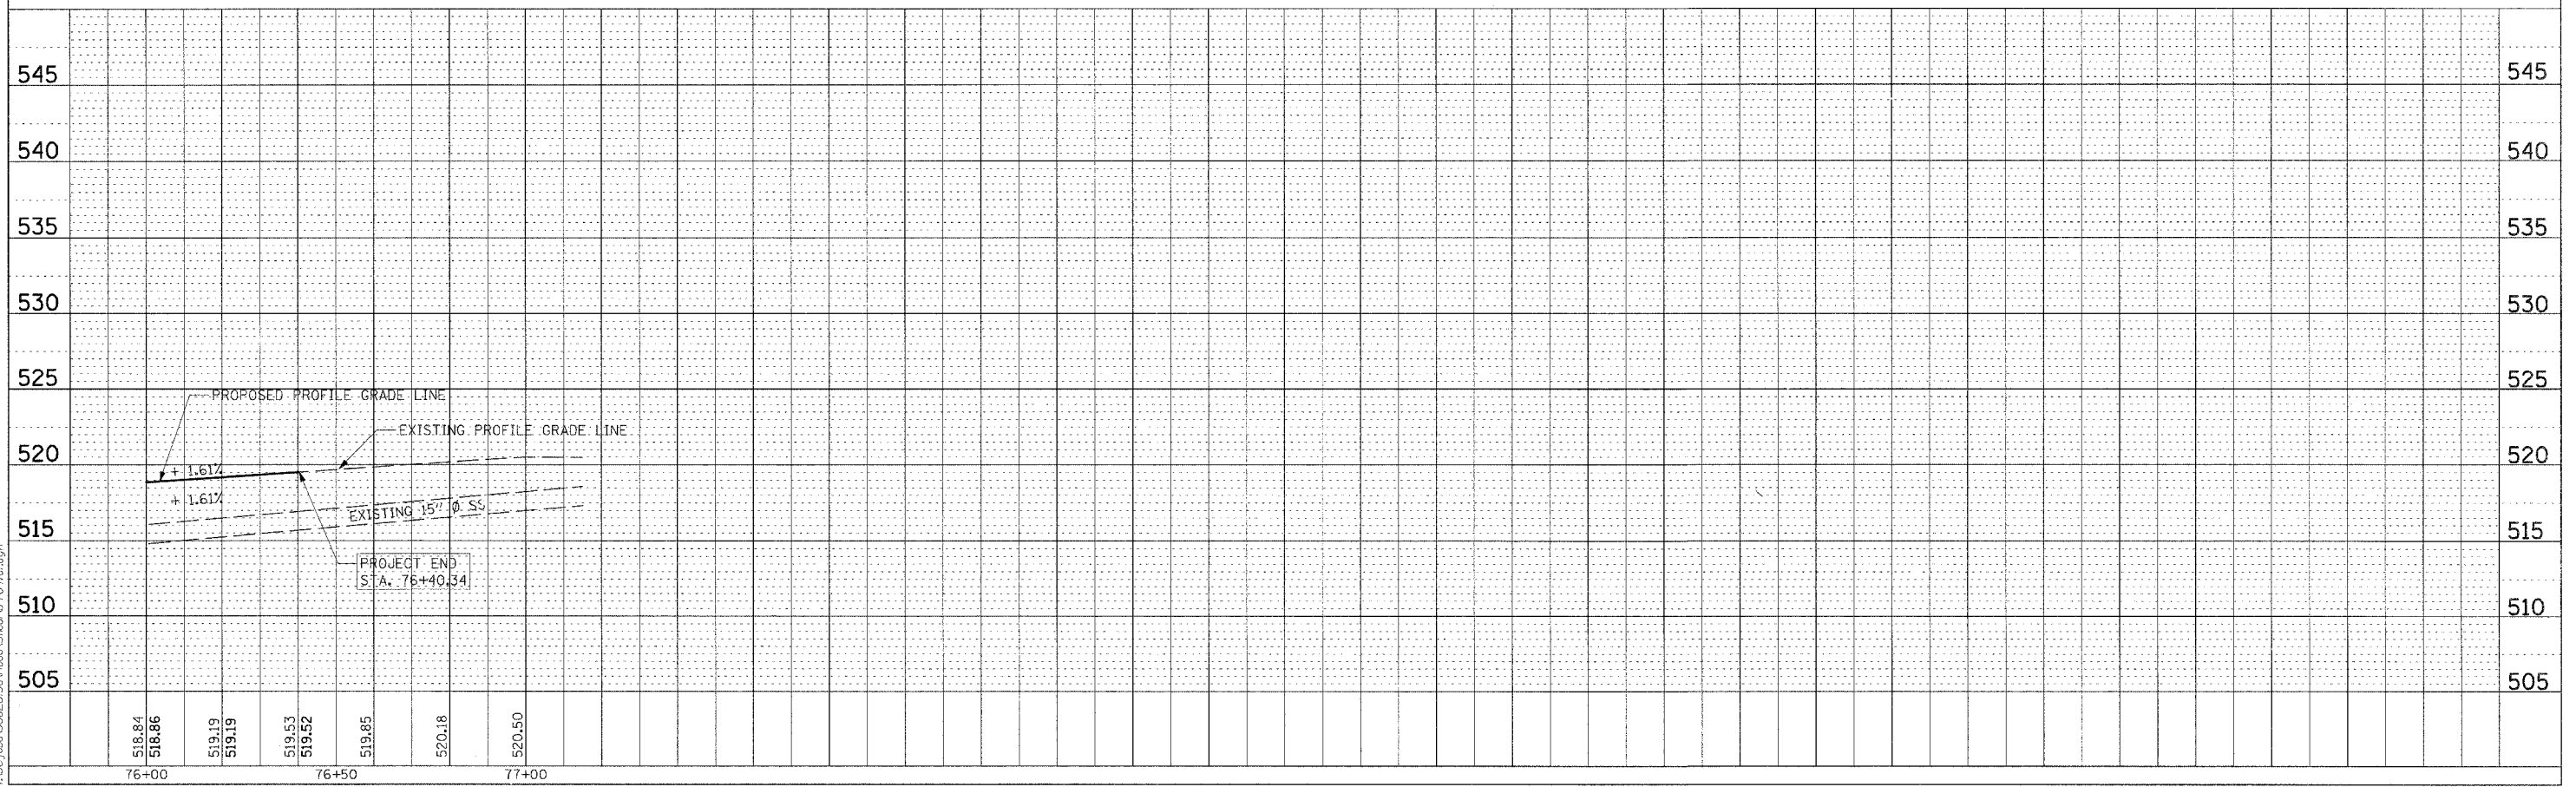

LAYOUT	RLT	03/01/04
DRAWN	RLT	03/25/04
REVIEWED	MTW	03/22/07

03/22/2007 08:05 AM  
 A:\98\986\201\98\Drawn\Sheet\70+00.dgn