



F.A.I. RTE.	SECTION	COUNTY	TOTAL SHEETS	SHEET NO.
57/64	(41-3)HBK	JEFFERSON	518	100
STA. 107+00.00 TO STA. 111+20.00				
FED. ROAD DIST. NO. ILLINOIS FED. AID PROJECT				
CONTRACT NO. 98963				

PLAN	SURVEYED	DATE
NO.	BY	
NO.	BY	
NO.	BY	
NO.	BY	

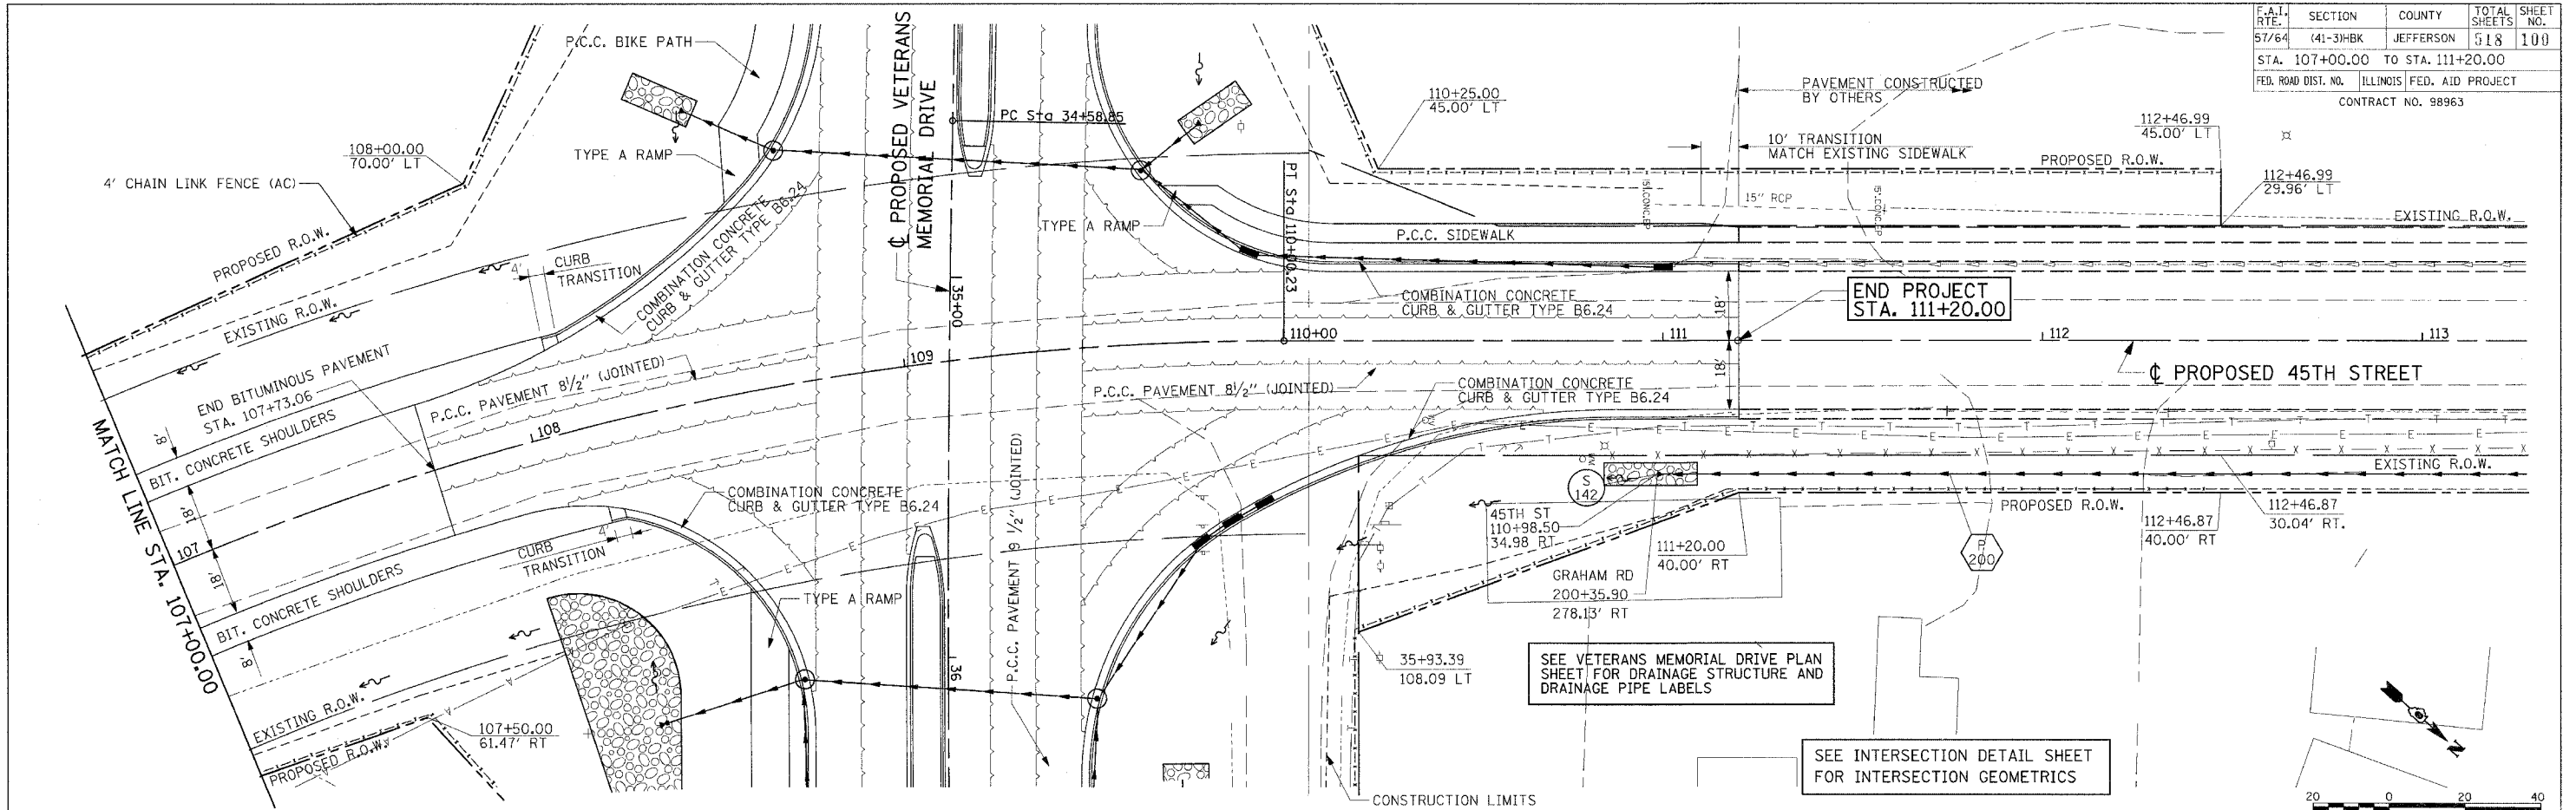

PROFILE	SURVEYED	DATE
NO.	BY	
NO.	BY	
NO.	BY	
NO.	BY	

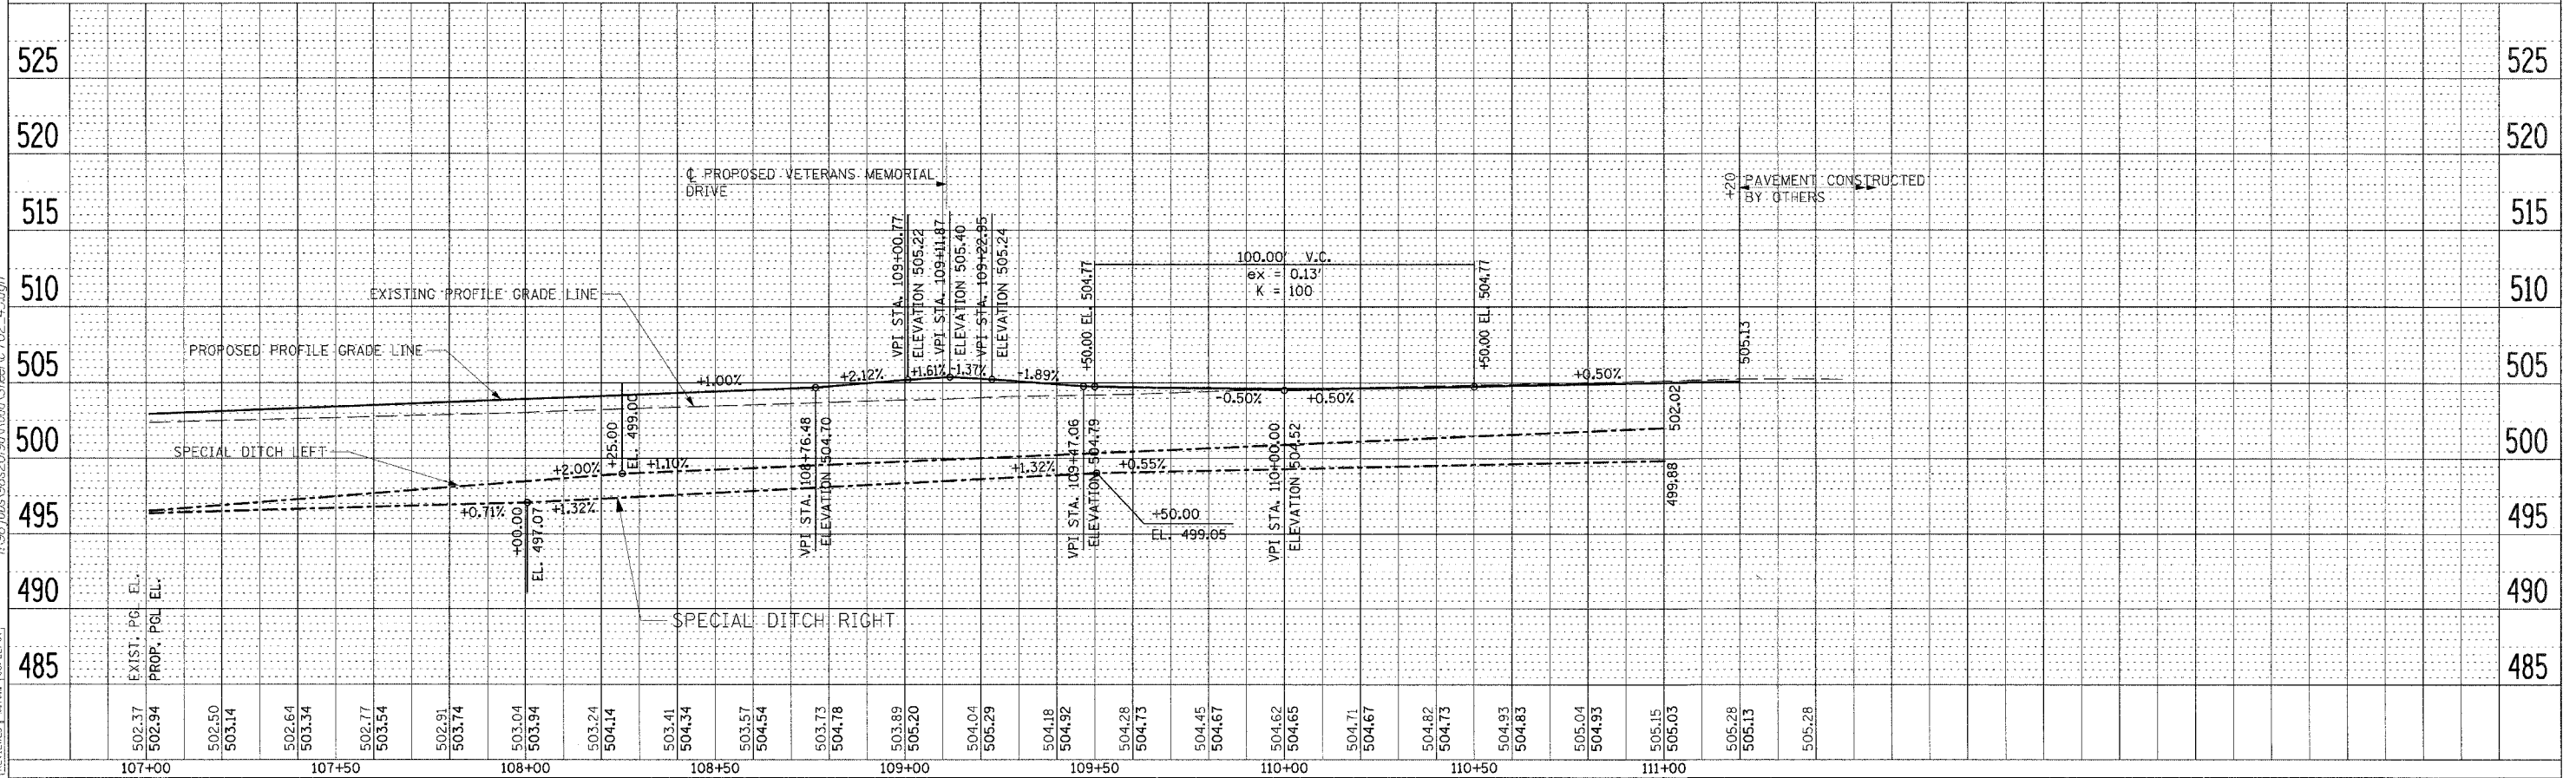

LAYOUT	R.L.	03/21/04
NO.	BY	
NO.	BY	
NO.	BY	
NO.	BY	

ROADWAY PLAN & PROFILE 45TH ST. STA 107+00.00 TO STA. 111+70.00