


F.A.I. RTE.	SECTION	COUNTY	TOTAL SHEETS	SHEET NO.
57/64	(41-3)HBK	JEFFERSON	518	102
STA. 196+08.00 TO STA. 201+50.00				
FED. ROAD DIST. NO. ILLINOIS FED. AID PROJECT				
CONTRACT NO. 98963				

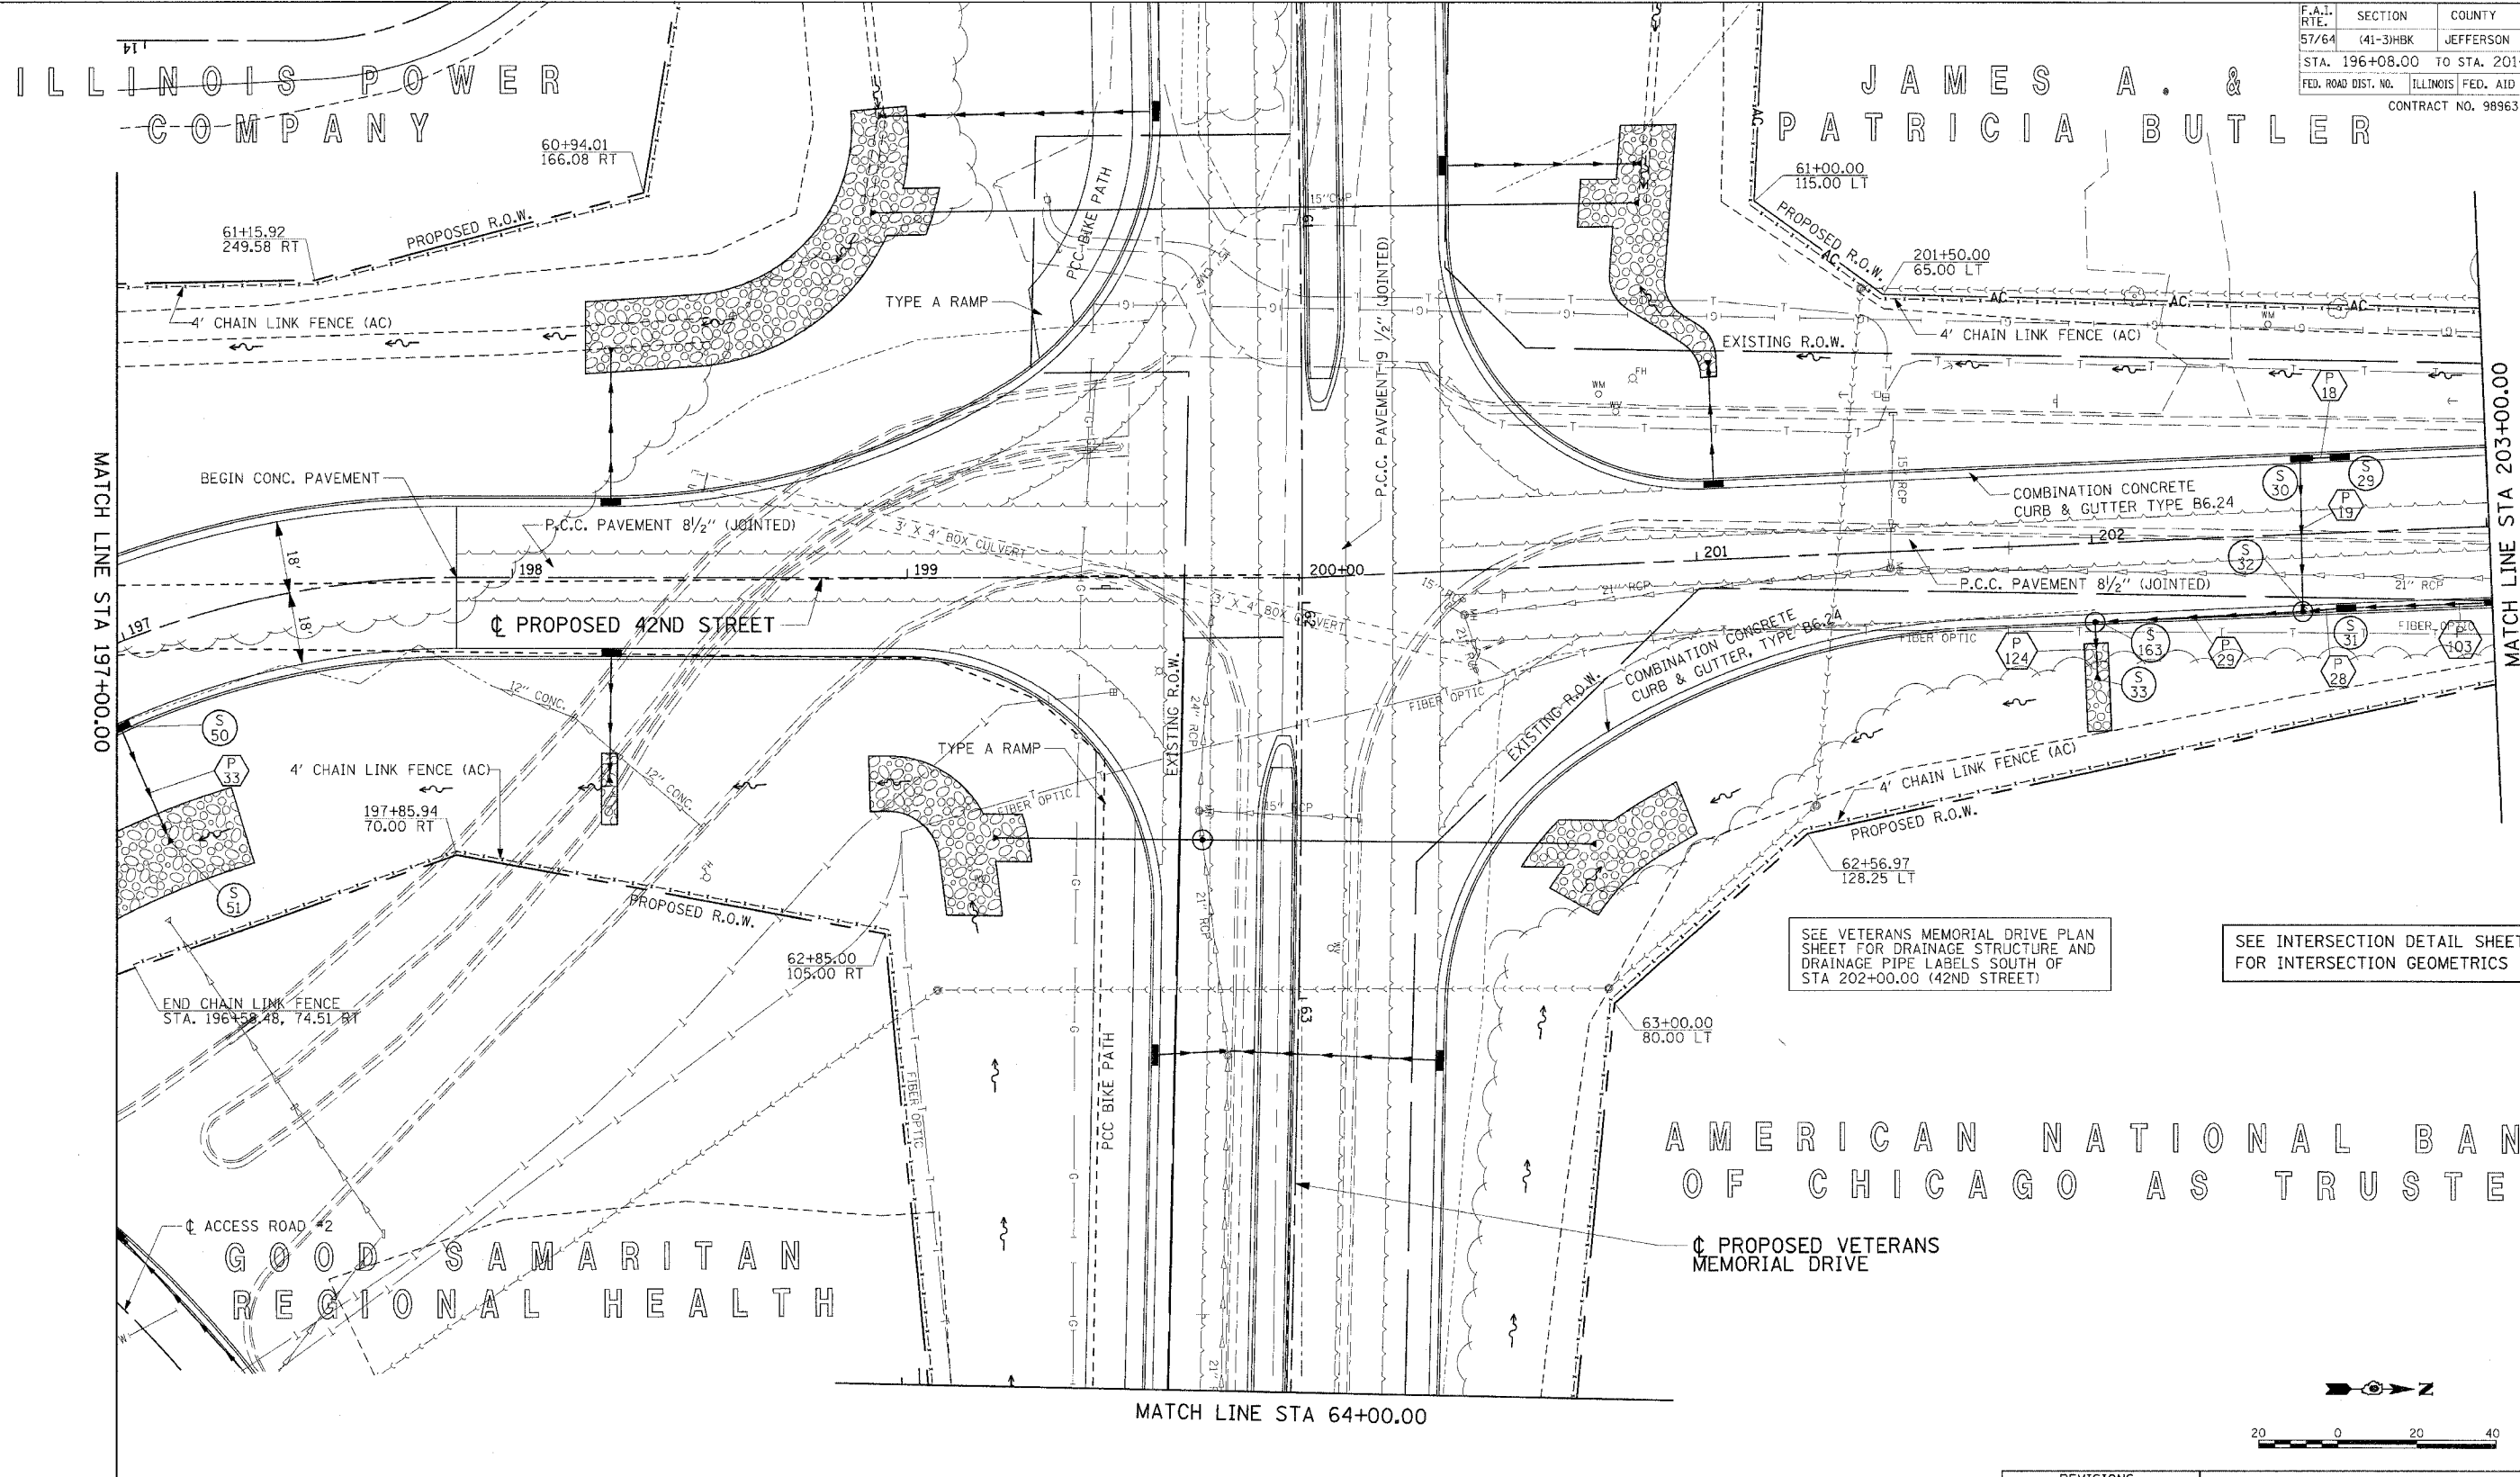


SEE VETERANS MEMORIAL DRIVE PLAN SHEET FOR DRAINAGE STRUCTURE AND DRAINAGE PIPE LABELS SOUTH OF STA 202+00.00 (42ND STREET)

SEE INTERSECTION DETAIL SHEET FOR INTERSECTION GEOMETRICS

AMERICAN NATIONAL BANK OF CHICAGO AS TRUSTEE

PROPOSED VETERANS MEMORIAL DRIVE

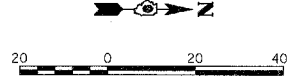

REVISIONS	
NAME	DATE

ILLINOIS DEPARTMENT OF TRANSPORTATION
 ROADWAY PLAN
 42ND STREET
 STA. 197+00.00 TO STA. 203+00.00
 VETERANS MEMORIAL DRIVE
 INTERCHANGE
 SECTION (41-3)HBK
 SCALE: 1"=20'
 DATE 3-22-07
 DRAWN BY RLT
 CHECKED BY MTM

©Copyright Hanson Professional Services Inc. 2007
HANSON
 Hanson Professional Services Inc.

03/22/2007 03:30 PM
 J:\98\98963\98963\2019\AN\Road\Sheet\Ac-102_42.dwg

LAYOUT	RLT	02/26/04
DRAWN	JED	04/22/04
REVIEWED	MTM	03/22/07