



F.A.I. RTE.	SECTION	COUNTY	TOTAL SHEETS	SHEET NO.
57/64	(41-3)HBK	JEFFERSON	018	104
STA. 201+50.00		TO STA. 207+32.15		
FED. ROAD DIST. NO.		ILLINOIS FED. AID PROJECT		
CONTRACT NO. 98963				

B & J FAMILY LIMITED PARTNERSHIP

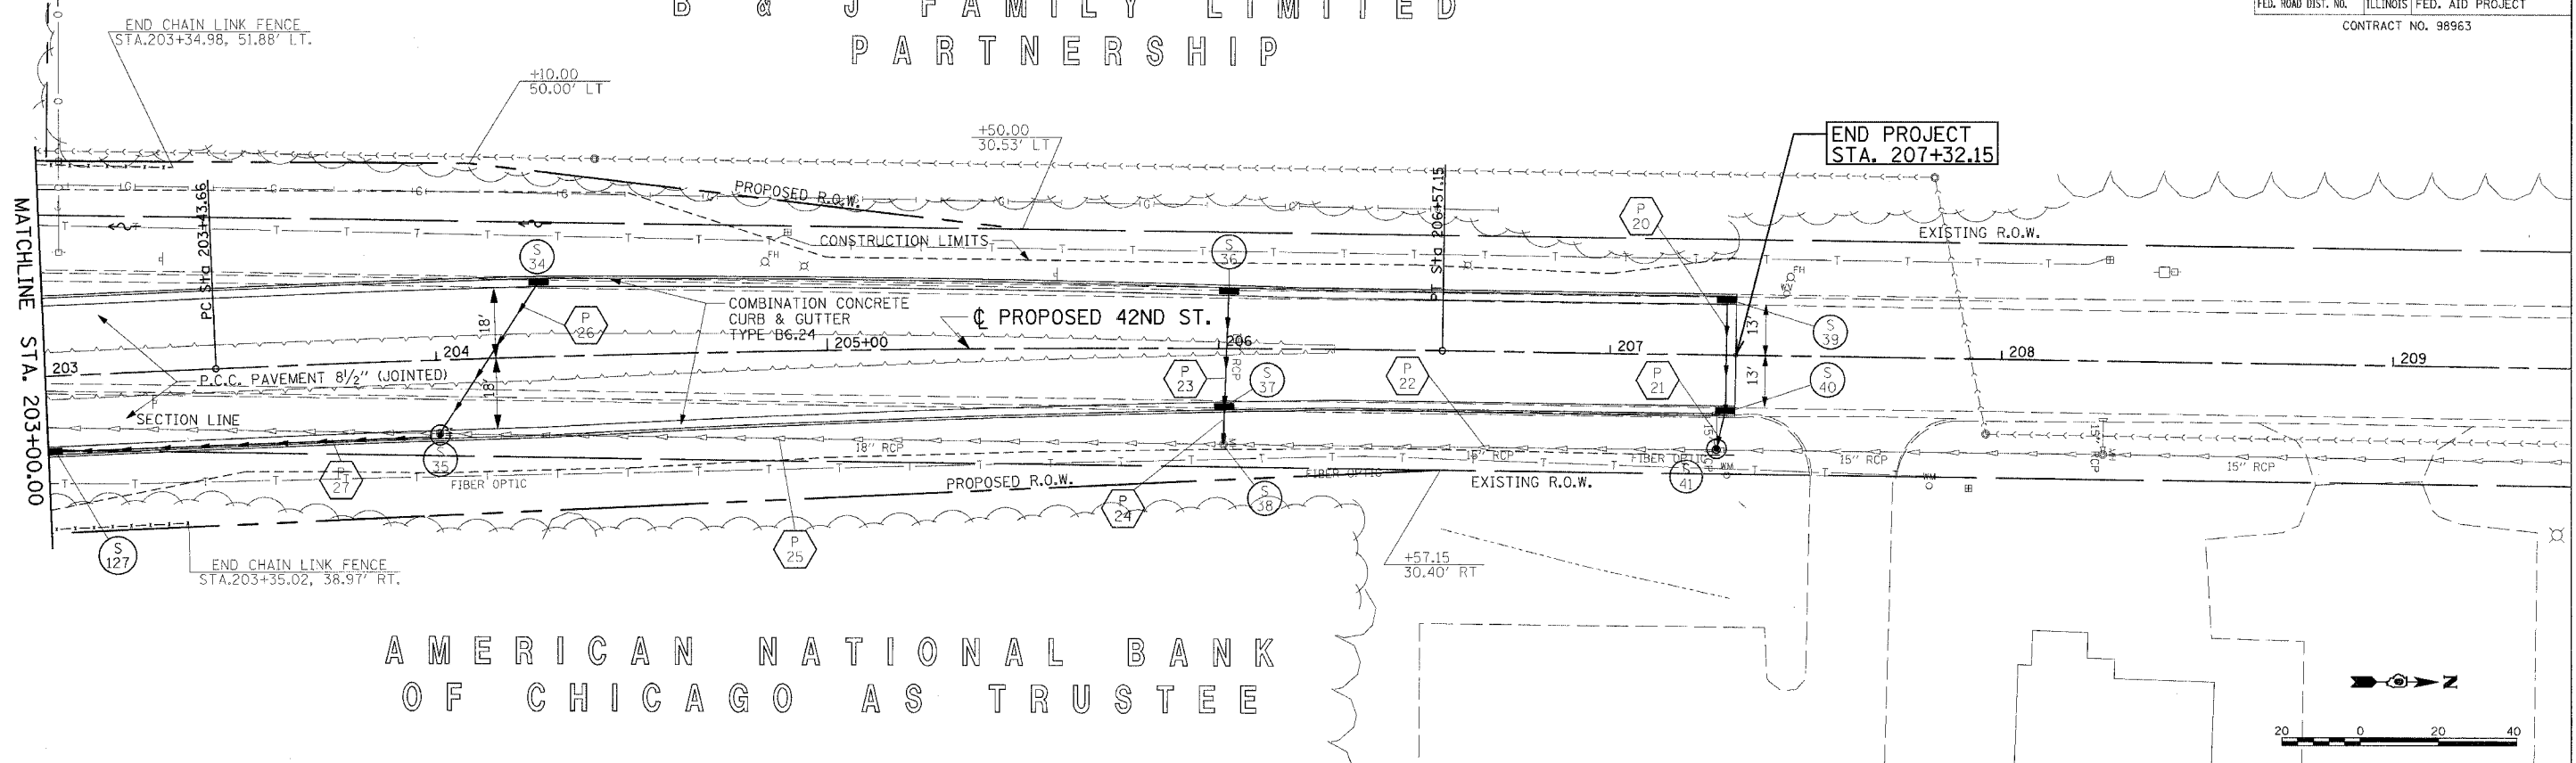

AMERICAN NATIONAL BANK OF CHICAGO AS TRUSTEE

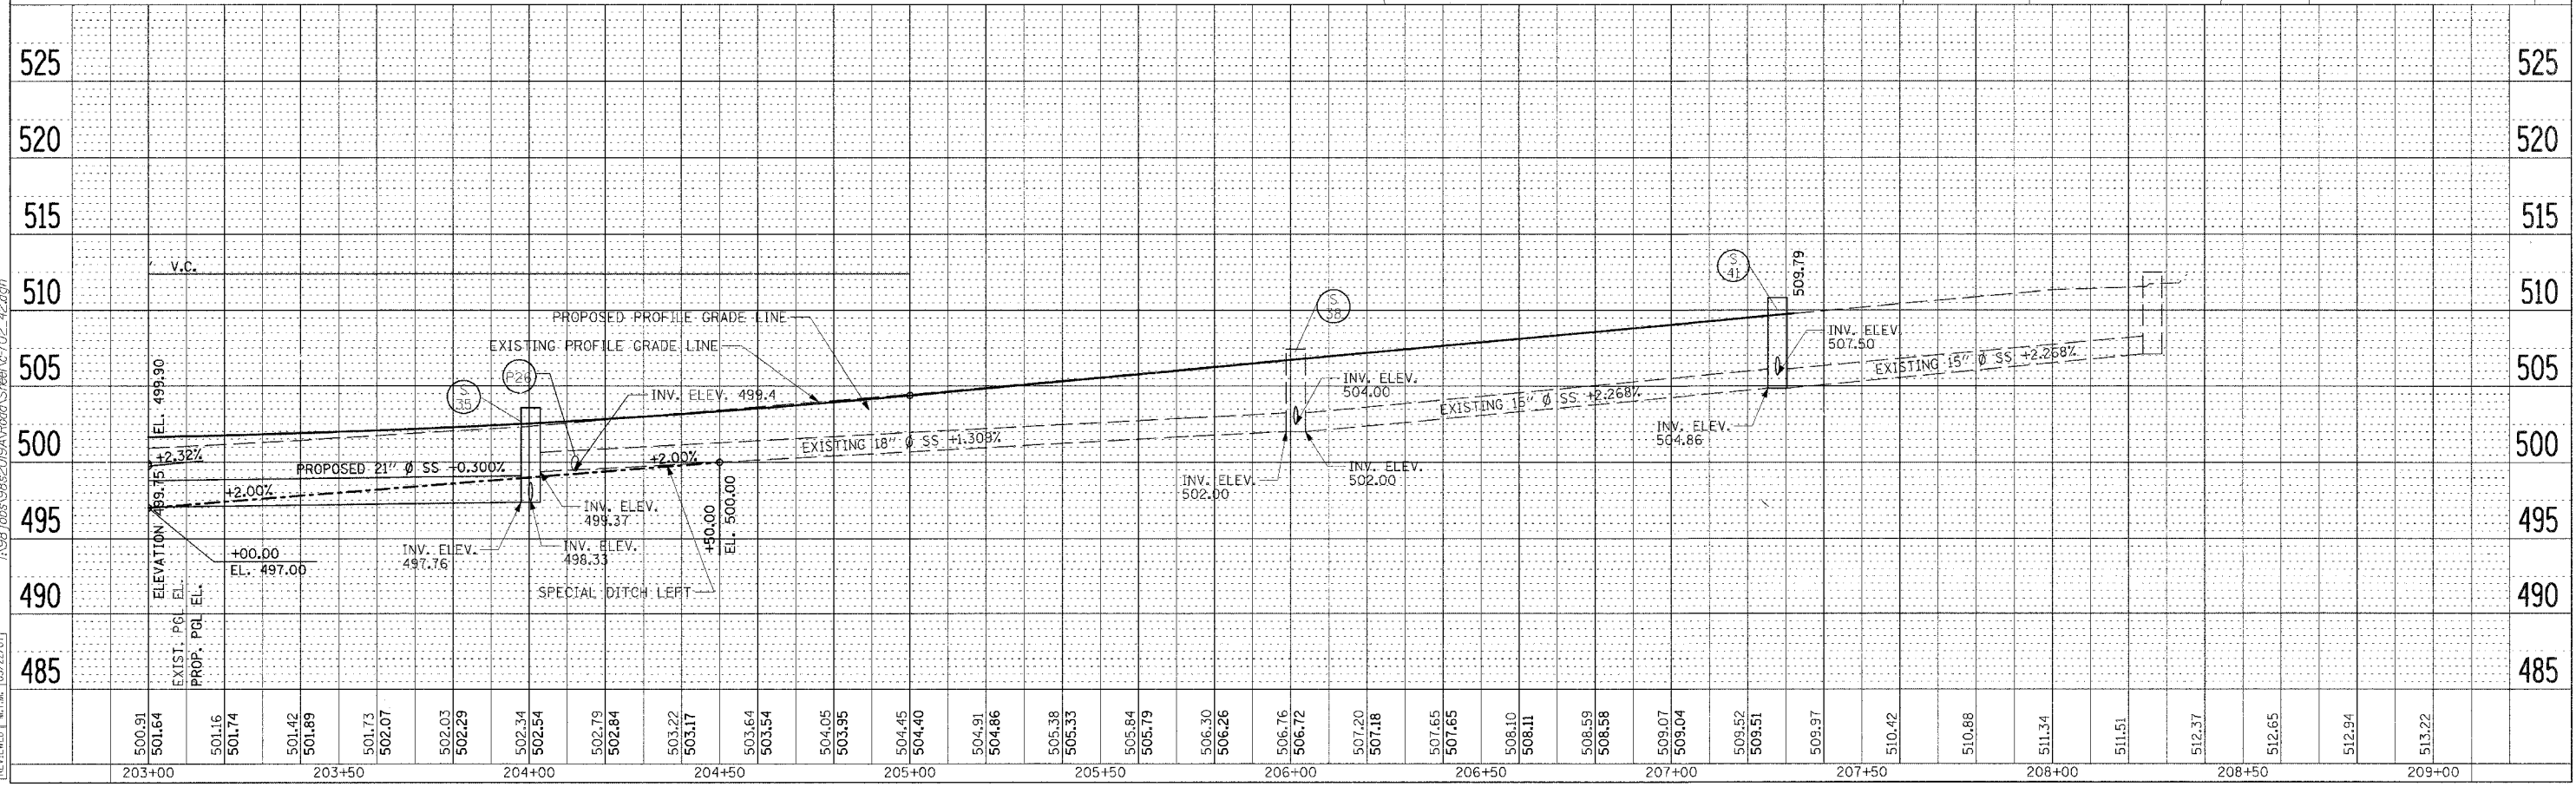

ROADWAY PLAN & PROFILE 42ND ST. STA. 203+00.00 TO STA. 207+32.15

PLAN	DATE
BY	
NO.	

PROFILE	DATE
BY	
NO.	

LAYOUT	DATE
BY	
NO.	

03/22/2007 03:33 PM
A:\98\00098\00098\Roadway\Sheet\AC-702-42.dwg