



F.A. RTE.	SECTION	COUNTY	TOTAL SHEETS	SHEET NO.
57/64	41-3MBK	JEFFERSON	518	108
STA.		TO STA.		
FED. ROAD DIST. NO.		ILLINOIS FED. AID PROJECT		


PLAN	DATE
BY	
REVISIONS	
NO.	
DATE	
BY	
REVISIONS	
NO.	
DATE	
BY	

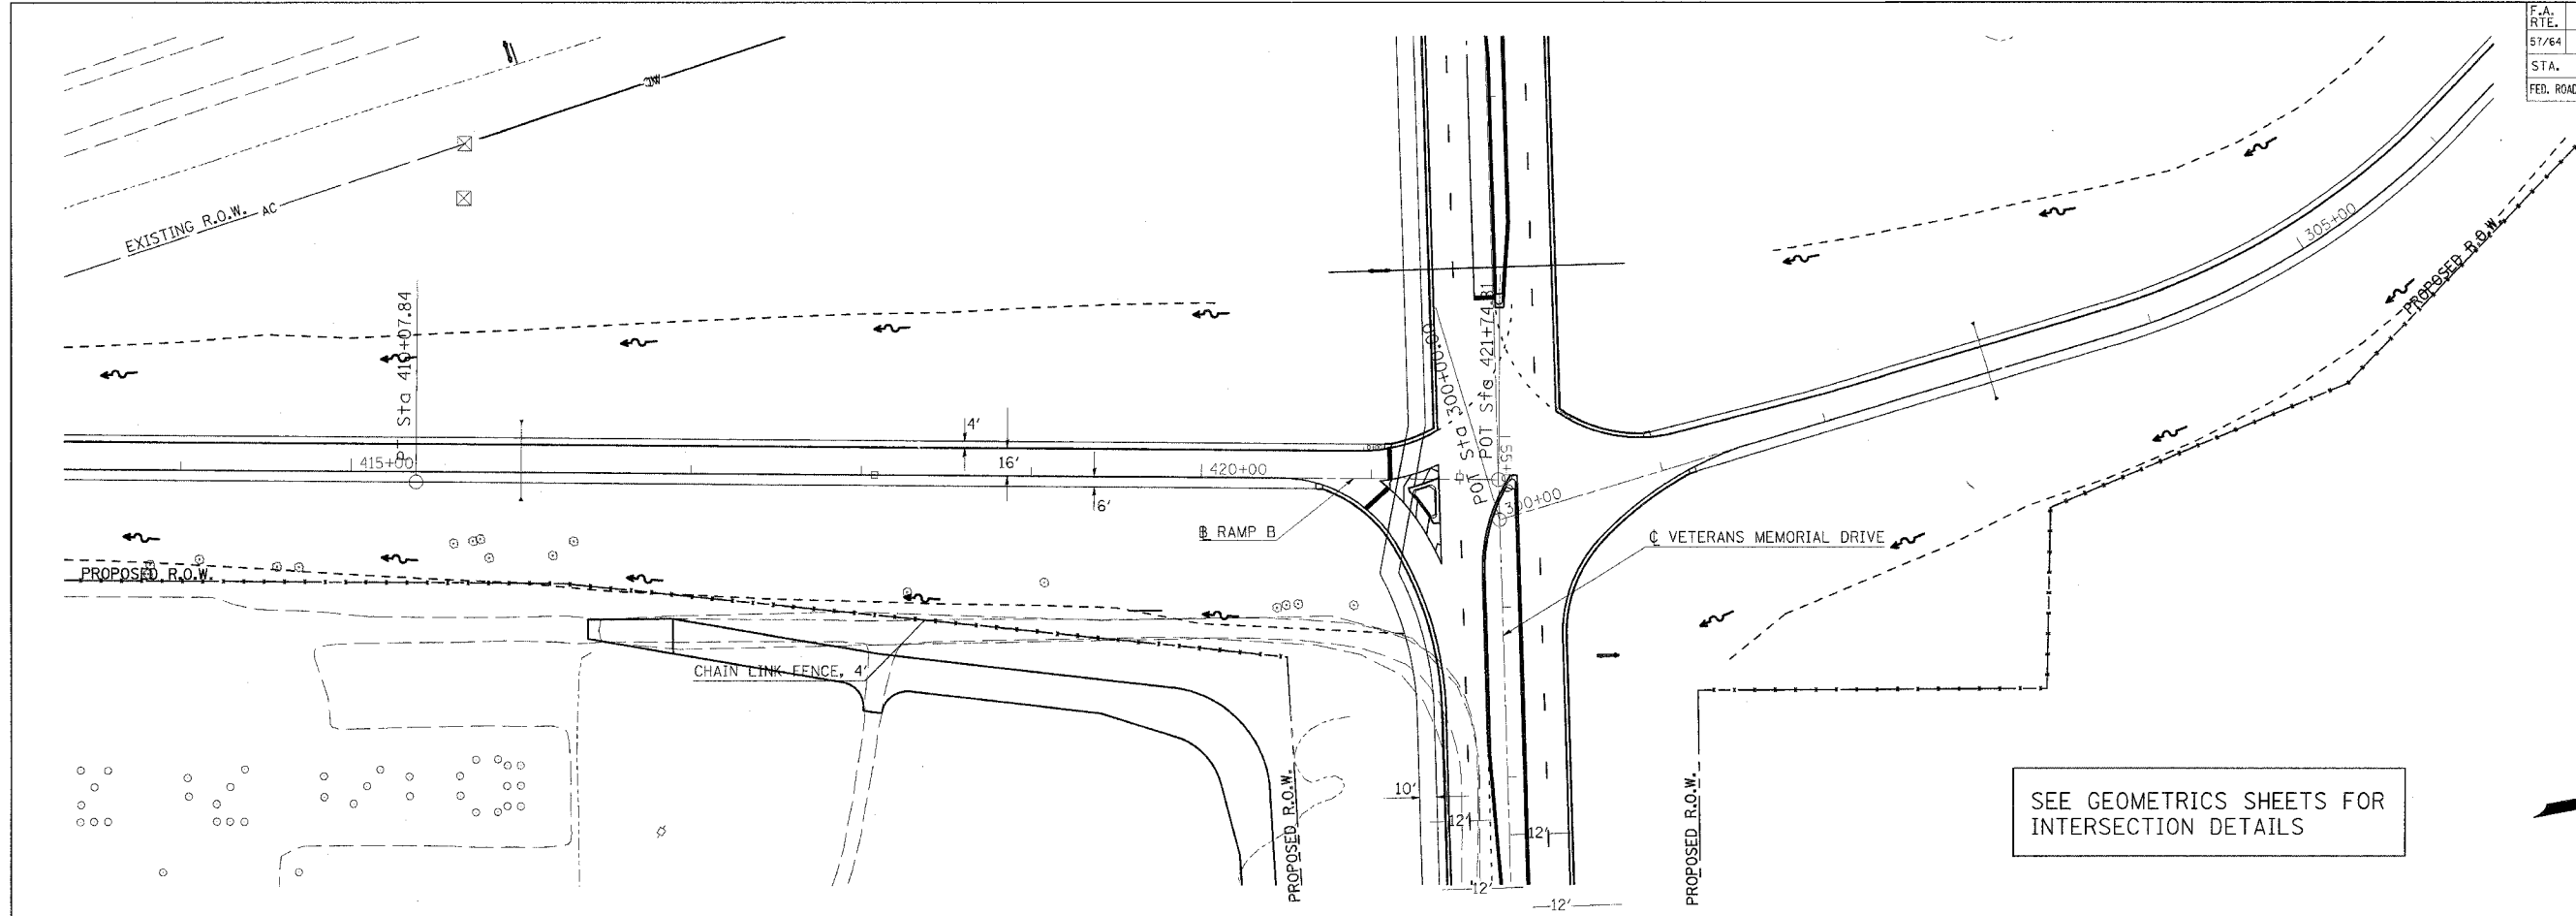

SEE GEOMETRICS SHEETS FOR INTERSECTION DETAILS

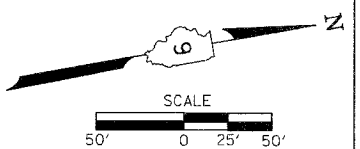

PROFILE	DATE
BY	
REVISIONS	
NO.	
DATE	
BY	
REVISIONS	
NO.	
DATE	
BY	

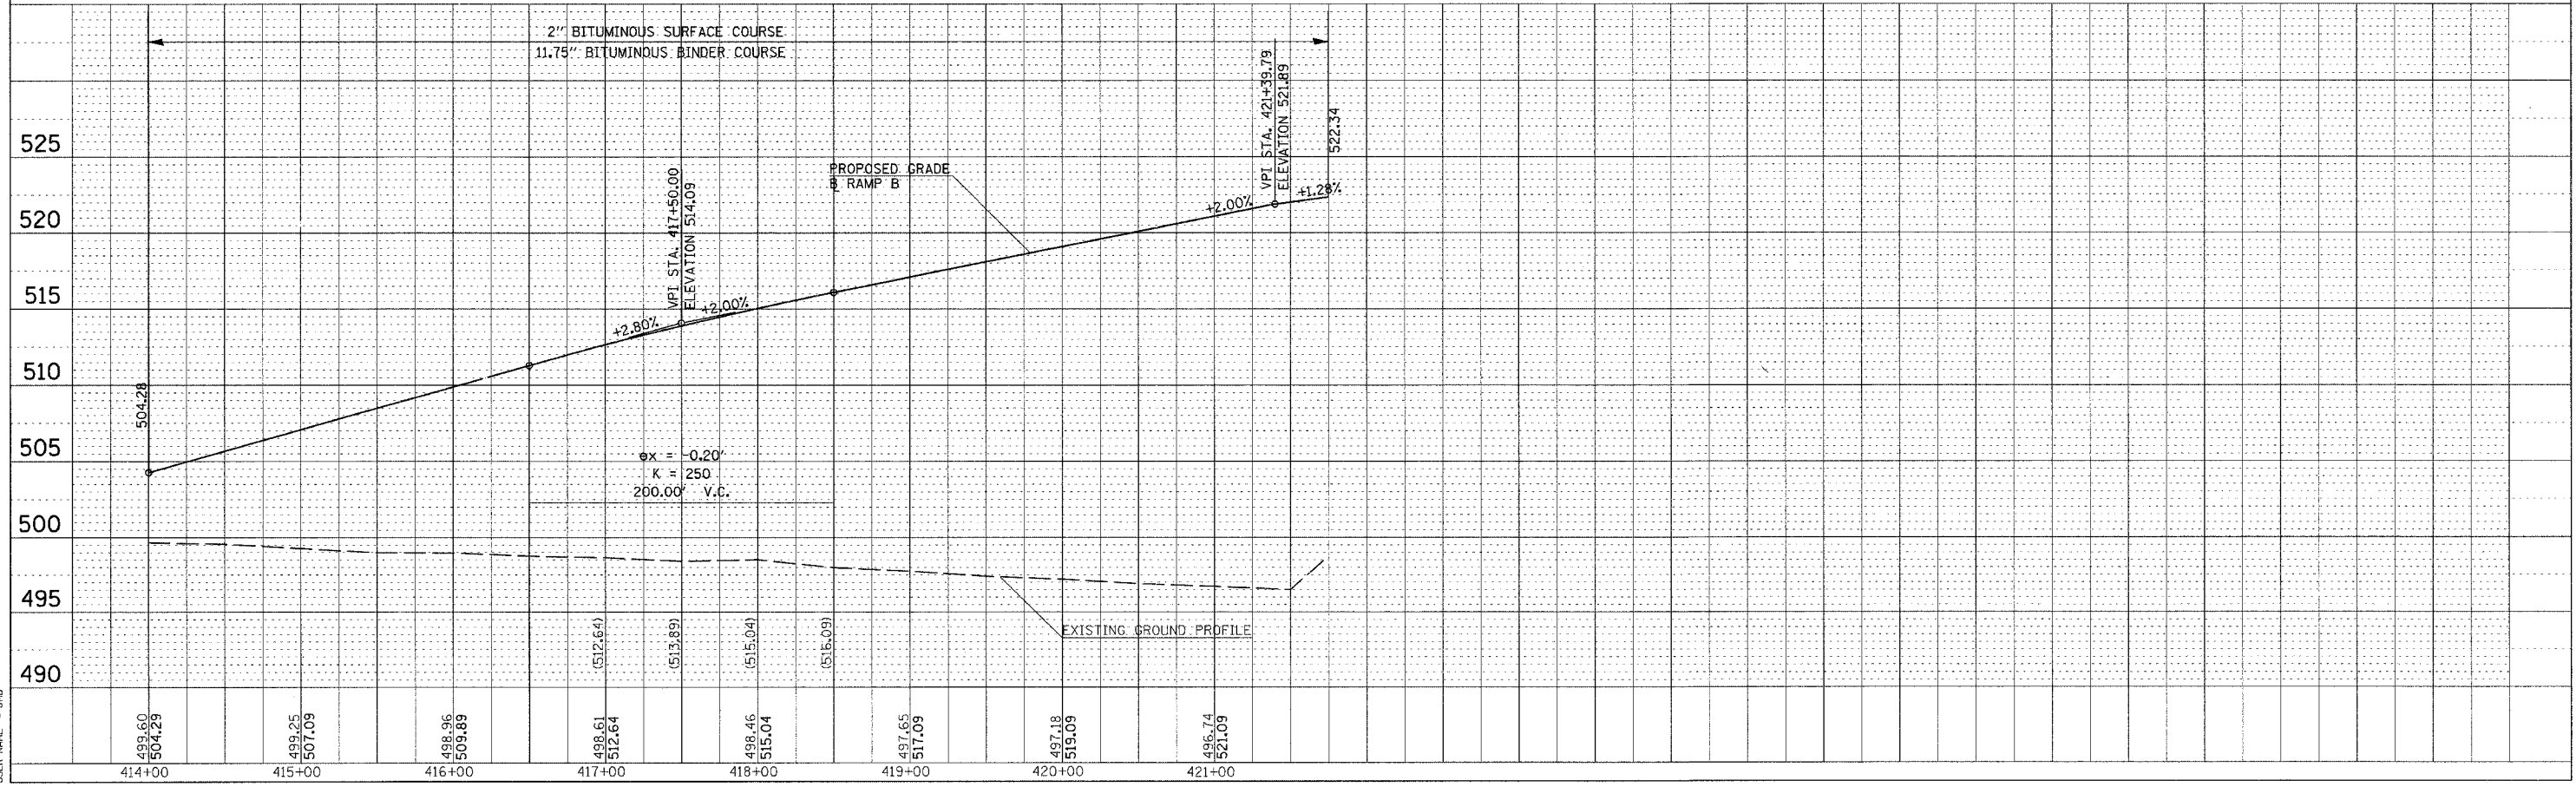

PLOT DATE = 03/22/2007 12:55 PM
PLOT SCALE = 50:1
USER NAME = JMD

PLAN PROFILE RAMP B