



F.A. RTE.	SECTION	COUNTY	TOTAL SHEETS	SHEET NO.
57/64	(41-3)HBK	JEFFERSON	518	109
STA. TO STA.		FED. ROAD DIST. NO. ILLINOIS FED. AID PROJECT		


DATE	BY	REVISION
		DESIGNED
		PLOTTED
		CHECKED
		ALIGNED
		AS BUILT
		NO. _____
		FILE NAME

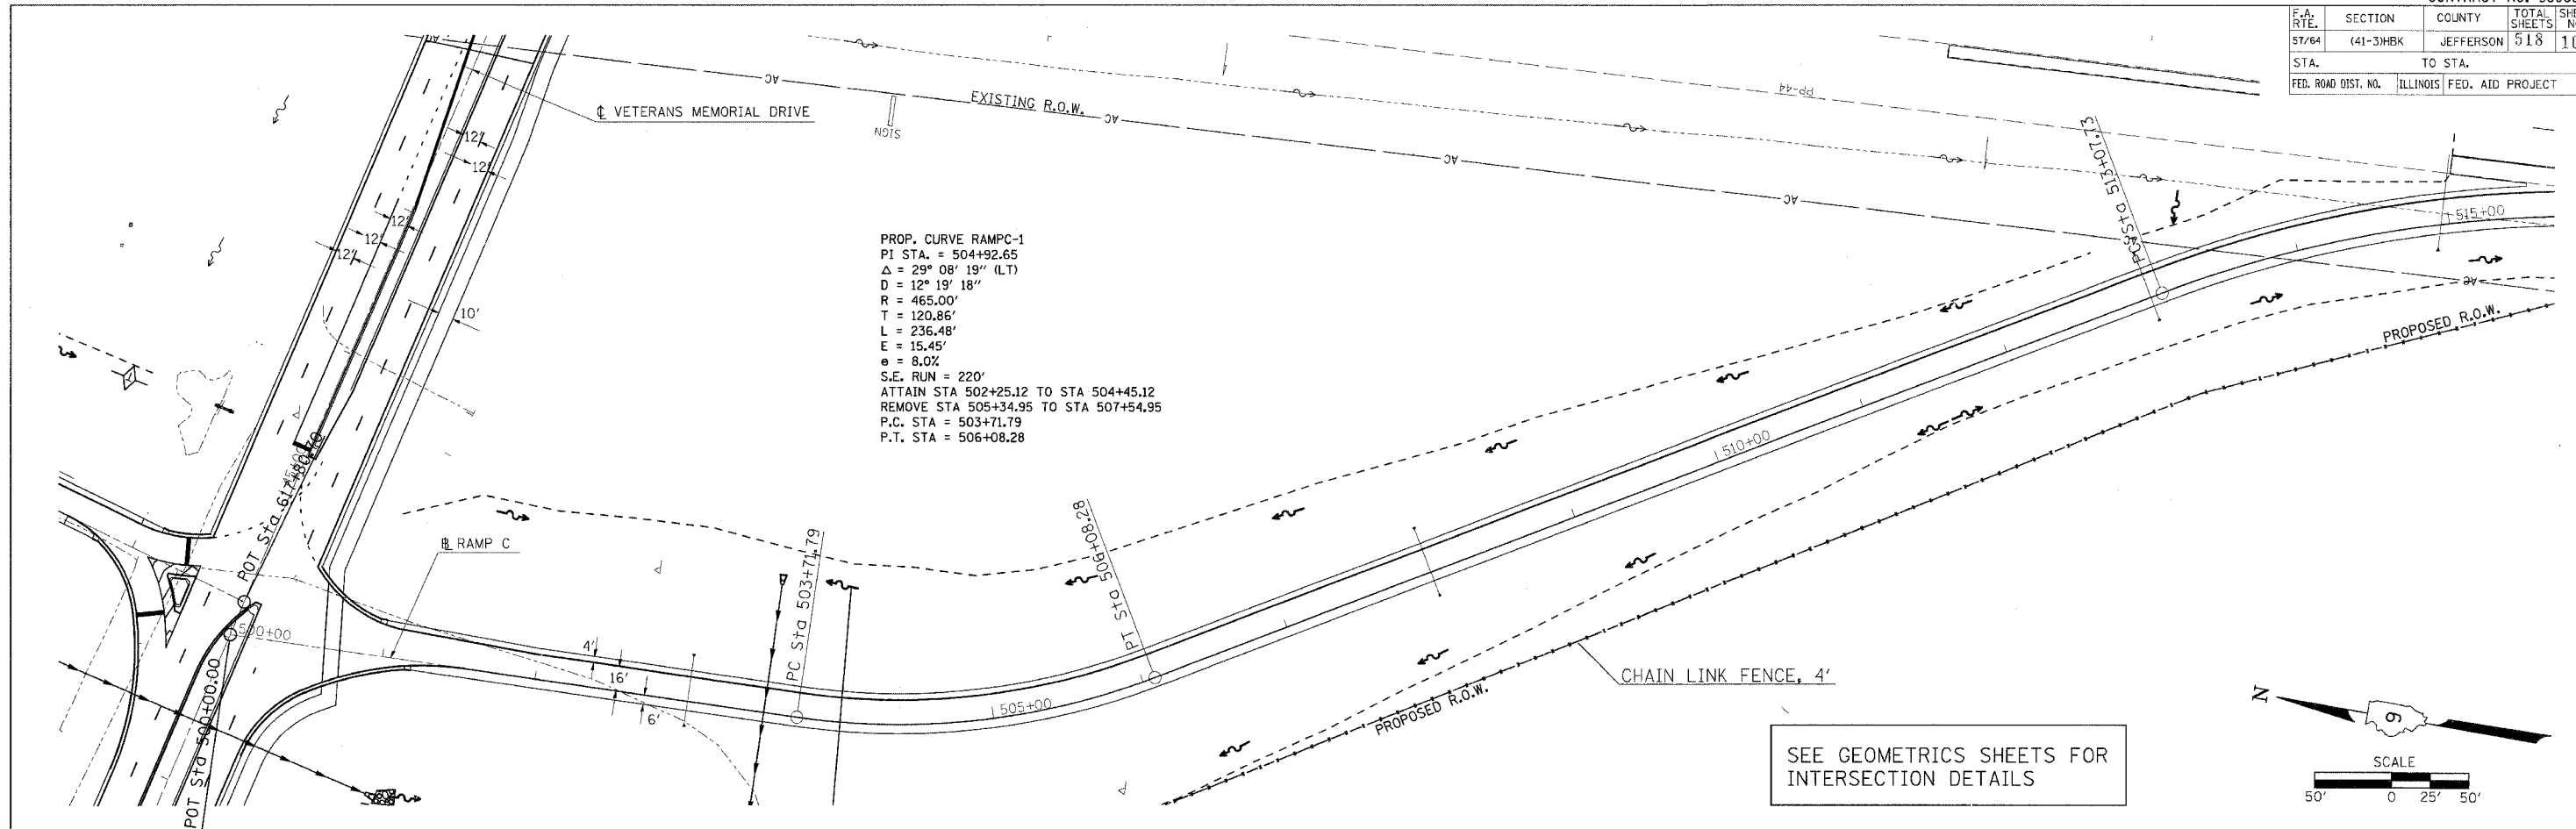

SEE GEOMETRICS SHEETS FOR INTERSECTION DETAILS

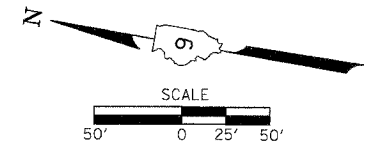

DATE	BY	REVISION
		DESIGNED
		PLOTTED
		CHECKED
		ALIGNED
		AS BUILT
		NO. _____
		FILE NAME

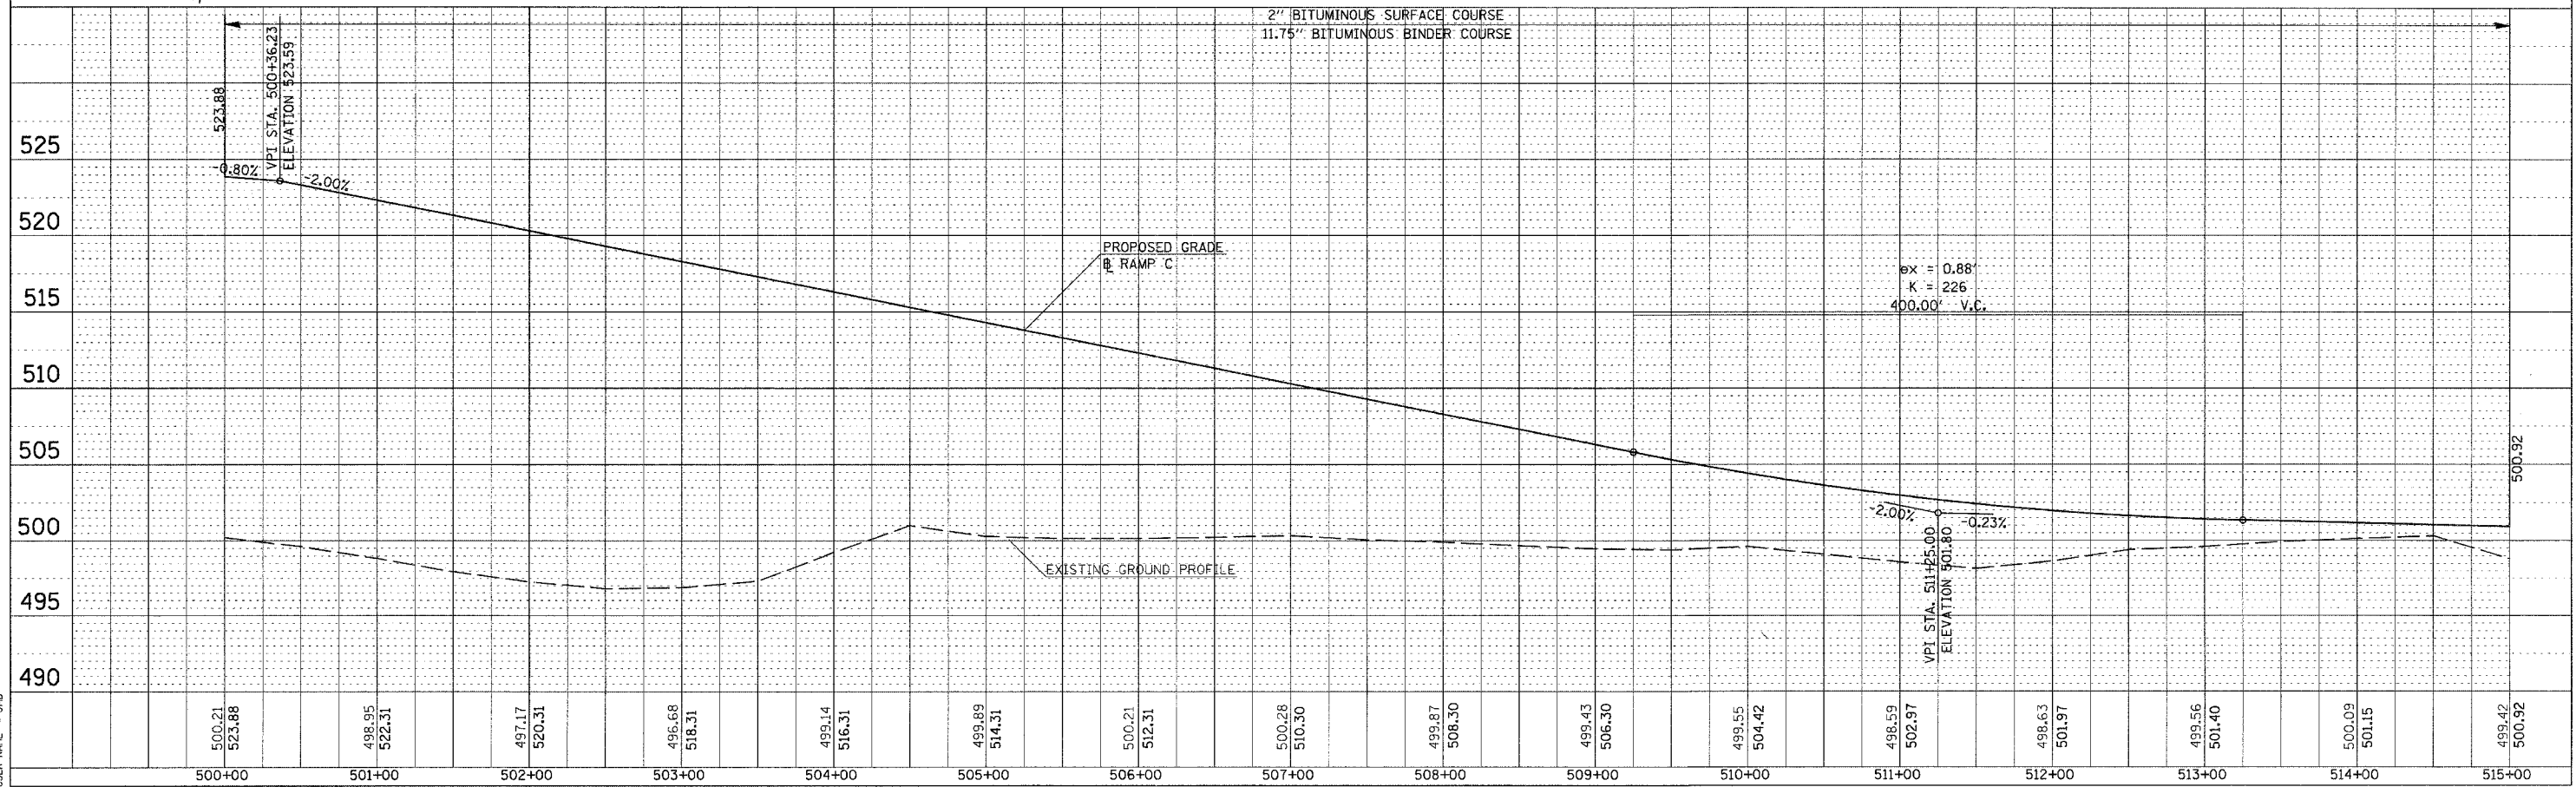

PLT DATE = 02/24/07 03:08 PM
 FILE NAME = 500+00 TO 515+00 RAMP C (98963) PLT.MXD
 PLOT SCALE = 1/4" = 100'-0" / IN.
 USER NAME = JND

PLAN PROFILE RAMP C