



| | | | |
|---------------------|---------------------------|-----------|-----------------|
| F.A. R.T.E. | SECTION | COUNTY | TOTAL SHEET NO. |
| 57/64 | (41-3)HBK | JEFFERSON | 518 110 |
| STA. | TO STA. | | |
| FED. ROAD DIST. NO. | ILLINOIS FED. AID PROJECT | | |

| | | |
|------|-----------|------|
| PLAN | SURVEYED | DATE |
| | PLOTTED | BY |
| | NOTED | |
| | REVISIONS | |
| | NO. | |

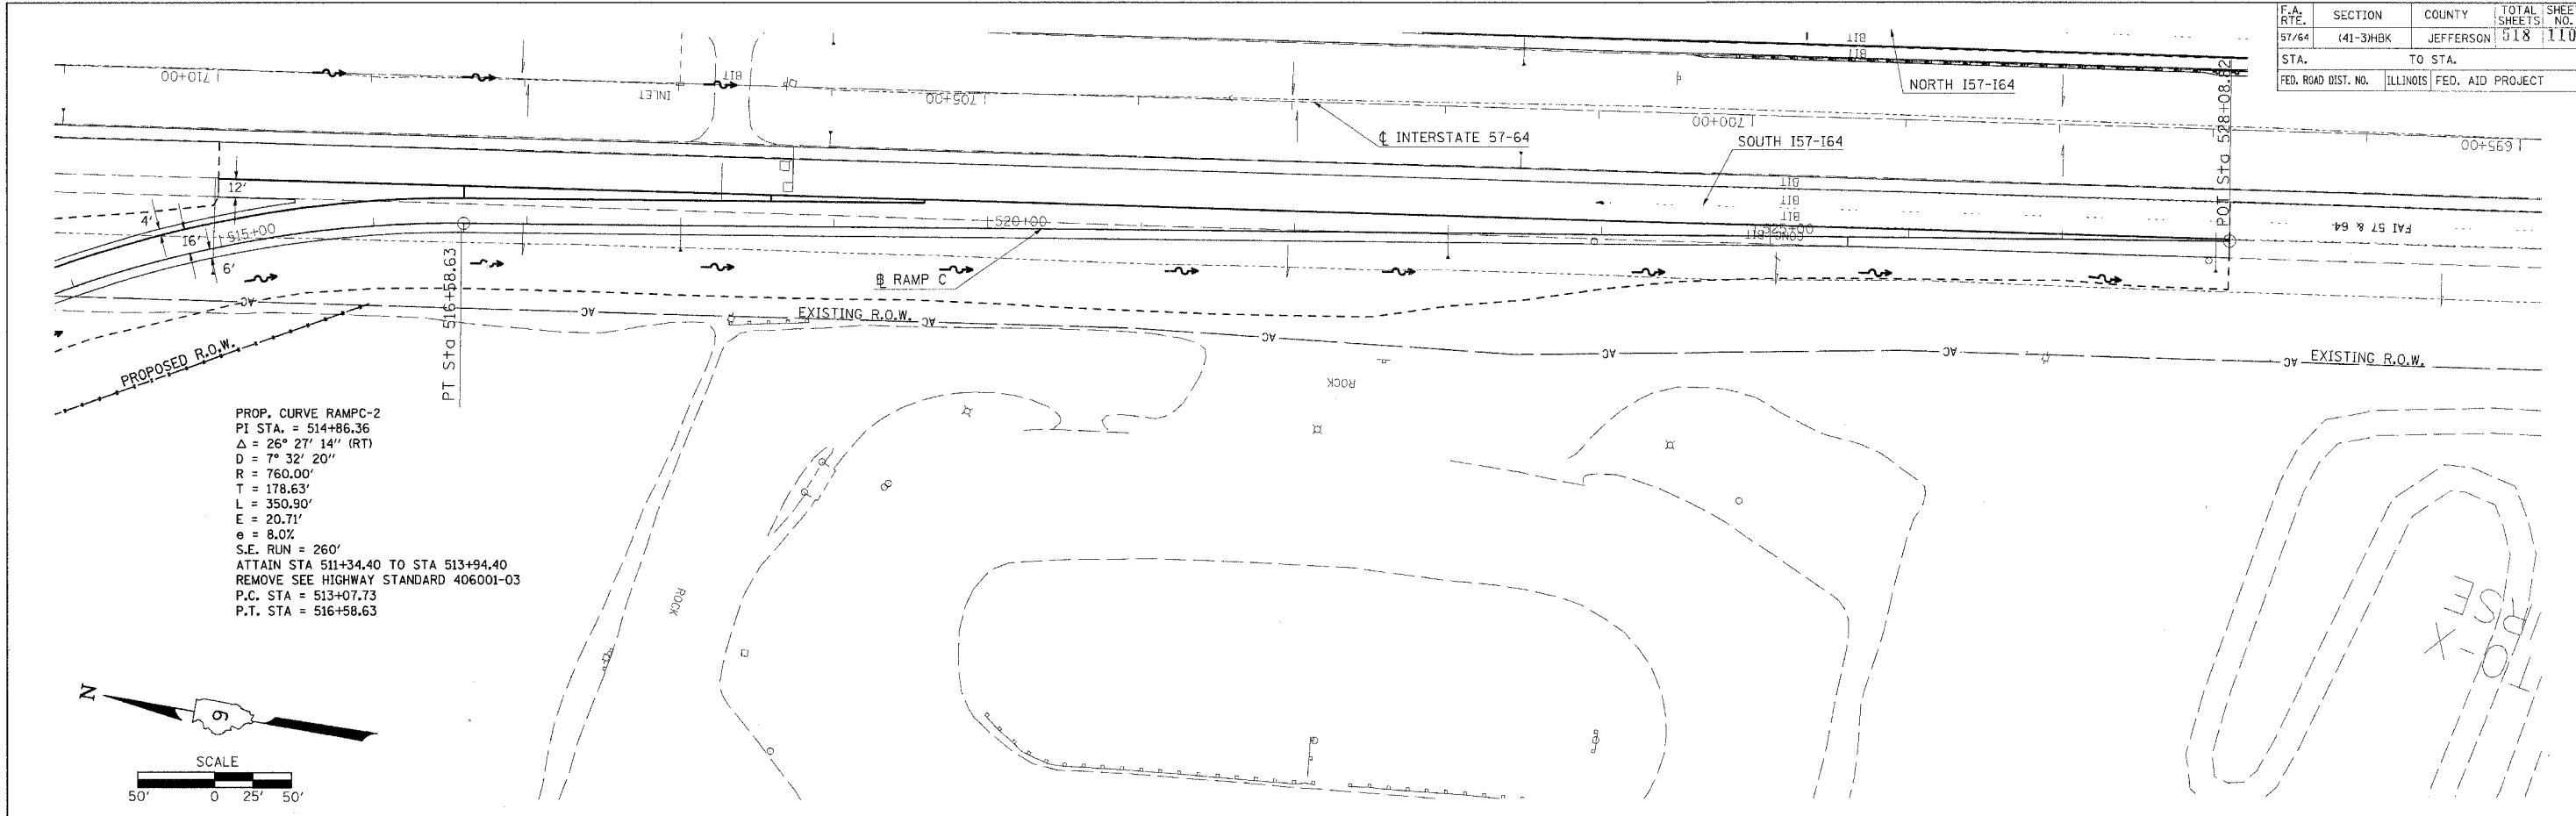

PROP. CURVE RAMP C-2
 PI STA. = 514+86.36
 $\Delta = 26^\circ 27' 14''$ (RT)
 $D = 7^\circ 32' 20''$
 $R = 760.00'$
 $T = 178.63'$
 $L = 350.90'$
 $E = 20.71'$
 $e = 8.0\%$
 S.E. RUN = 260'
 ATTAIN STA 511+34.40 TO STA 513+94.40
 REMOVE SEE HIGHWAY STANDARD 406001-03
 P.C. STA = 513+07.73
 P.T. STA = 516+58.63

| | | |
|---------|-----------|------|
| PROFILE | SURVEYED | DATE |
| | PLOTTED | BY |
| | NOTED | |
| | REVISIONS | |
| | NO. | |

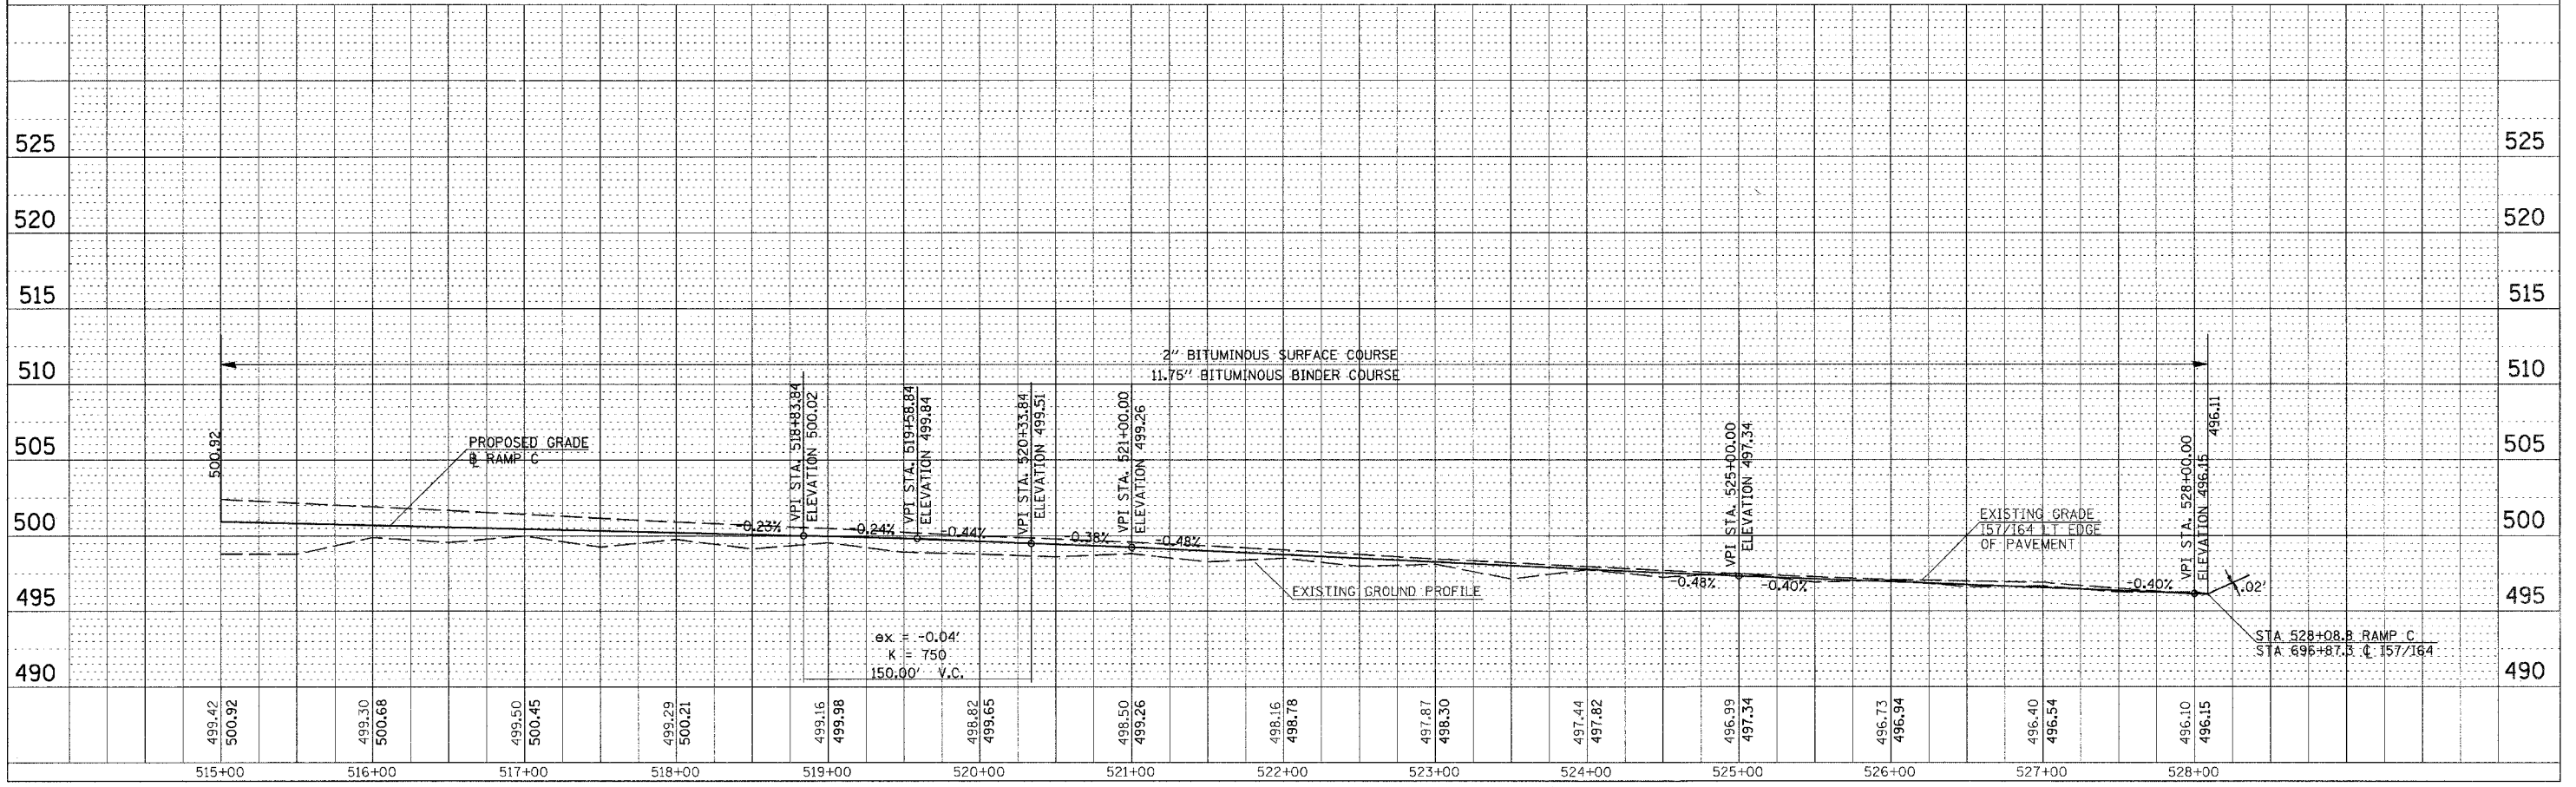

PLOT DATE = 03/21/07 09:43 AM
 FILE NAME = I:\98\98281\51\DD1\RAMPS\UPR3696P1.H32
 PLOT SCALE = 1/8" = 100' / IN.
 USER NAME =

PLAN PROFILE RAMP C