
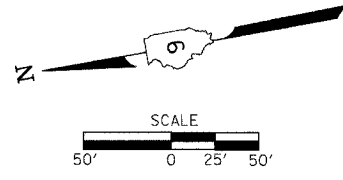


F.A. RTE.	SECTION	COUNTY	TOTAL SHEETS	SHEET NO.
57/64	(41-3)HBK	JEFFERSON	518	112
STA.		TO STA.		
FED. ROAD DIST. NO.		ILLINOIS FED. AID PROJECT		


DATE	BY
DATE	BY
DATE	BY

DATE	BY
DATE	BY
DATE	BY

PLOT DATE = 05/22/2007 05:21 PM  
 FILE NAME = I:\98963\98963\DOT RAMPS\98963REP.MXD  
 USER NAME = JHO

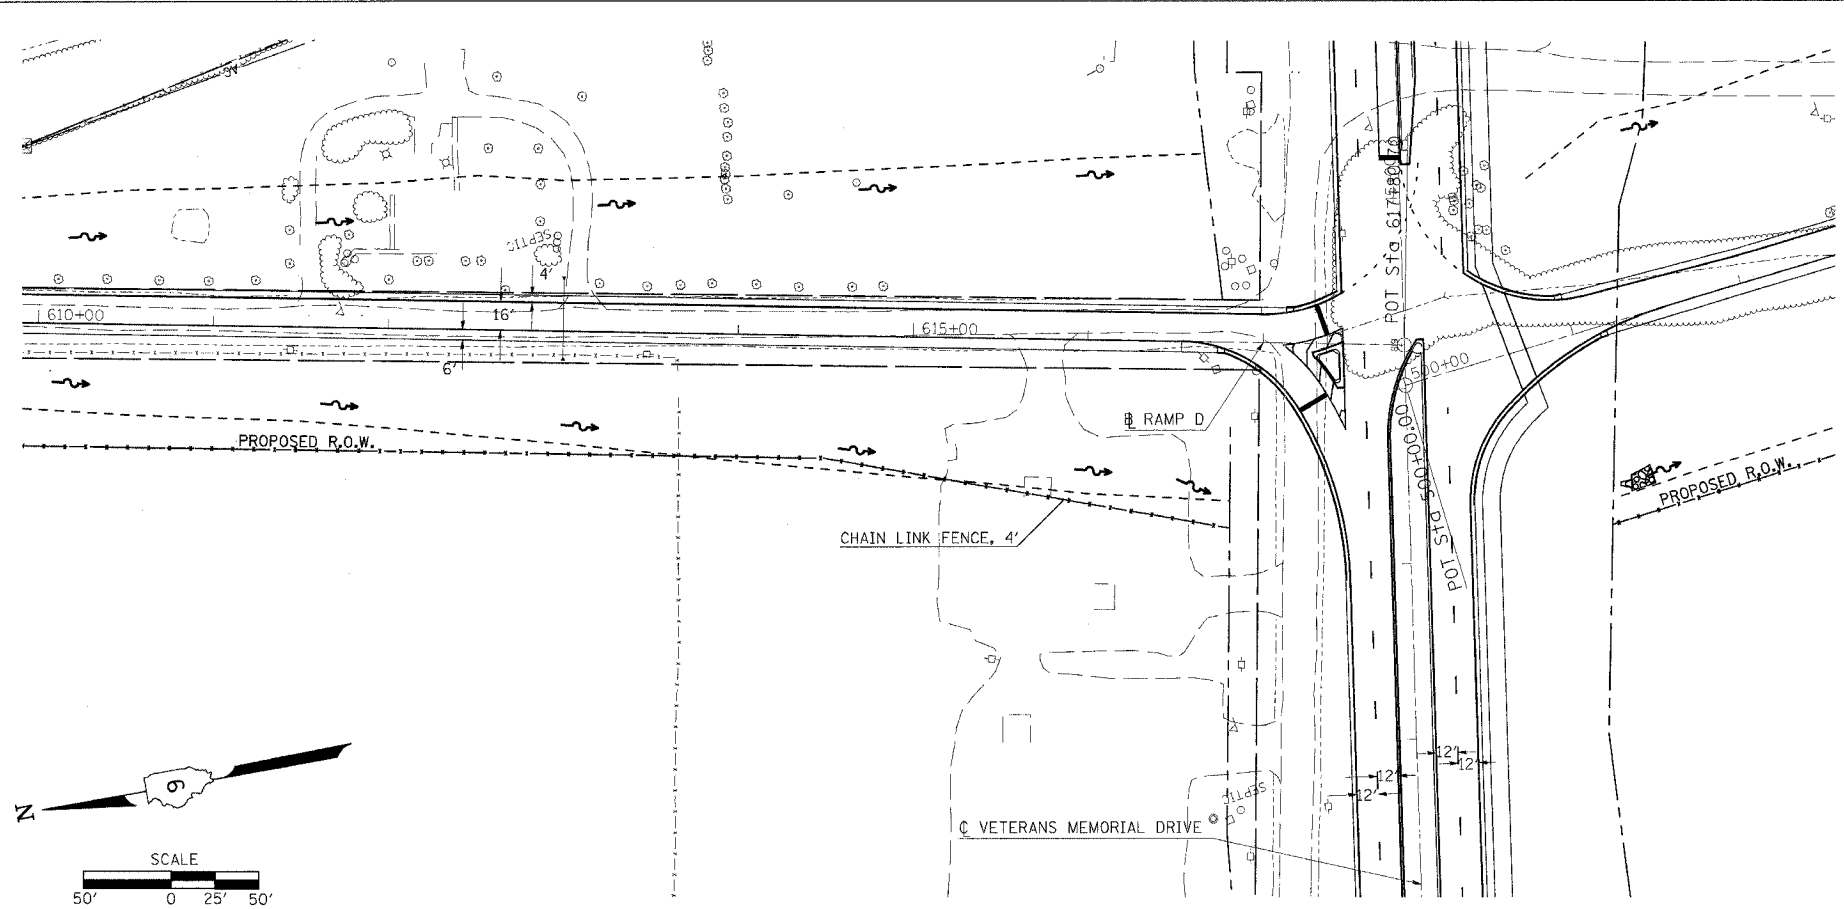

SEE GEOMETRICS SHEETS FOR INTERSECTION DETAILS

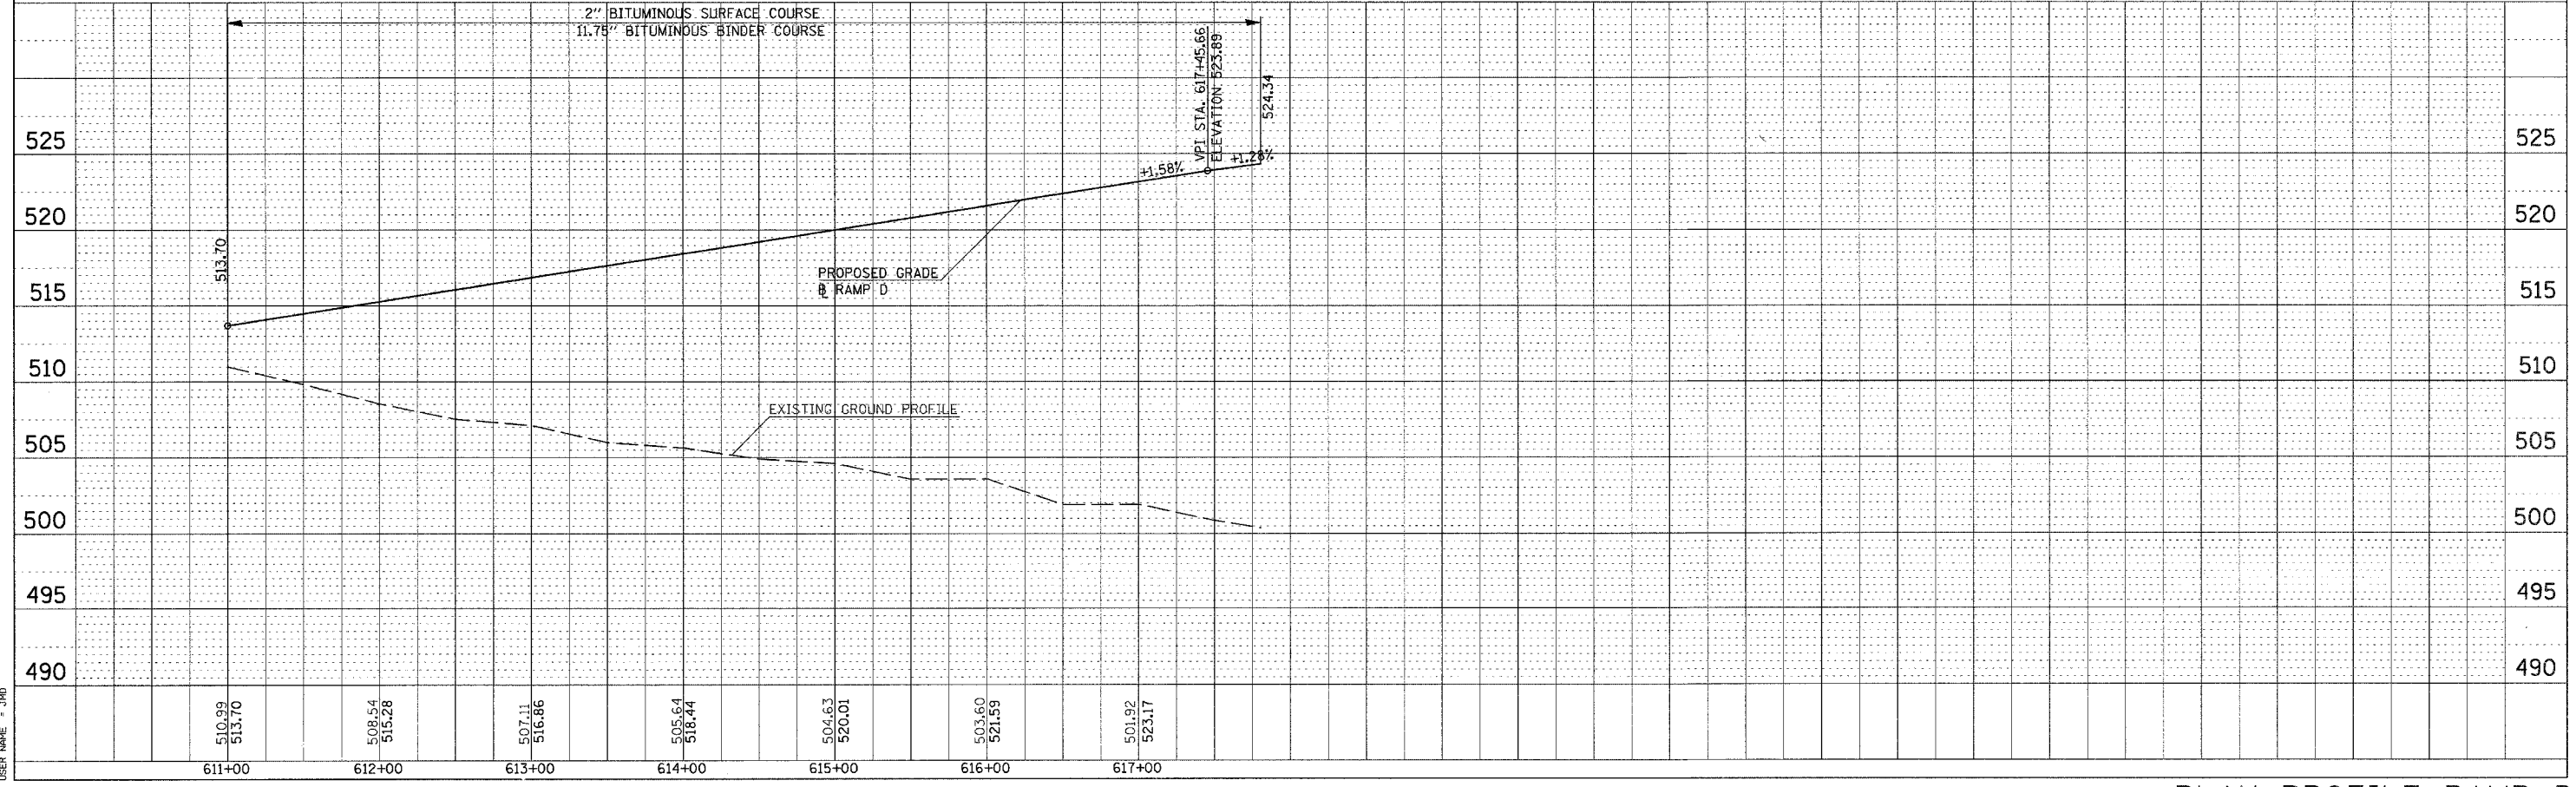

PLAN PROFILE RAMP D