
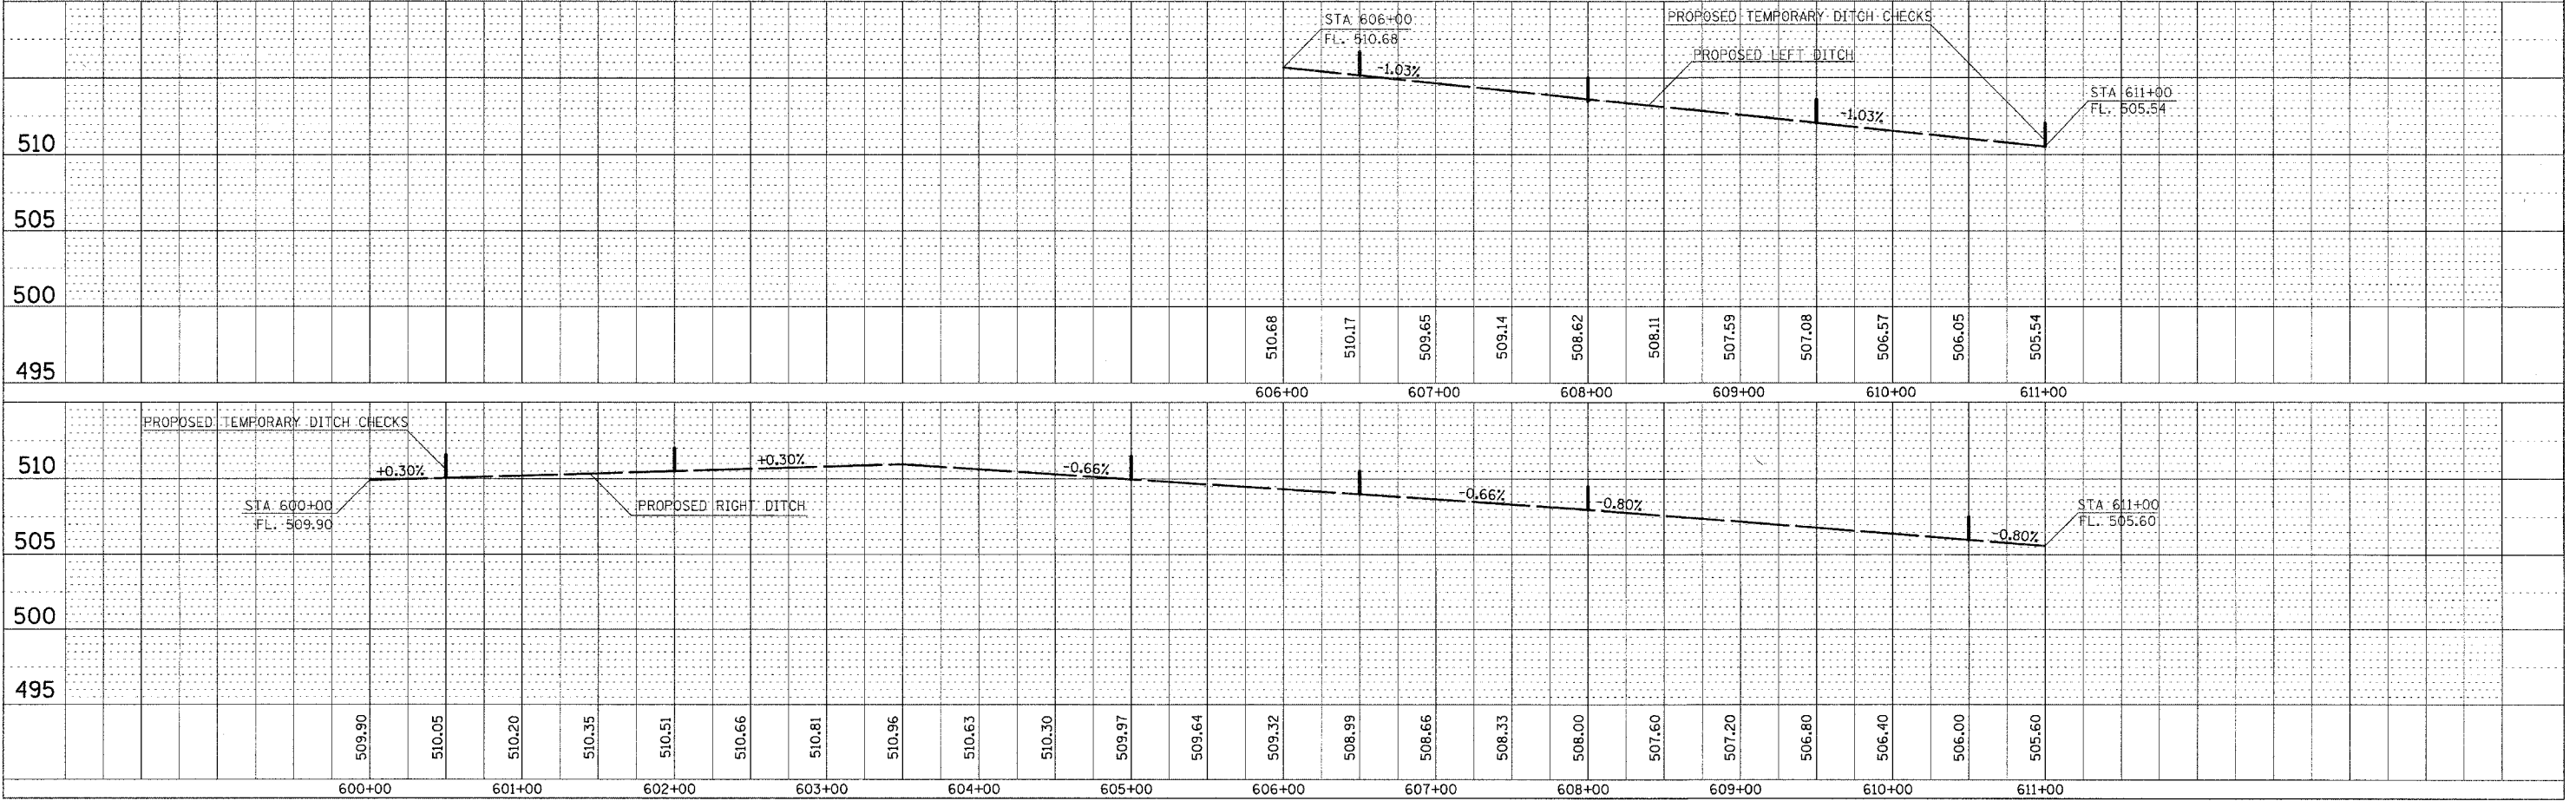


F.A. RTE.	SECTION	COUNTY	TOTAL SHEETS	SHEET NO.
57/64	41-3HBK	JEFFERSON	518	126
STA.		TO STA.		
FED. ROAD DIST. NO.		ILLINOIS	FED. AID PROJECT	

PLAN	DATE
BY	
NO.	
NO.	
NO.	

PROFILE	DATE
BY	
NO.	
NO.	
NO.	

PLOT DATE = 03/21/2007 08:43 AM
 FILE NAME = I:\projects\1122011\DOT RAMP D\DWG\DRN\DRN.DWG
 USER NAME = Mes

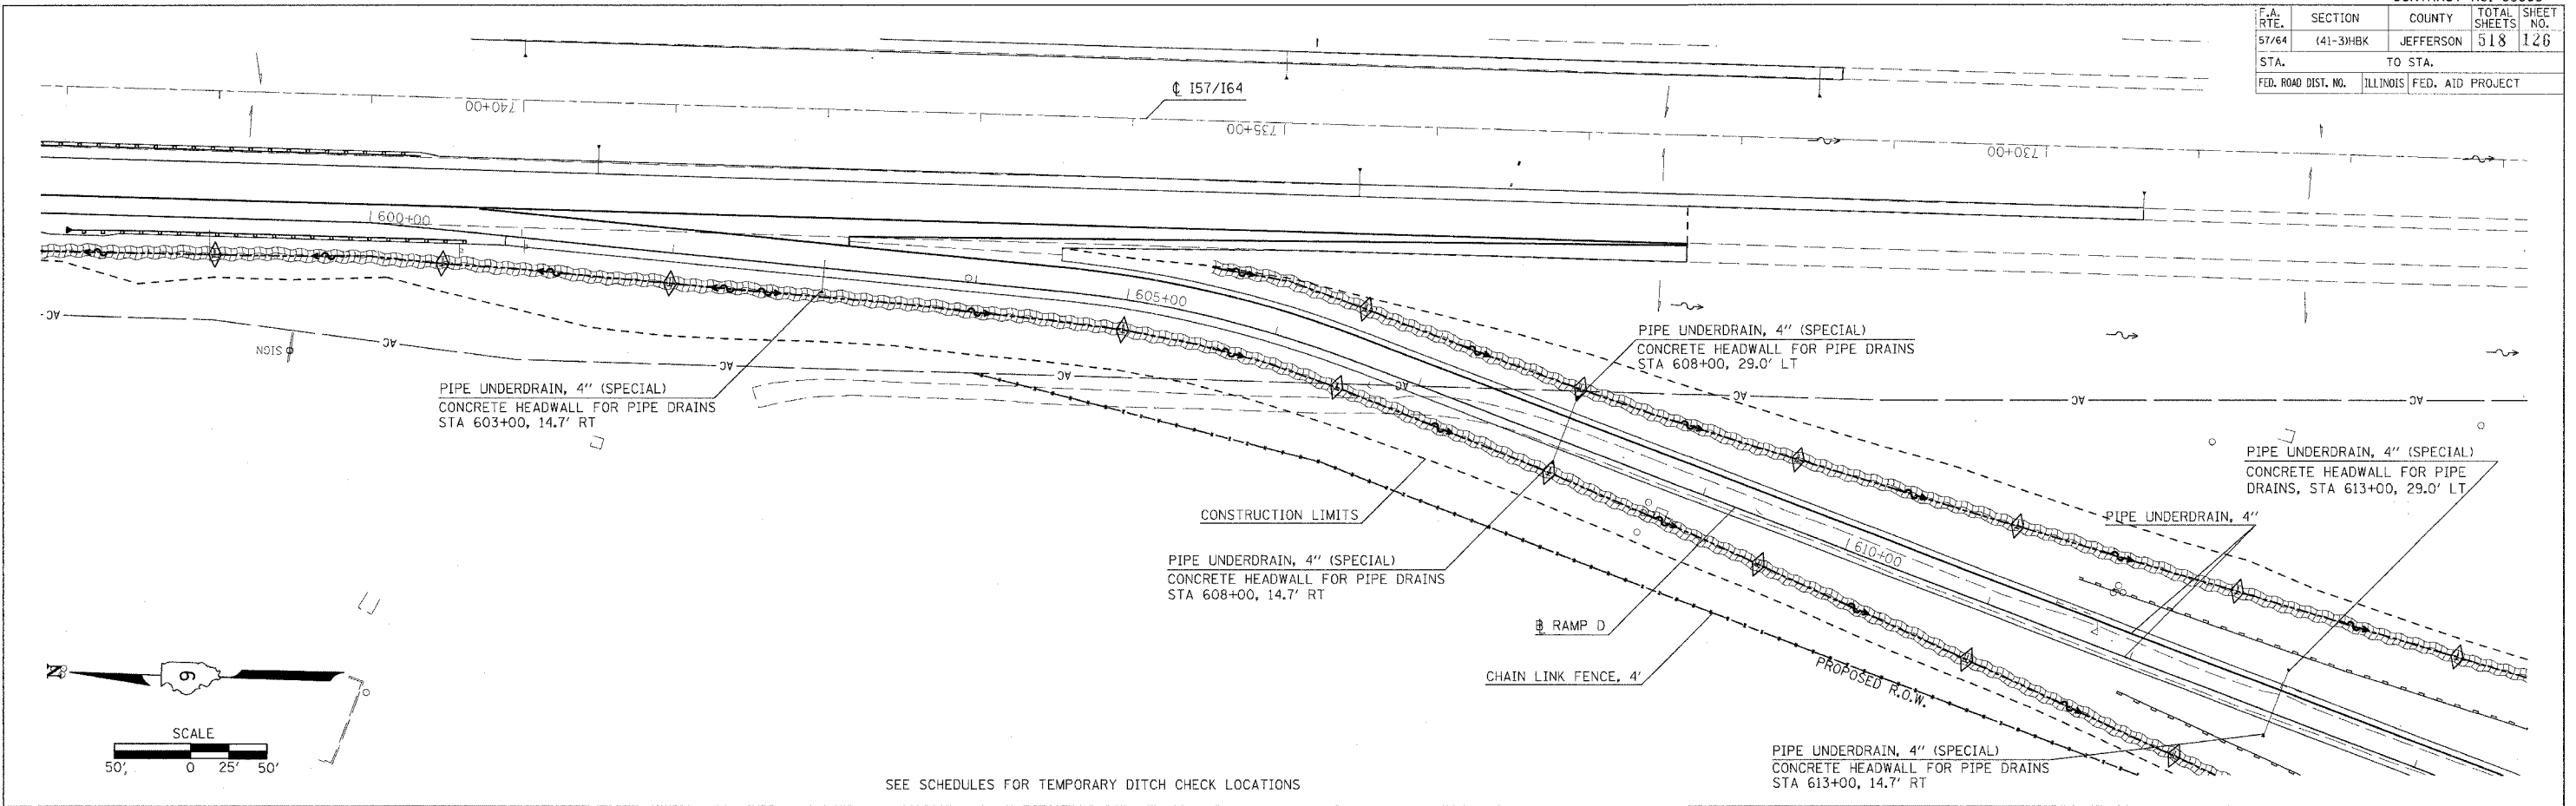

DRAINAGE PROFILE-RAMP D