



F.A. RTE.	SECTION	COUNTY	TOTAL SHEETS	SHEET NO.
57/64	(41-3)HBK	JEFFERSON	518	128
STA.		TO STA.		
FED. ROAD DIST. NO.		ILLINOIS FED. AID PROJECT		

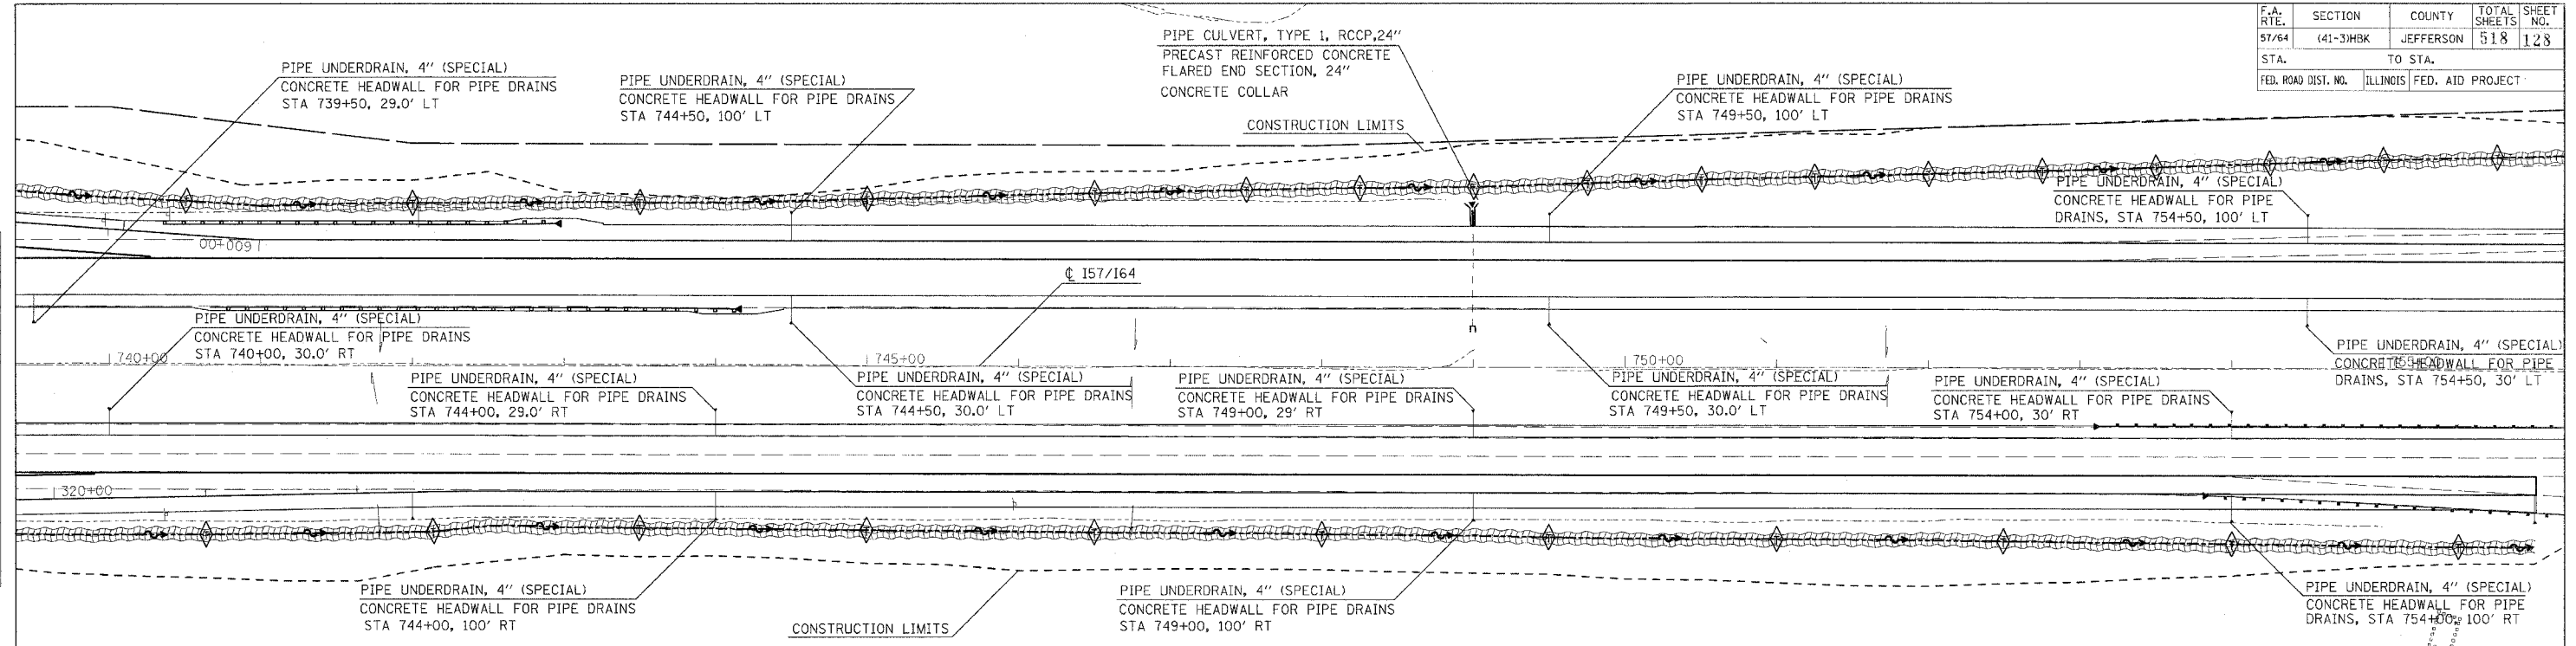

SEE SCHEDULES FOR TEMPORARY DITCH CHECK LOCATIONS

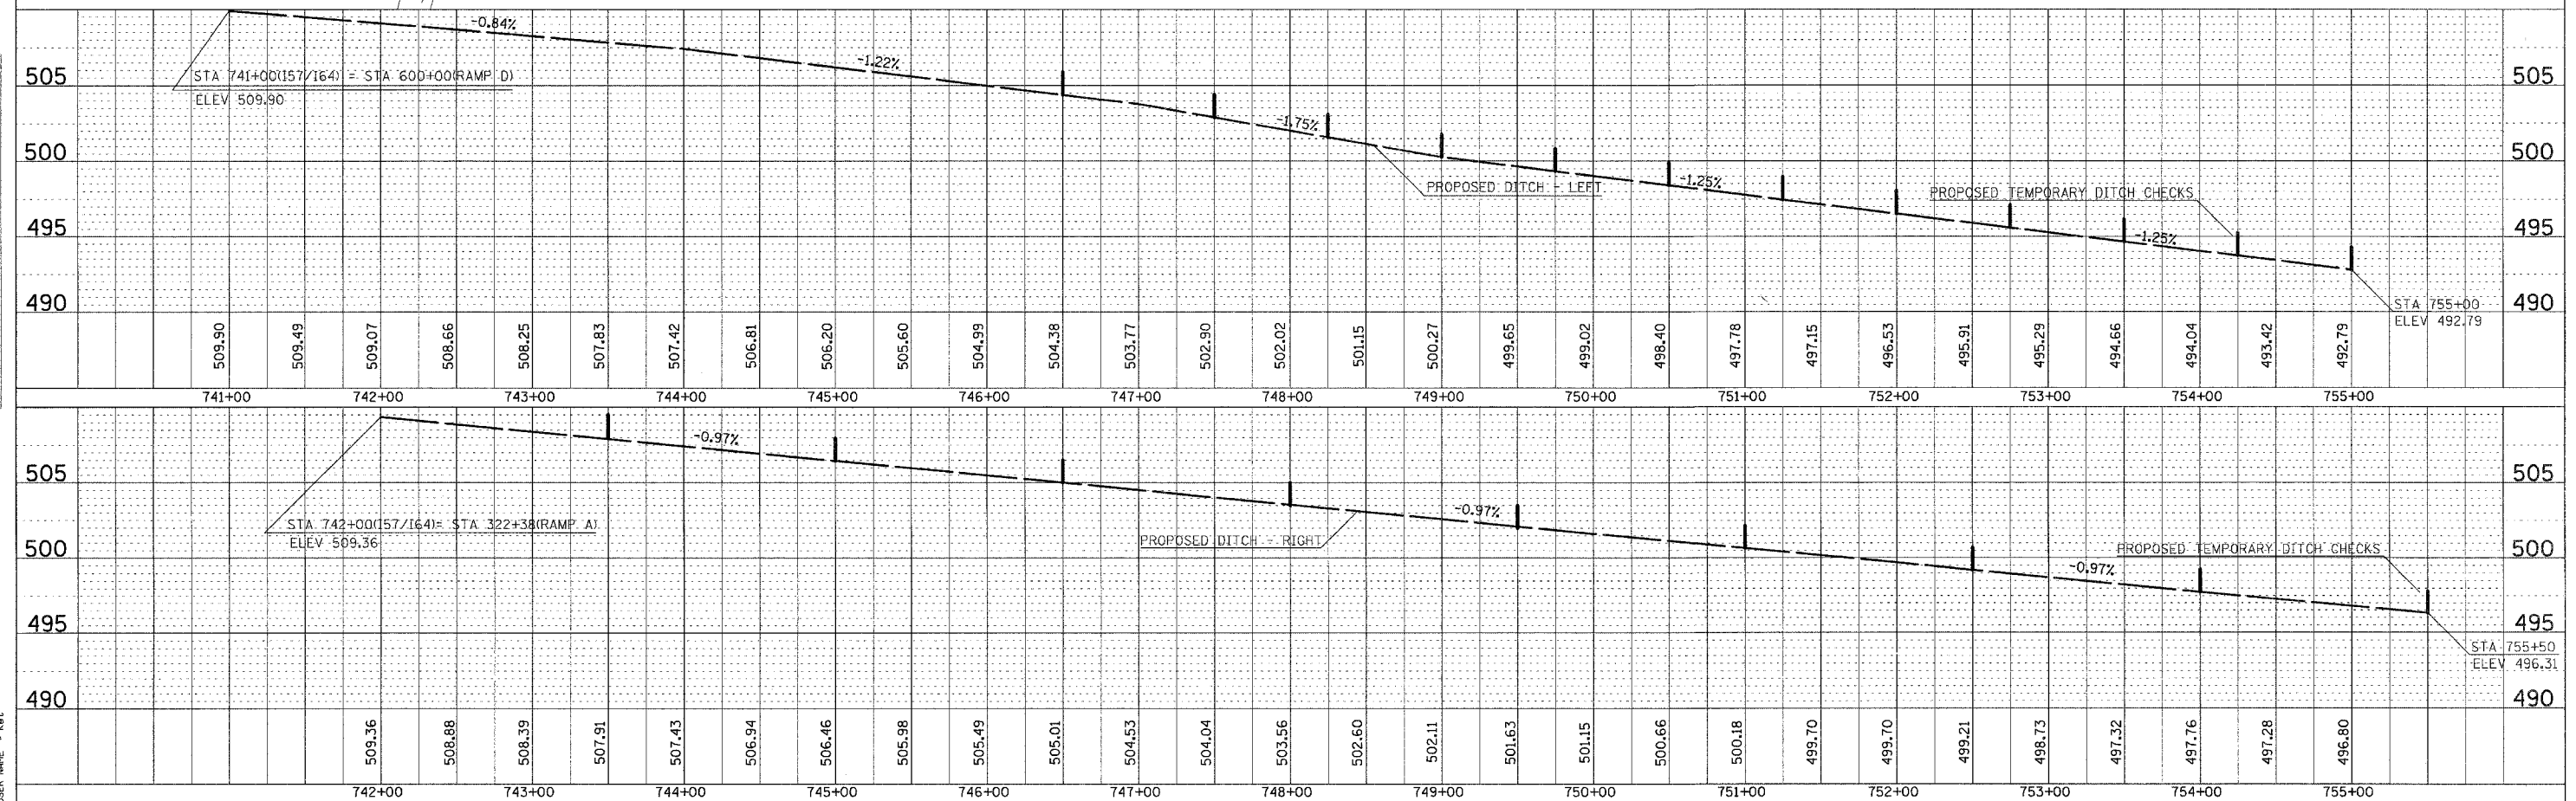

DRAINAGE PROFILE-I57/I64

PLAN	DATE	BY
SURVEYED		
PLOTTED		
CHECKED		
DATE		

PROFILE	DATE	BY
SURVEYED		
PLOTTED		
CHECKED		
DATE		

PLOT DATE = 8/31/2007 08:13 AM
 FILE NAME = I:\98963\98963.DWG
 PLOT SCALE = 1/8" = 100'
 USER NAME = [Name]