



F.A.I. RTE.	SECTION	COUNTY	TOTAL SHEETS	SHEET NO.
57/64	(41-3)HBK	JEFFERSON	518	131
STA. 10+00.00		TO STA. 16+10.11		
FED. ROAD DIST. NO.	ILLINOIS	FED. AID PROJECT		
		CONTRACT NO. 98963		

PLAN	SURVEYED	BY	DATE
	ALIGNED		
	CHECKED		
	BY		
	DATE		
	NO.		

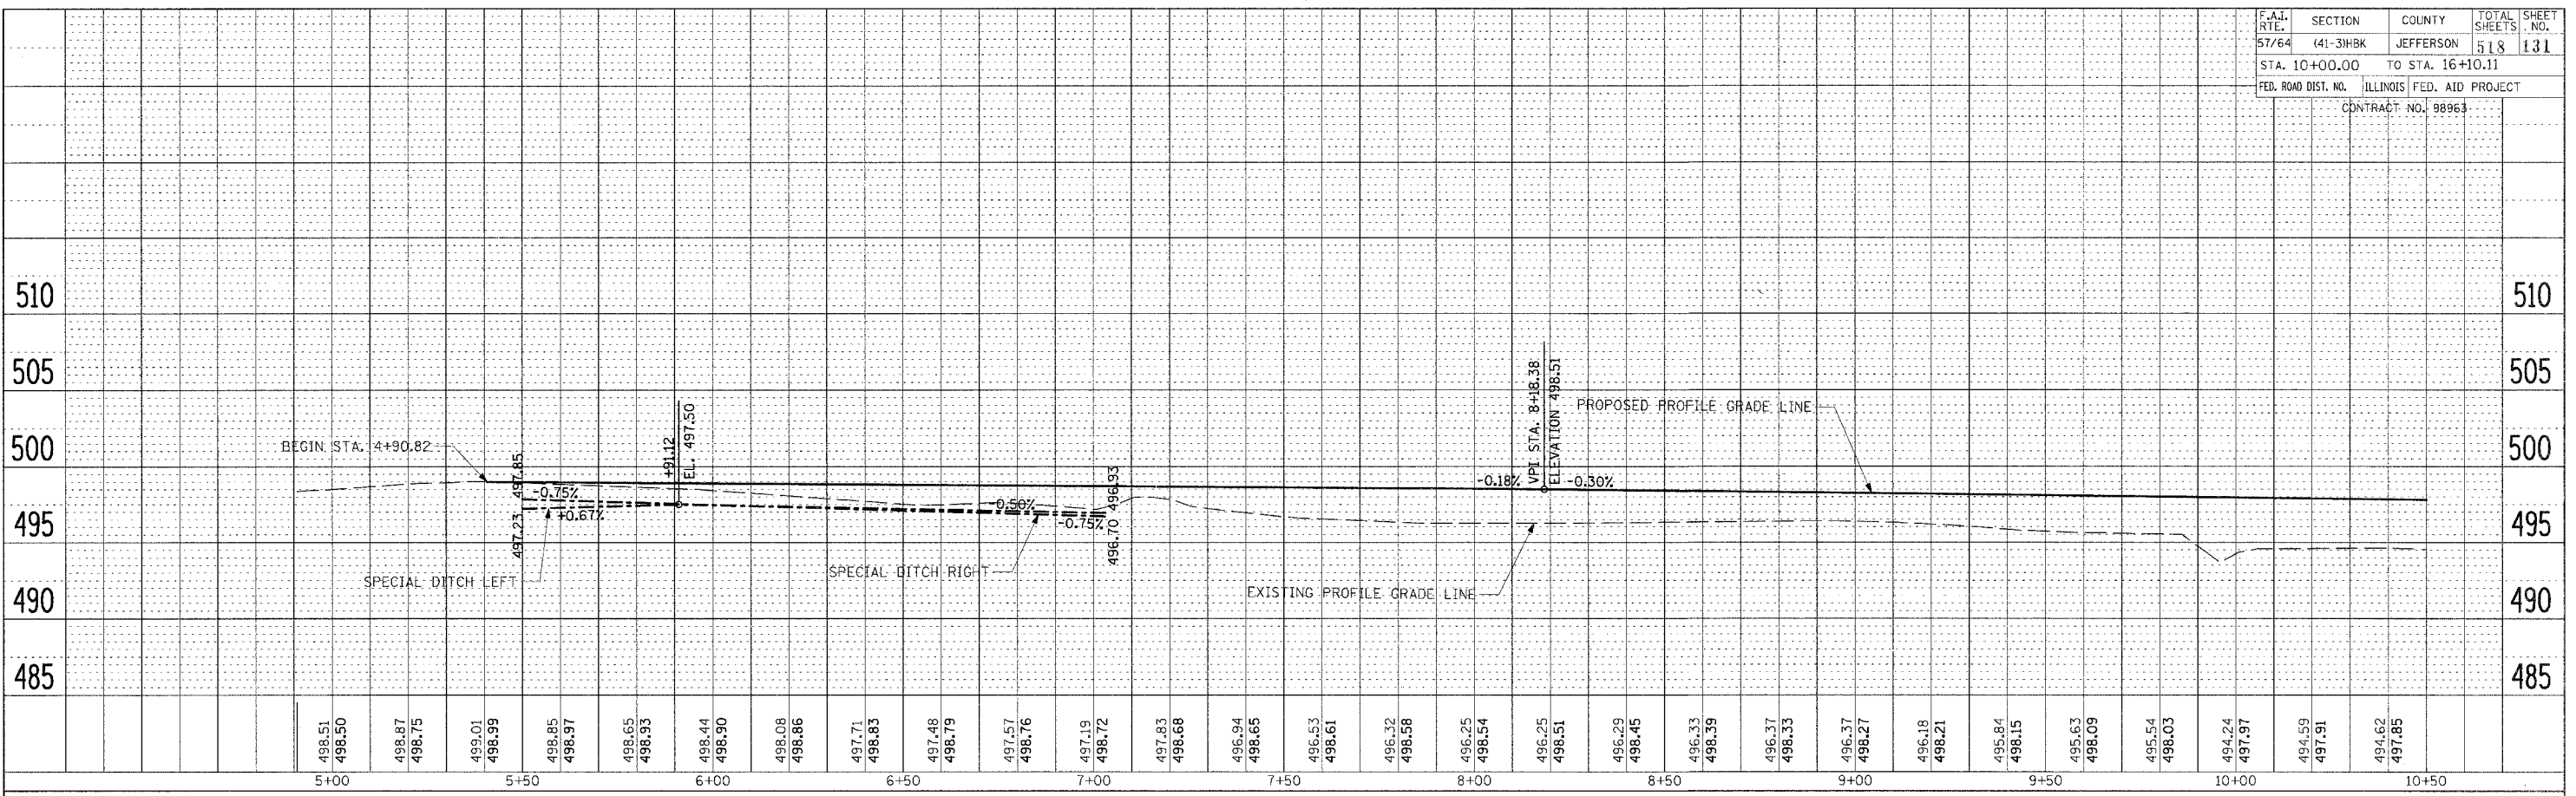

PROFILE	SURVEYED	BY	DATE
	PROF.		
	DESIGNED		
	BY		
	DATE		
	NO.		

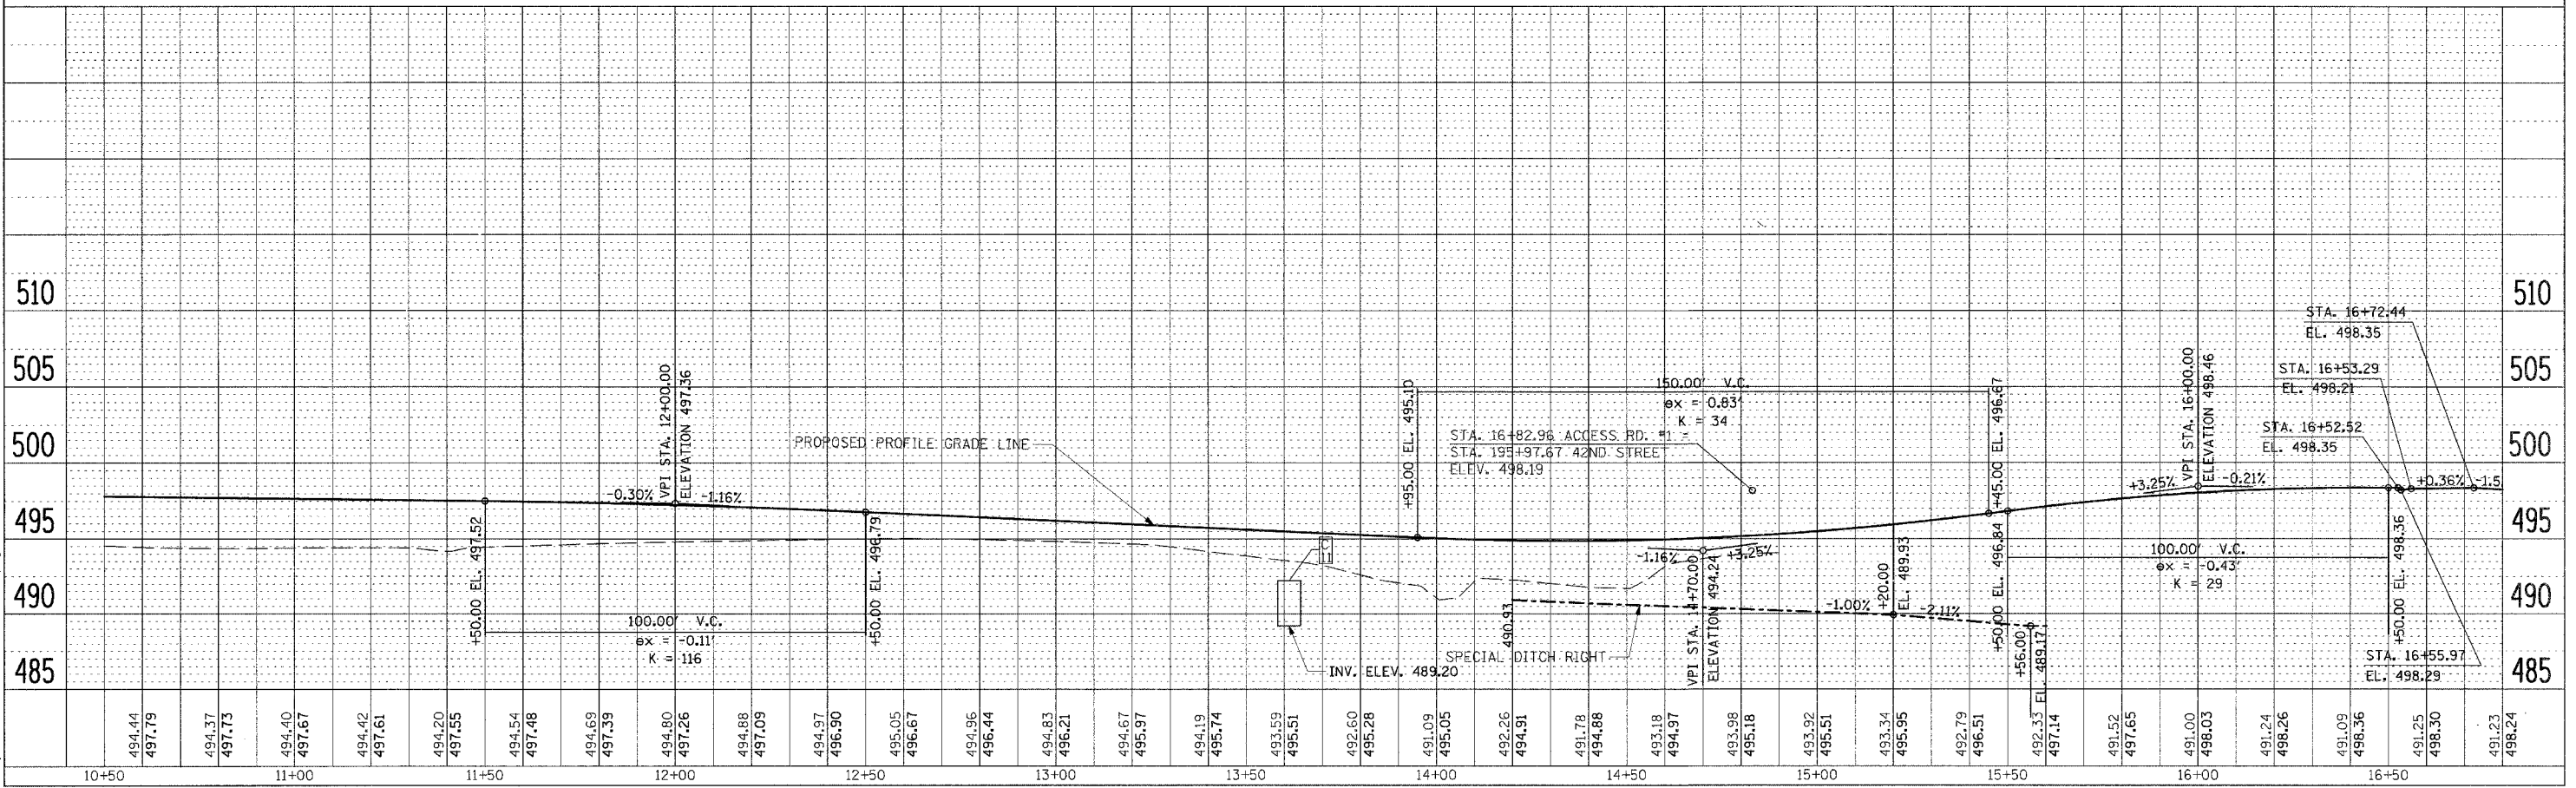

ROADWAY PROFILE ACCESS ROAD #1 STA. 4+76.57 TO STA. 16+82.96

LAYOUT	RL	03/01/04
DRAWN	RL	03/25/04
REVIEWED	MTM	03/22/07

03/22/2007 08:30 AM
R:\98 Jobs\98963\98963\Road\Sheet\c-701.dwg