
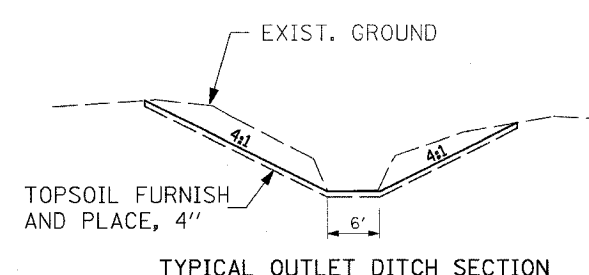


F.A.I. RTE.	SECTION	COUNTY	TOTAL SHEETS	SHEET NO.
57/64	(41-3)HBK	JEFFERSON	518	134
STA. 10+00.00		TO STA. 11+56.23		
FED. ROAD DIST. NO.	ILLINOIS	FED. AID PROJECT		
CONTRACT NO. 98963				

PNT	CURVE NAME	STATION	NORTHING	EASTING
POT		10+00.00	594607.015	809586.576
PI		11+56.23	594760.374	809556.745
POT		12+57.15	594860.222	809571.425

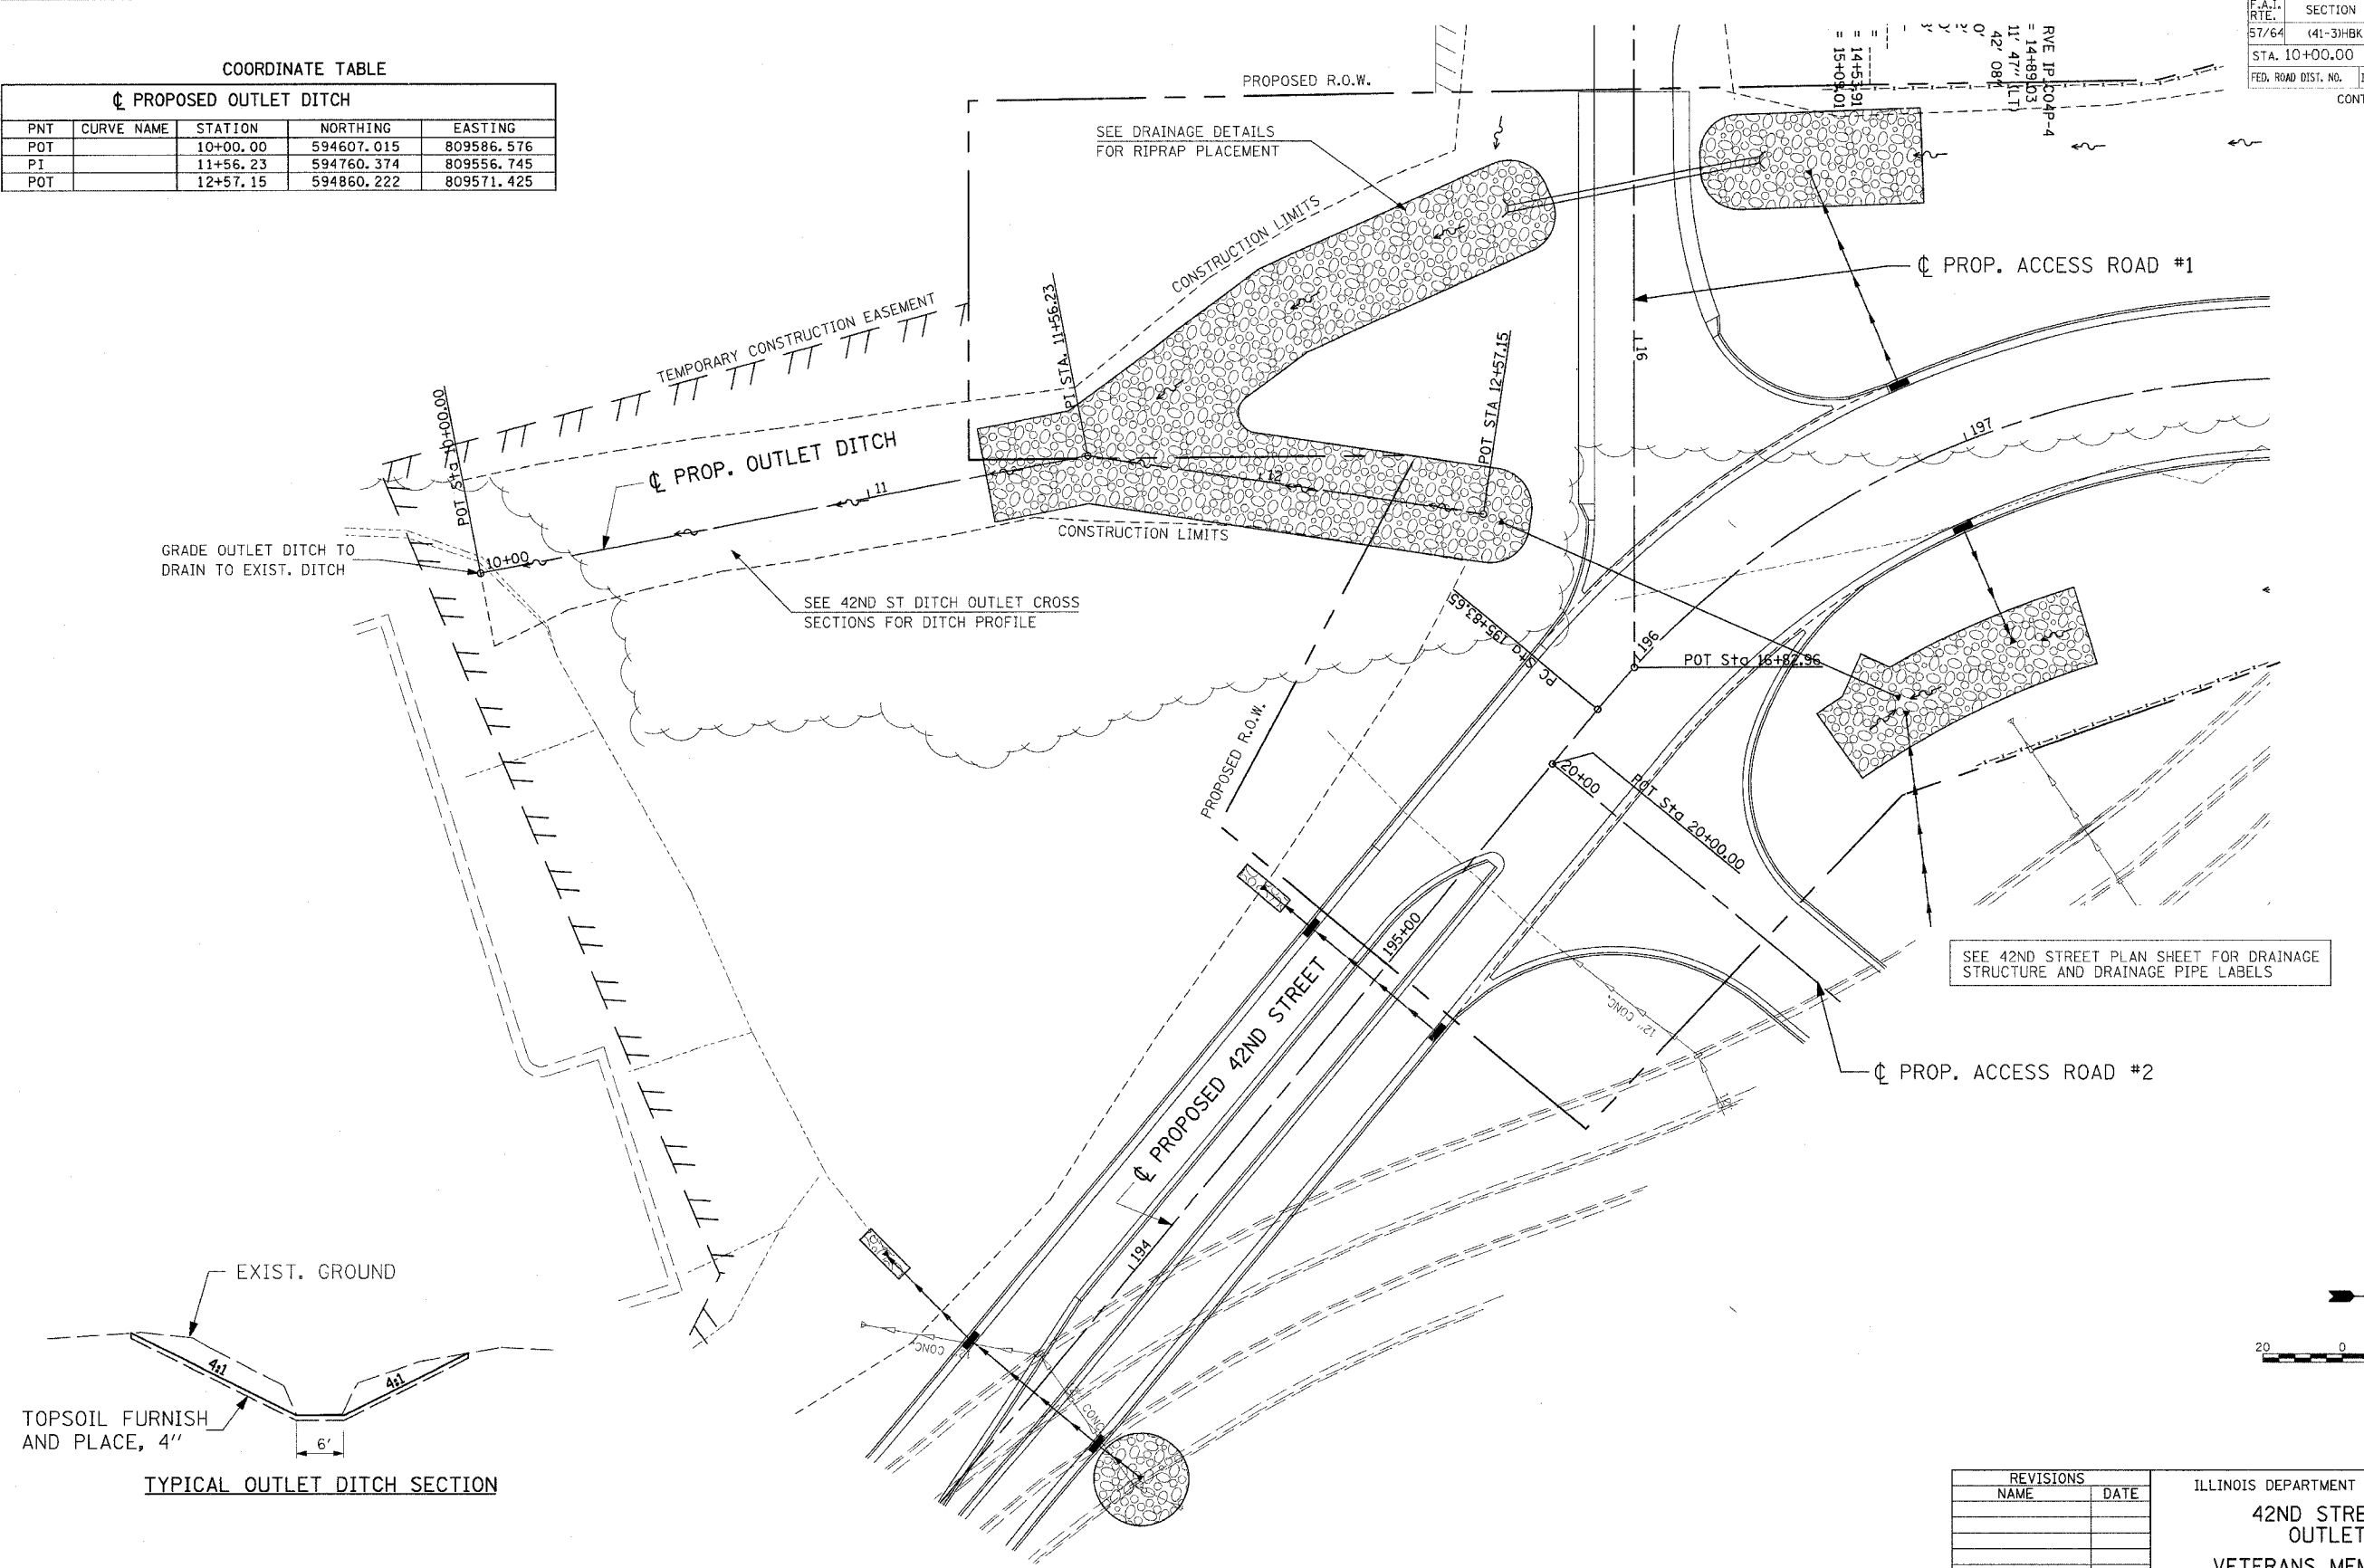

REVISIONS		DATE
NAME		

ILLINOIS DEPARTMENT OF TRANSPORTATION

42ND STREET DITCH OUTLET PLAN

VETERANS MEMORIAL DRIVE INTERCHANGE SECTION (41-3)HBK

SCALE: DATE 3-22-07

DRAWN BY RLK CHECKED BY MTM

© Copyright Hanson Professional Services Inc. 2007
HANSON
 Hanson Professional Services Inc.

03/21/2007, 08:32 AM
 I:\982\jobs\982\07\gen\Draw\Sheet\41-3\dt.dgn
 RLK 02/26/04
 JED 04/12/04
 JMM 05/22/07