


PLAN	SURVEYED	DATE
	PLOTTED	
	NOTED	
	BY	
	NO. OF MAY CHECKED	
	DATE FILE NAME	

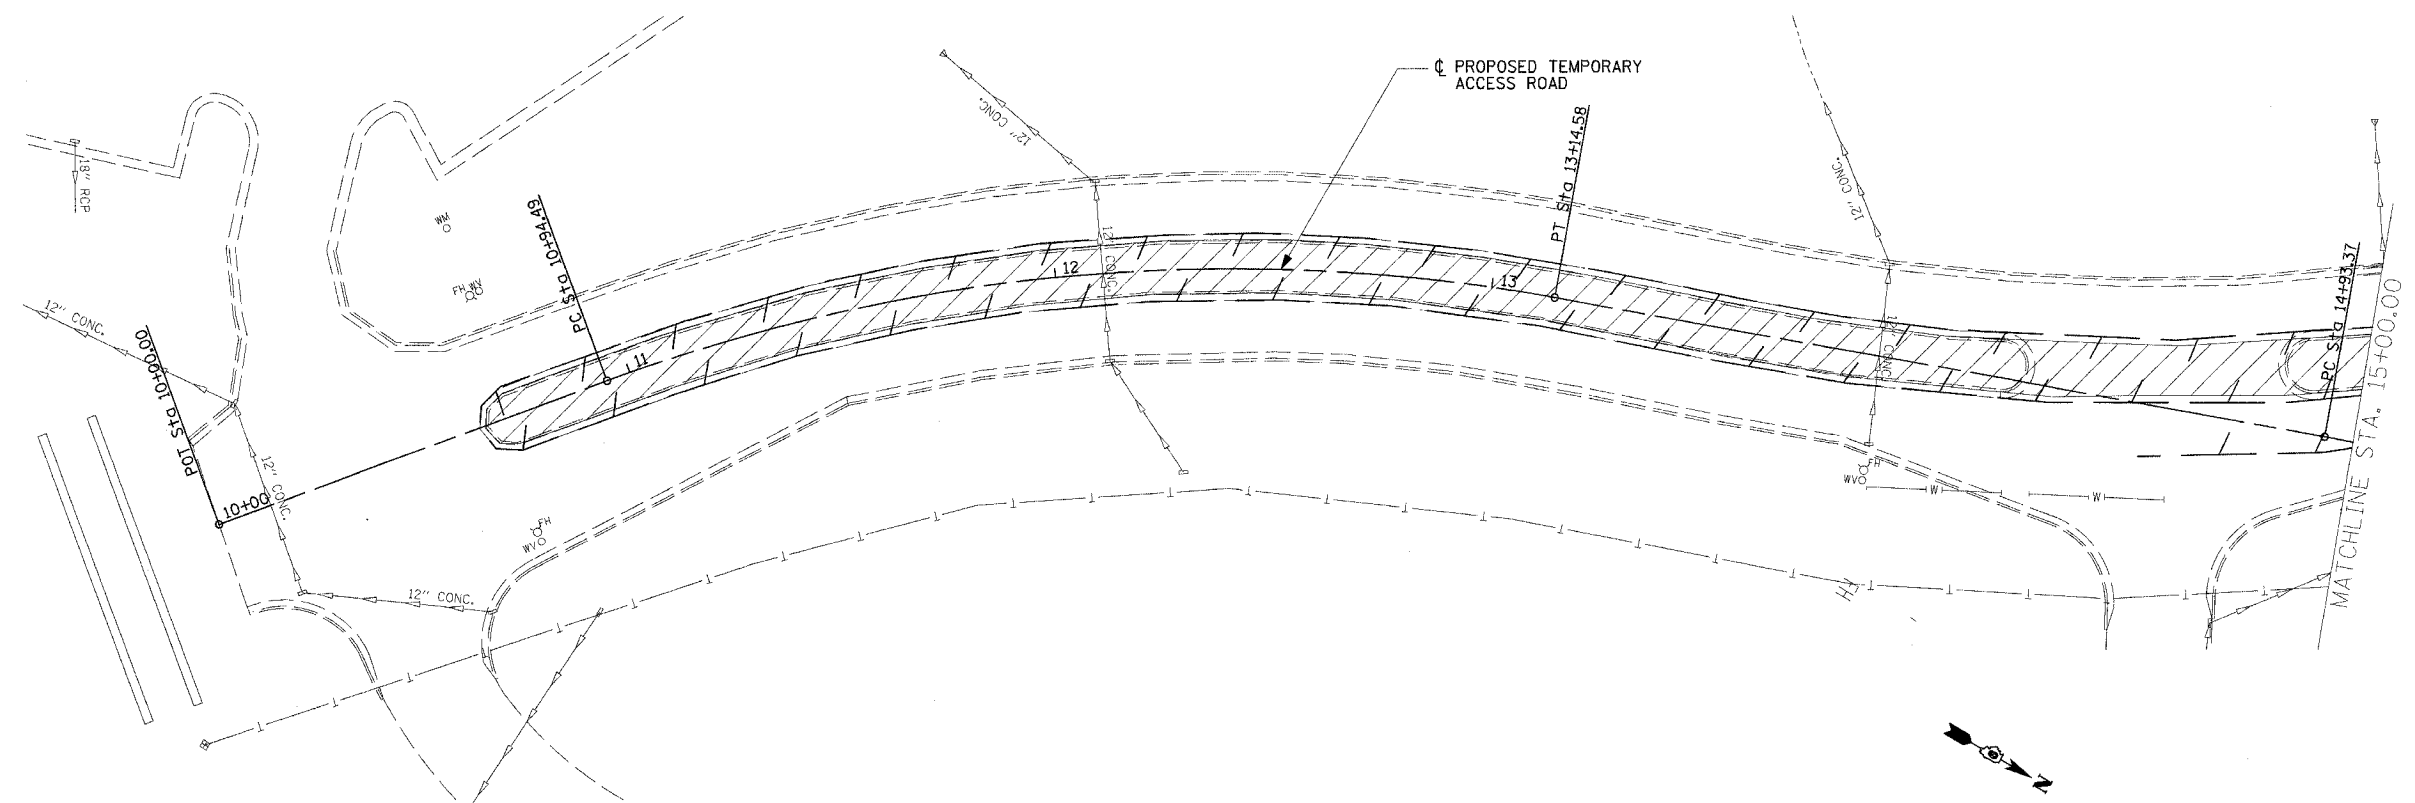

COORDINATE TABLE

PNT	CURVE NAME	STATION	NORTHING	EASTING
POT		10+00.00	594615.386	809952.394
PC	ACROAD-1	10+94.49	594675.226	809879.265
PI	ACROAD-1	12+07.20	594746.604	809792.036
PT	ACROAD-1	13+14.58	594852.347	809753.020
PC	ACROAD-2	14+93.37	595020.086	809691.131
PI	ACROAD-2	15+49.73	595072.957	809671.623
PT	ACROAD-2	16+04.79	595129.304	809672.632
POT		17+54.65	595279.147	809675.316

PROFILE	SURVEYED	DATE
	PLOTTED	
	NOTED	
	BY	
	NO. OF MAY CHECKED	
	DATE FILE NAME	

03/21/2007 08:38 AM
 (A98) rbs\985\201\98\Road\Sheet\136-101.dwg

LAYOUT	REV	DATE
DRAWN	BY	
REVIEWED	DATE	

