


PLAN	DATE
SURVEYED	
ALIGNED	
CHECKED	
BY	
DATE	

PROFILE	DATE
SURVEYED	
CHECKED	
BY	
DATE	

DATE	BY
03/21/2007	08:38 AM
03/25/04	
03/22/01	

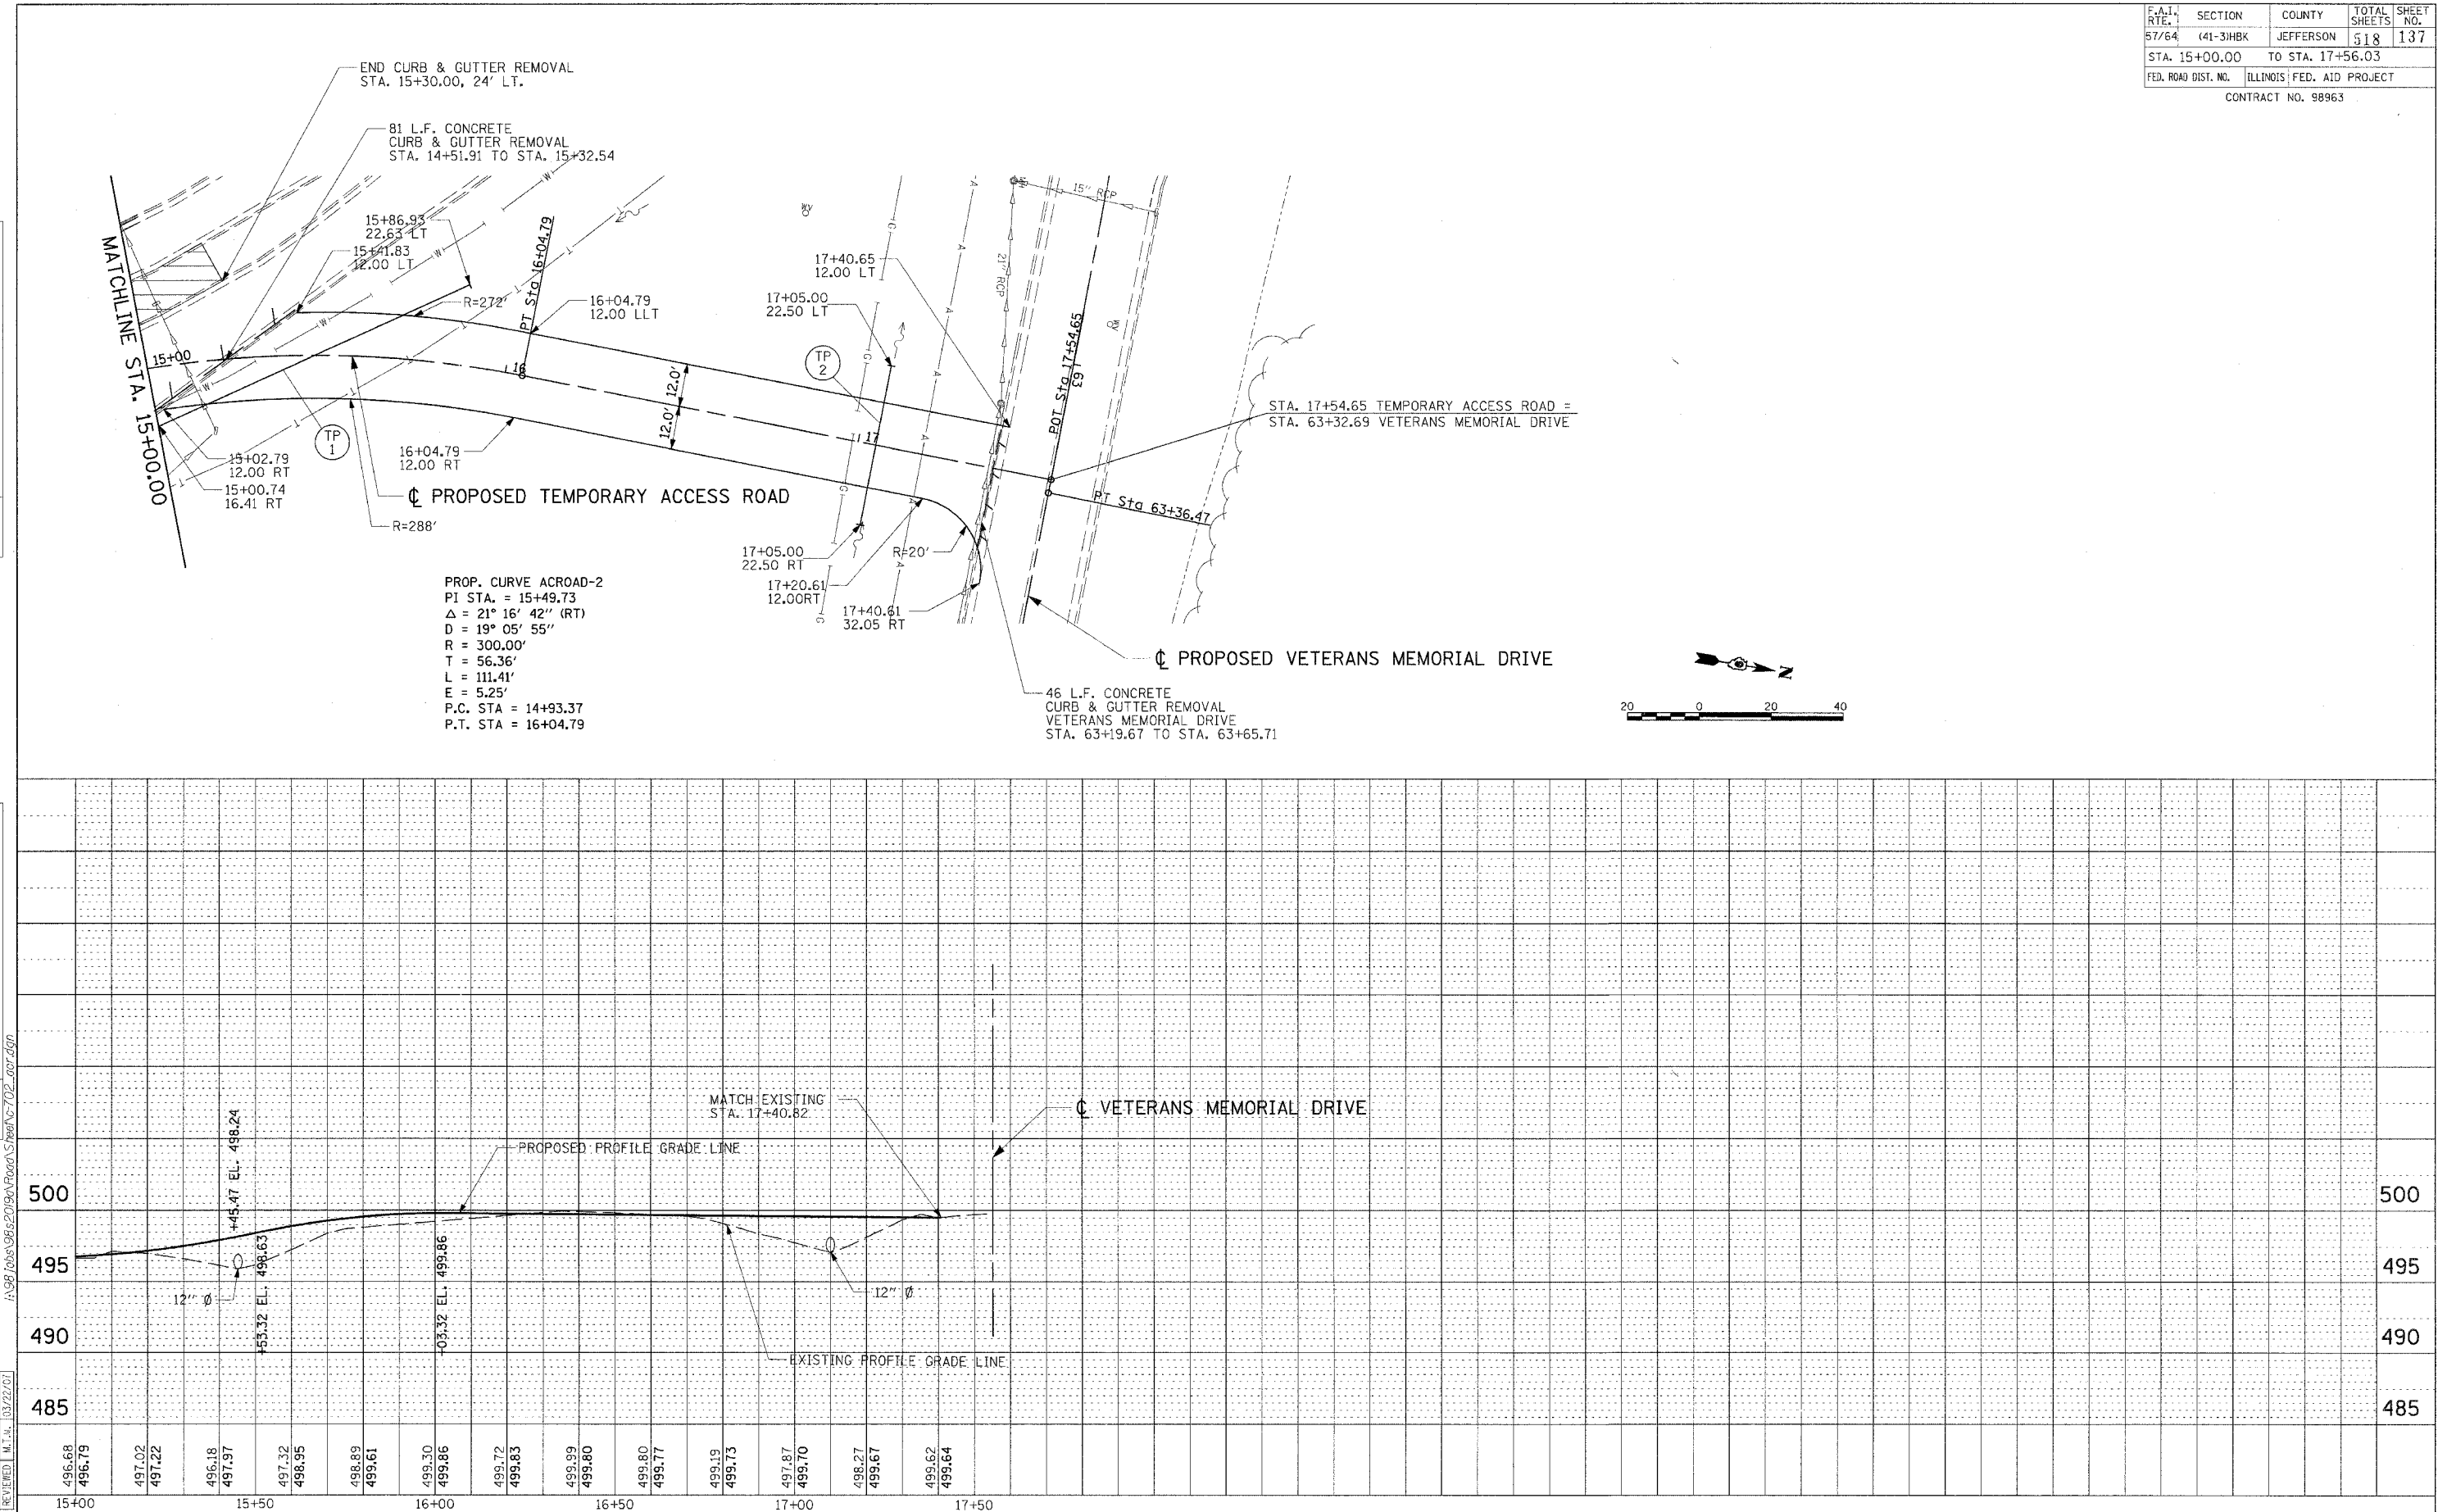

ROADWAY PLAN & PROFILE TEMPORARY ACCESS RD STA. 15+00.00 TO STA. 17+54.65