




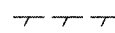
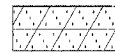

F.A.T. RTE.	SECTION	COUNTY	TOTAL SHEETS	SHEET NO.
57/64	(41-3)HBK	JEFFERSON	13	13
STA.	TO STA.			
FED. ROAD DIST. NO.	ILLINOIS FED. AID PROJECT			
CONTRACT NO. 98963				


PROJECT END
STA. 111+20.00

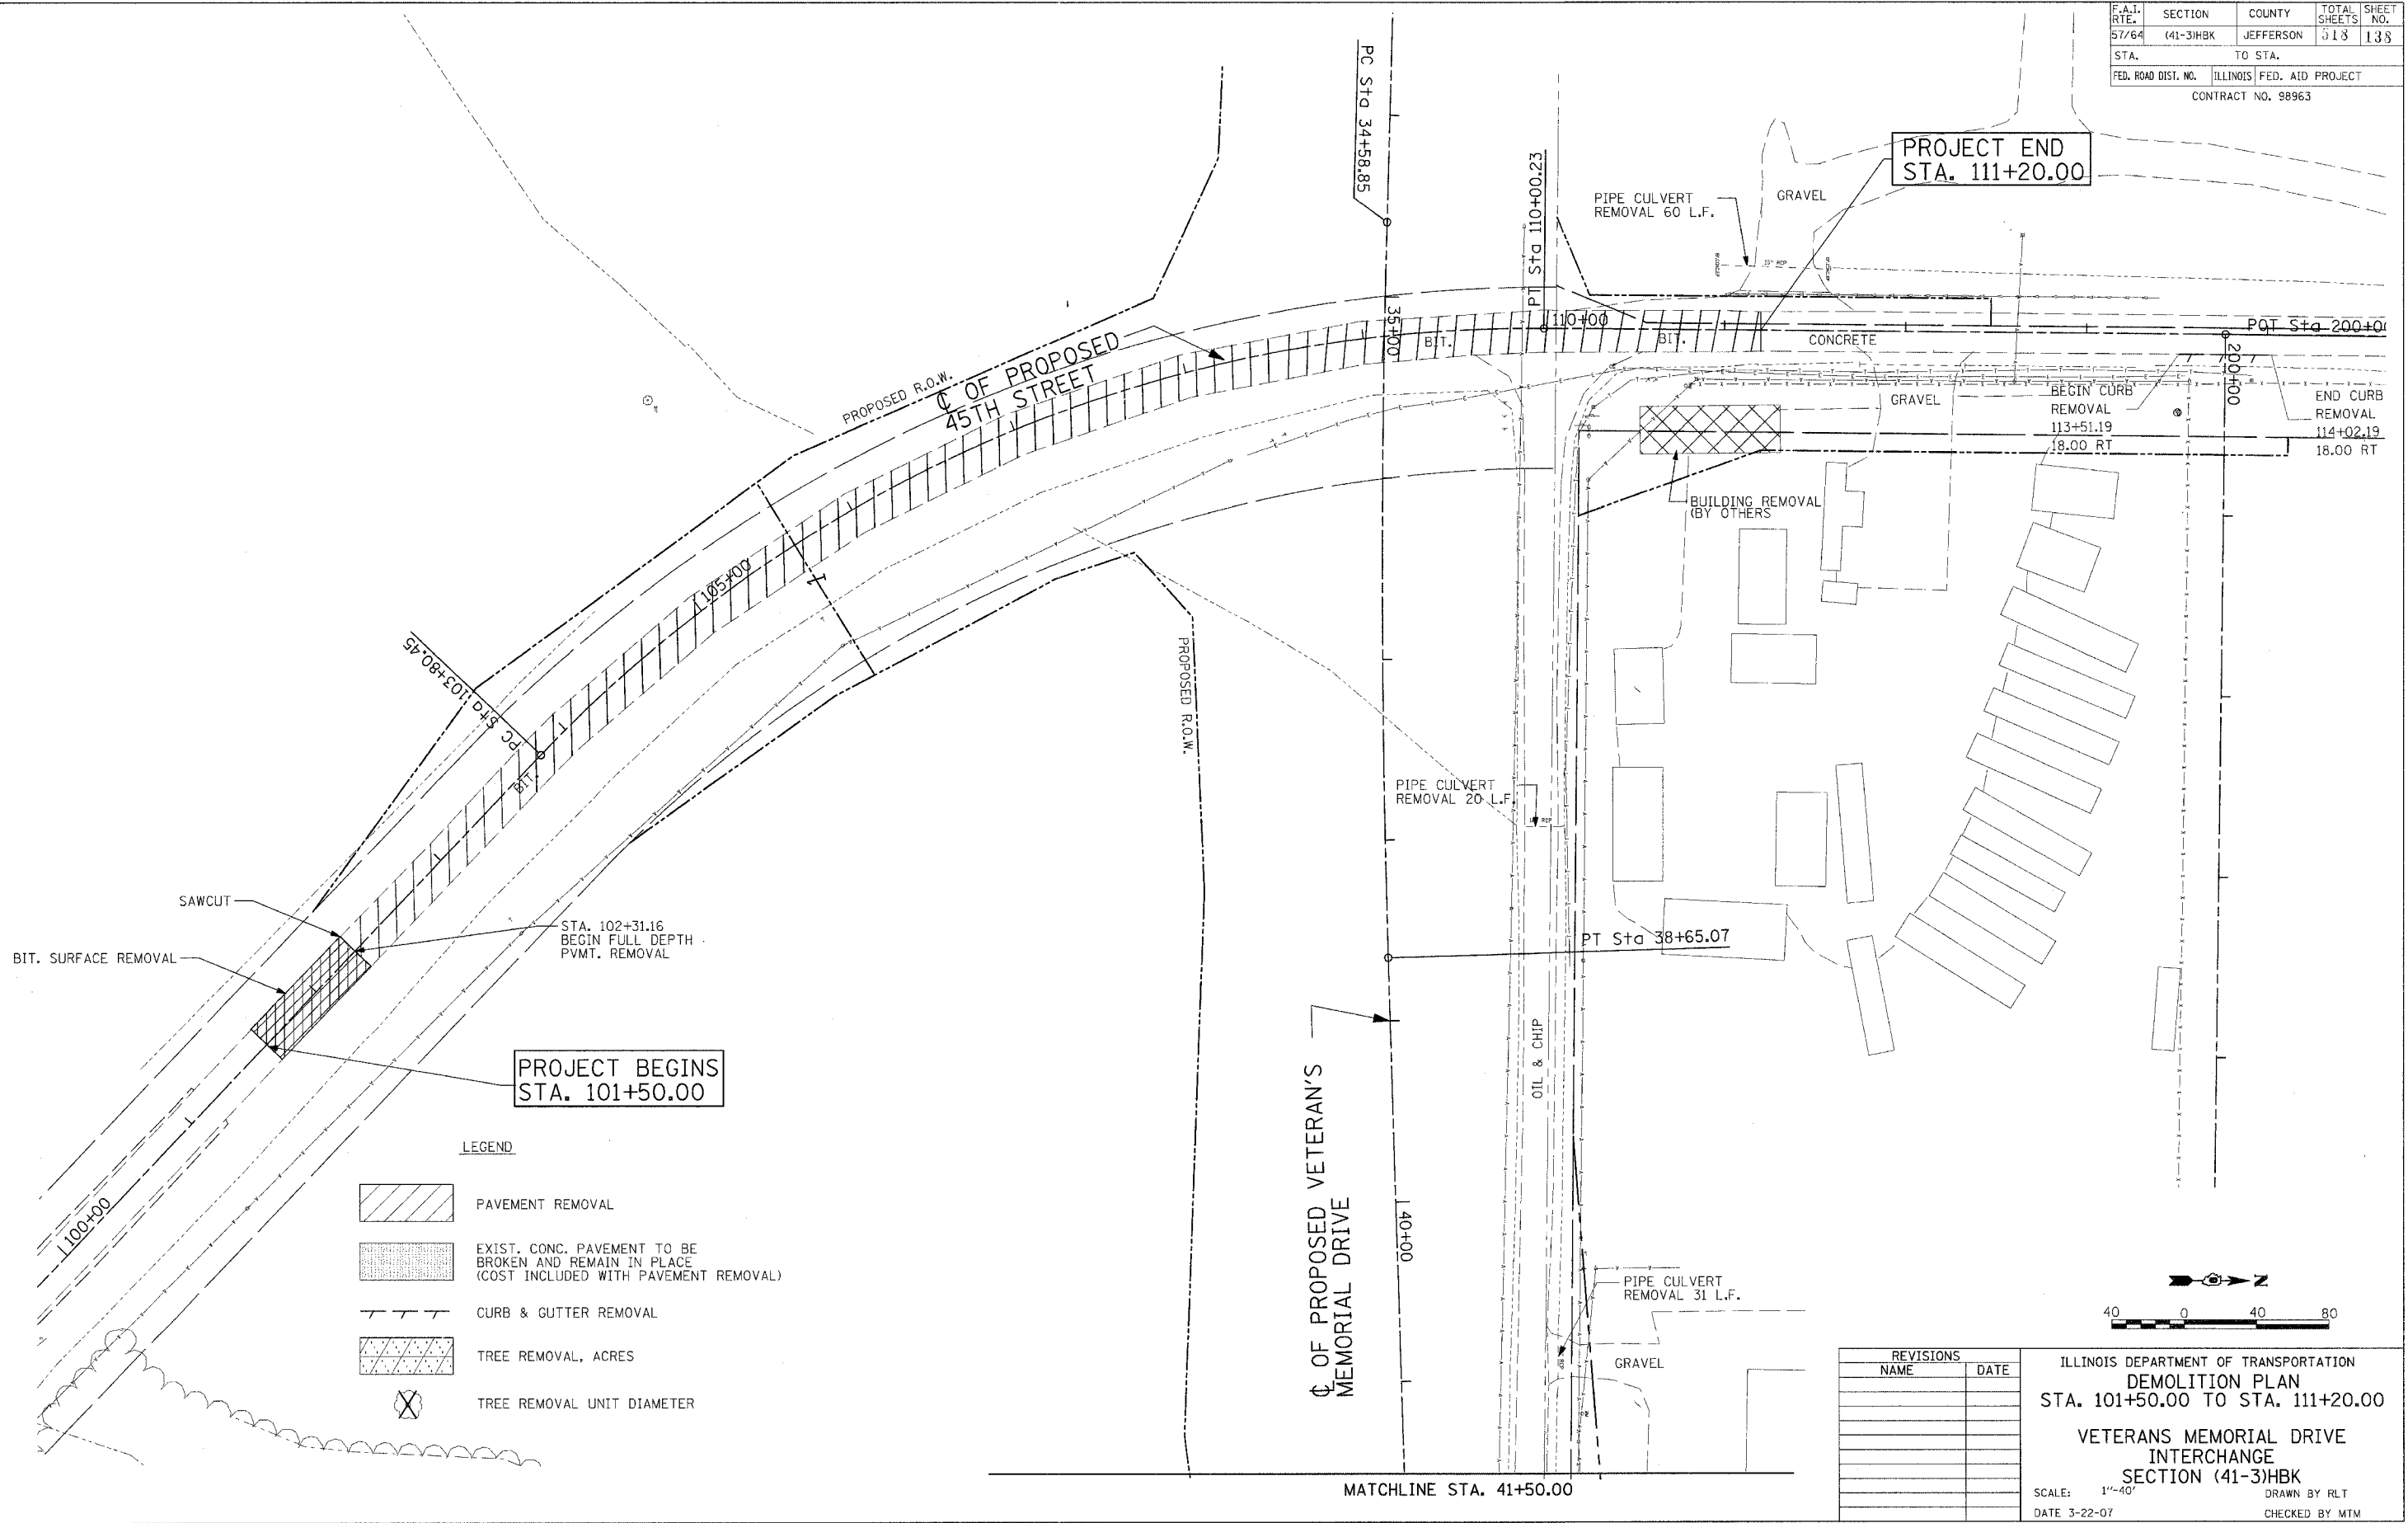

PROJECT BEGINS
STA. 101+50.00

LEGEND

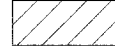-  PAVEMENT REMOVAL
-  EXIST. CONC. PAVEMENT TO BE BROKEN AND REMAIN IN PLACE (COST INCLUDED WITH PAVEMENT REMOVAL)
-  CURB & GUTTER REMOVAL
-  TREE REMOVAL, ACRES
-  TREE REMOVAL UNIT DIAMETER

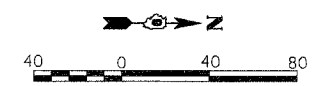

REVISIONS	
NAME	DATE

ILLINOIS DEPARTMENT OF TRANSPORTATION
DEMOLITION PLAN
STA. 101+50.00 TO STA. 111+20.00
VETERANS MEMORIAL DRIVE
INTERCHANGE
SECTION (41-3)HBK
SCALE: 1"=40'
DATE 3-22-07
DRAWN BY RL
CHECKED BY MT

© Copyright Hanson Professional Services Inc. 2007
HANSON
 Hanson Professional Services Inc.
 03/22/2007 03:04 PM
 I:\98 Jobs\98&20\Road\Sheet\101-demol.dgn
 LAYOUT: RL 02/26/04
 DRAWN: JEO 04/12/04
 REVIEWED: MTW 03/22/07