


F.A.I. RTE.	SECTION	COUNTY	TOTAL SHEETS	SHEET NO.
57/64	(41-3)HBK	JEFFERSON	518	143
STA.		TO STA.		
FED. ROAD DIST. NO.		ILLINOIS FED. AID PROJECT		
CONTRACT NO. 98963				

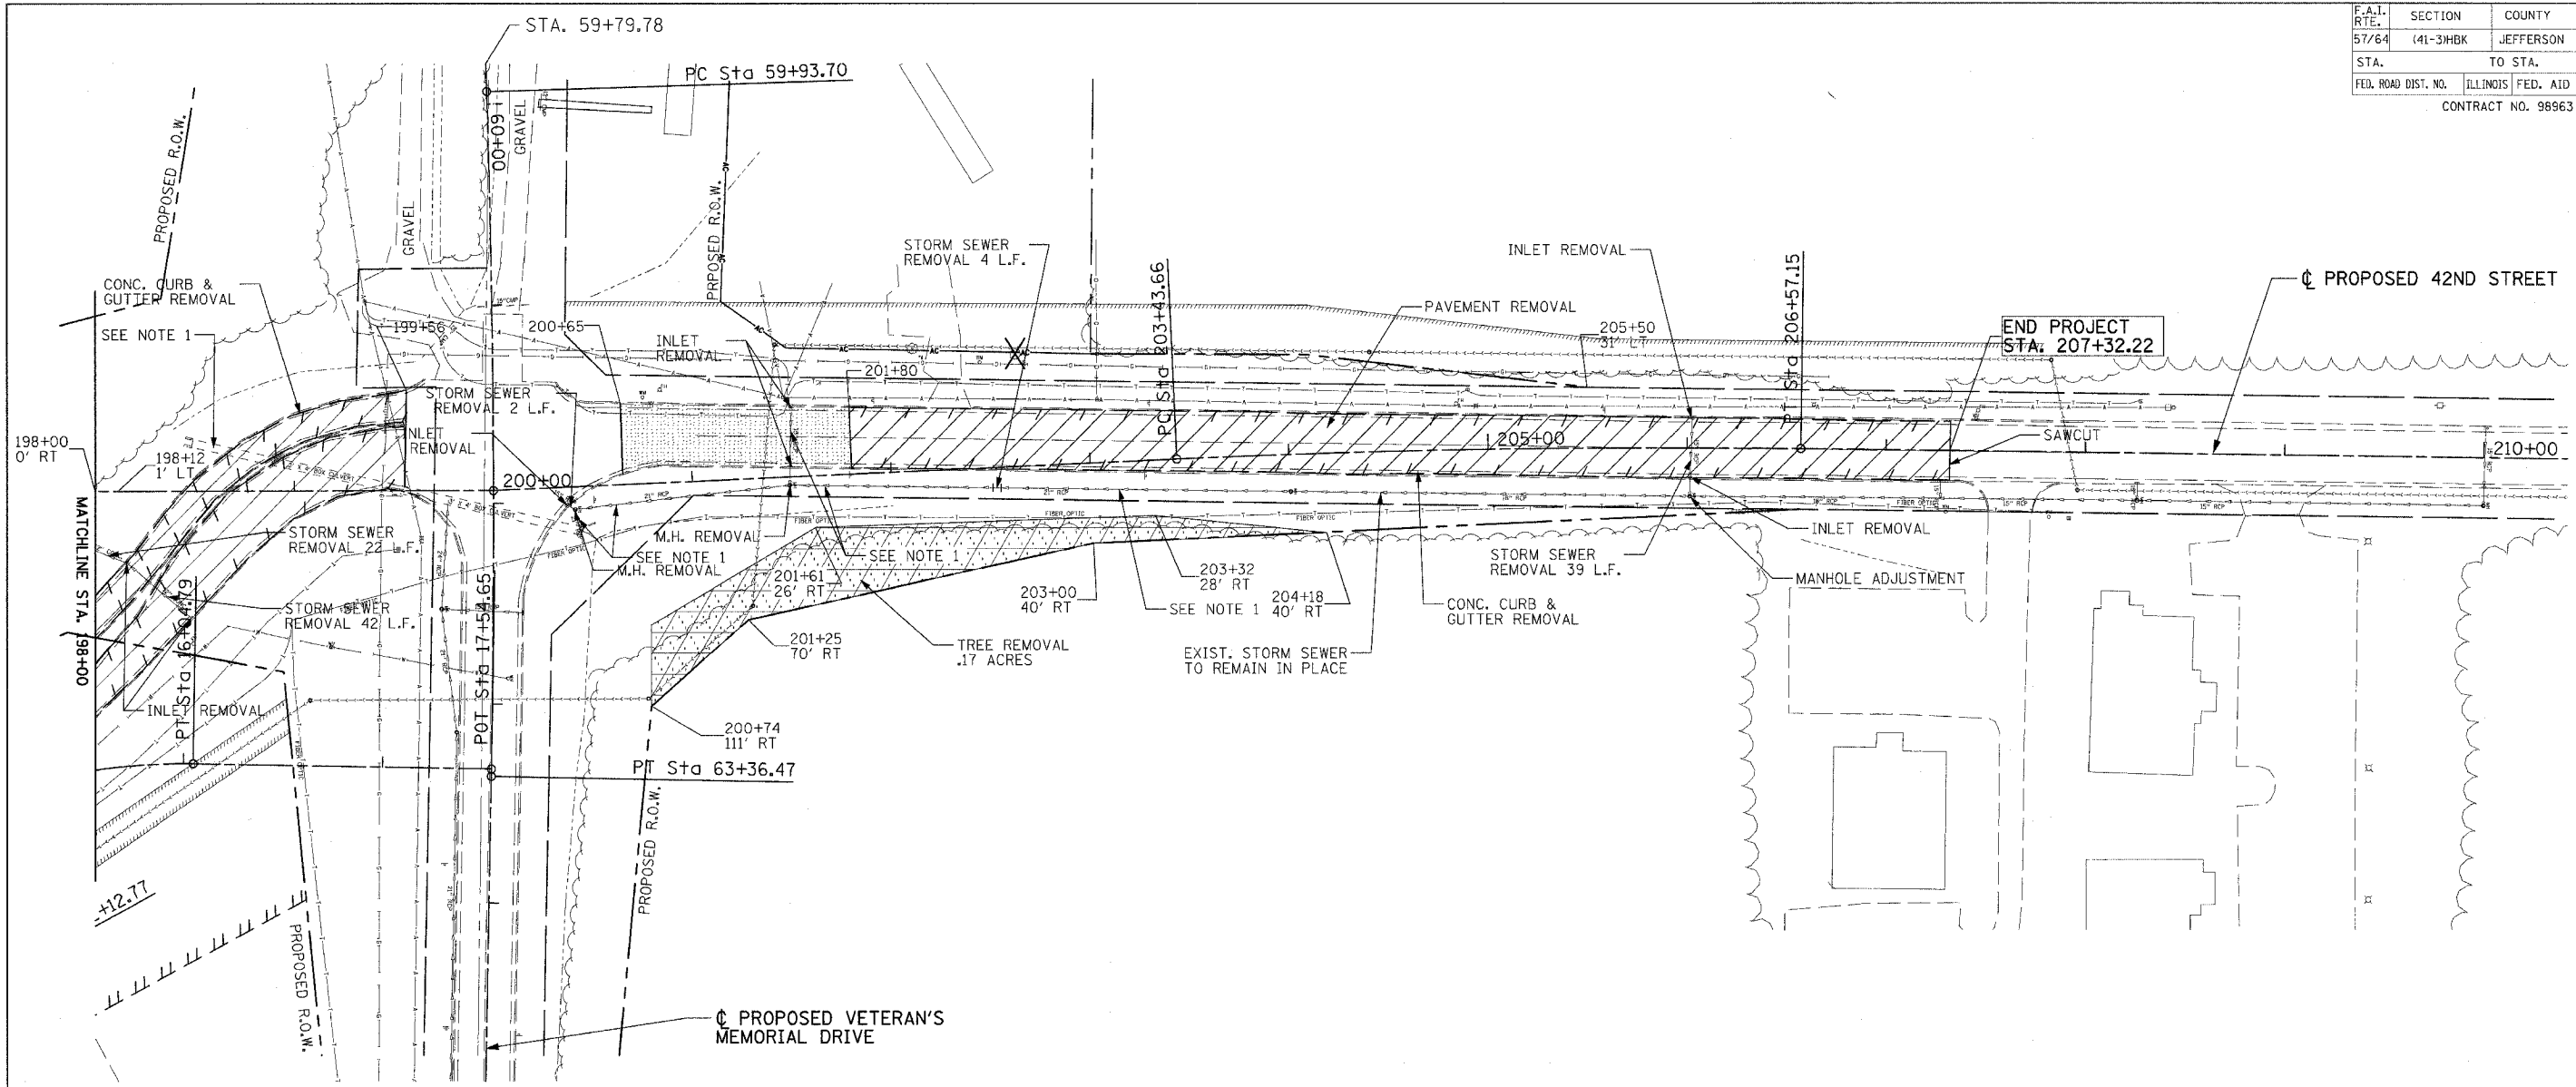

© Copyright Hanson Professional Services Inc. 2007  
**HANSON**  
 Hanson Professional Services Inc.


03/22/2007 03:20 PM  
 A:\98 Jobs\98s\2019A\Road\Steel\Ac-101-demol.dgn

LAYOUT	RLT	02/25/04
DRAWN	JED	04/17/04
REVIEWED	MTM	01/22/07

**LEGEND**

- PAVEMENT REMOVAL
- EXIST. CONC. PAVEMENT TO BE BROKEN AND REMAIN IN PLACE (COST INCLUDED WITH PAVEMENT REMOVAL)
- CURB & GUTTER REMOVAL
- TREE REMOVAL, ACRES
- TREE REMOVAL UNIT DIAMETER

NOTE 1: ABANDON STORM SEWER PIPE IN-PLACE. SEE SPECIAL PROVISIONS.

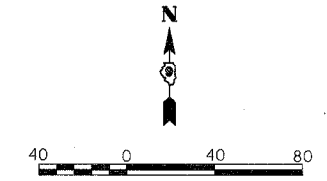

REVISIONS	
NAME	DATE

ILLINOIS DEPARTMENT OF TRANSPORTATION  
**DEMOLITION PLAN**  
 STA. 198+00.00 TO STA. 207+32.22  
**VETERANS MEMORIAL DRIVE INTERCHANGE SECTION (41-3)HBK**  
 SCALE: 1"=40'  
 DATE 3-22-07  
 DRAWN BY RLT  
 CHECKED BY MTM