


F.A. RTE.	SECTION	COUNTY	TOTAL SHEETS	NO.
57/64	(41-3)HBK	JEFFERSON	518	144
STA.	TO STA.			
FED. ROAD DIST. NO.	ILLINOIS FED. AID PROJECT			

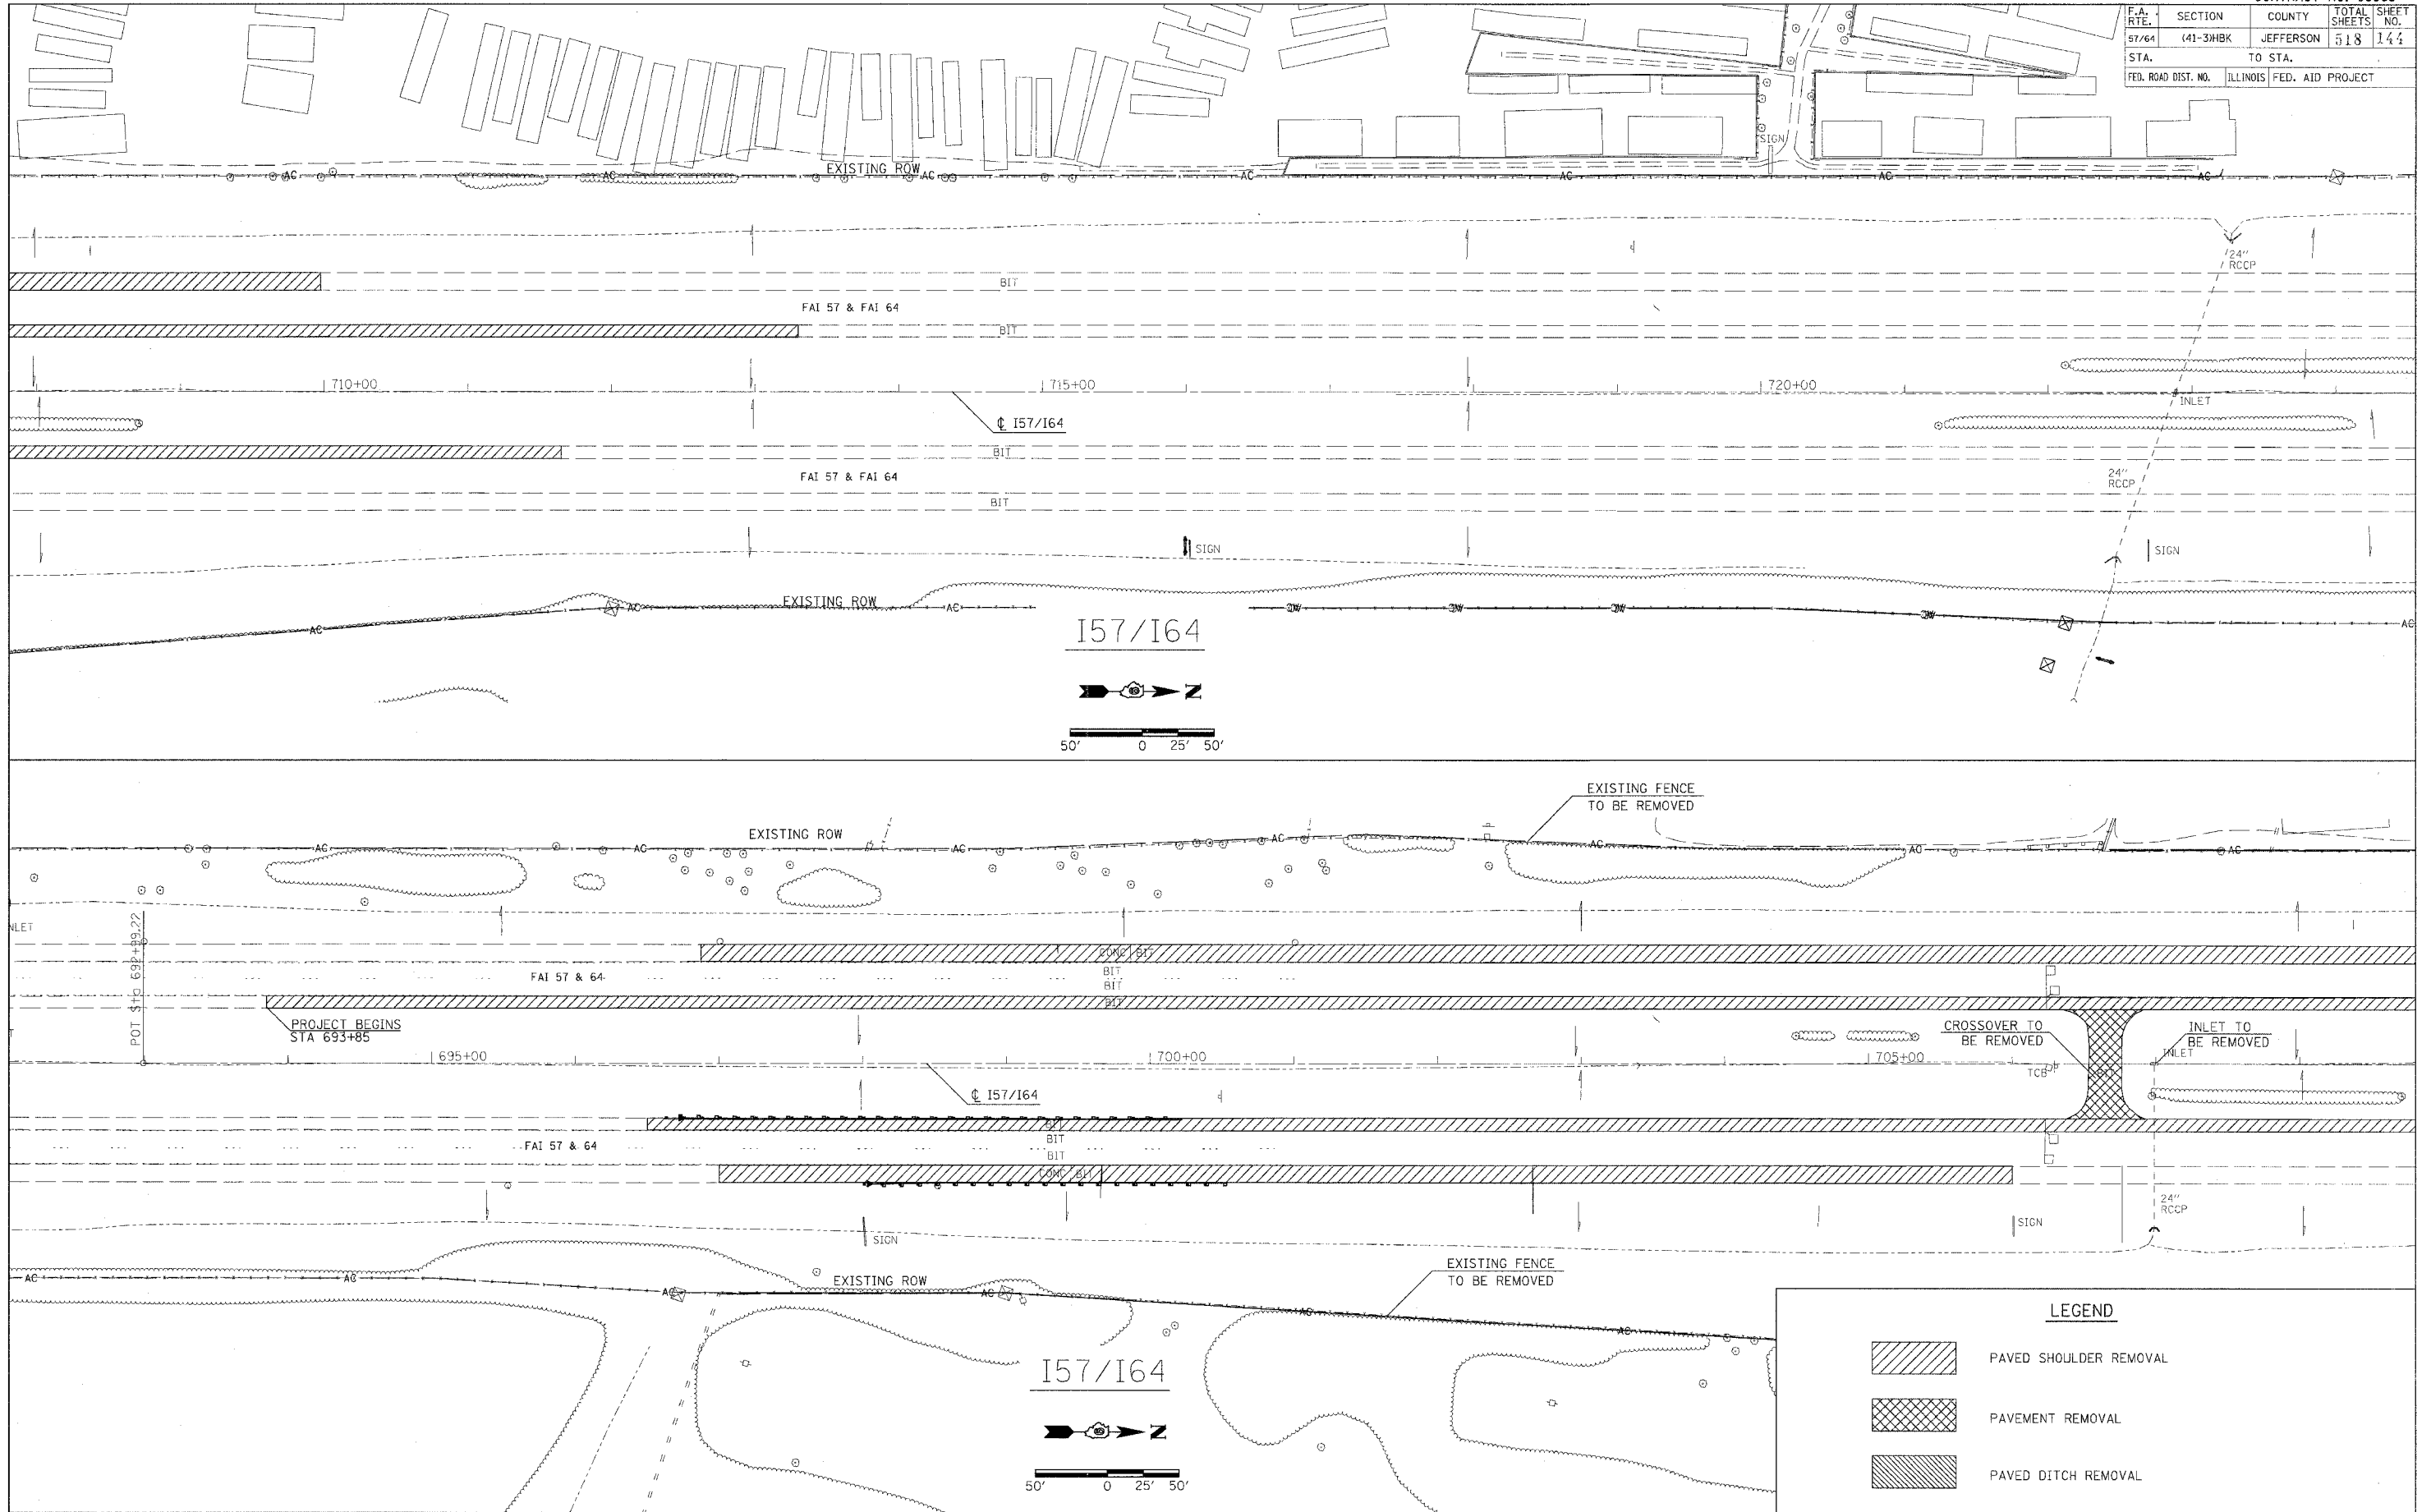

PLOT DATE = 03/21/2007 09:19 AM
 FILE NAME = I:\98963\98963\DOT\98963\98963.dwg
 PLOT SCALE = 1/4" = 10'-0"
 USER NAME = Kest