


F.A. RTE.	SECTION	COUNTY	TOTAL SHEETS	SHEET NO.
57/64	(41-3)HBK	JEFFERSON	518	145
STA.	TO STA.			
FED. ROAD DIST. NO.	ILLINOIS	FED. AID PROJECT		

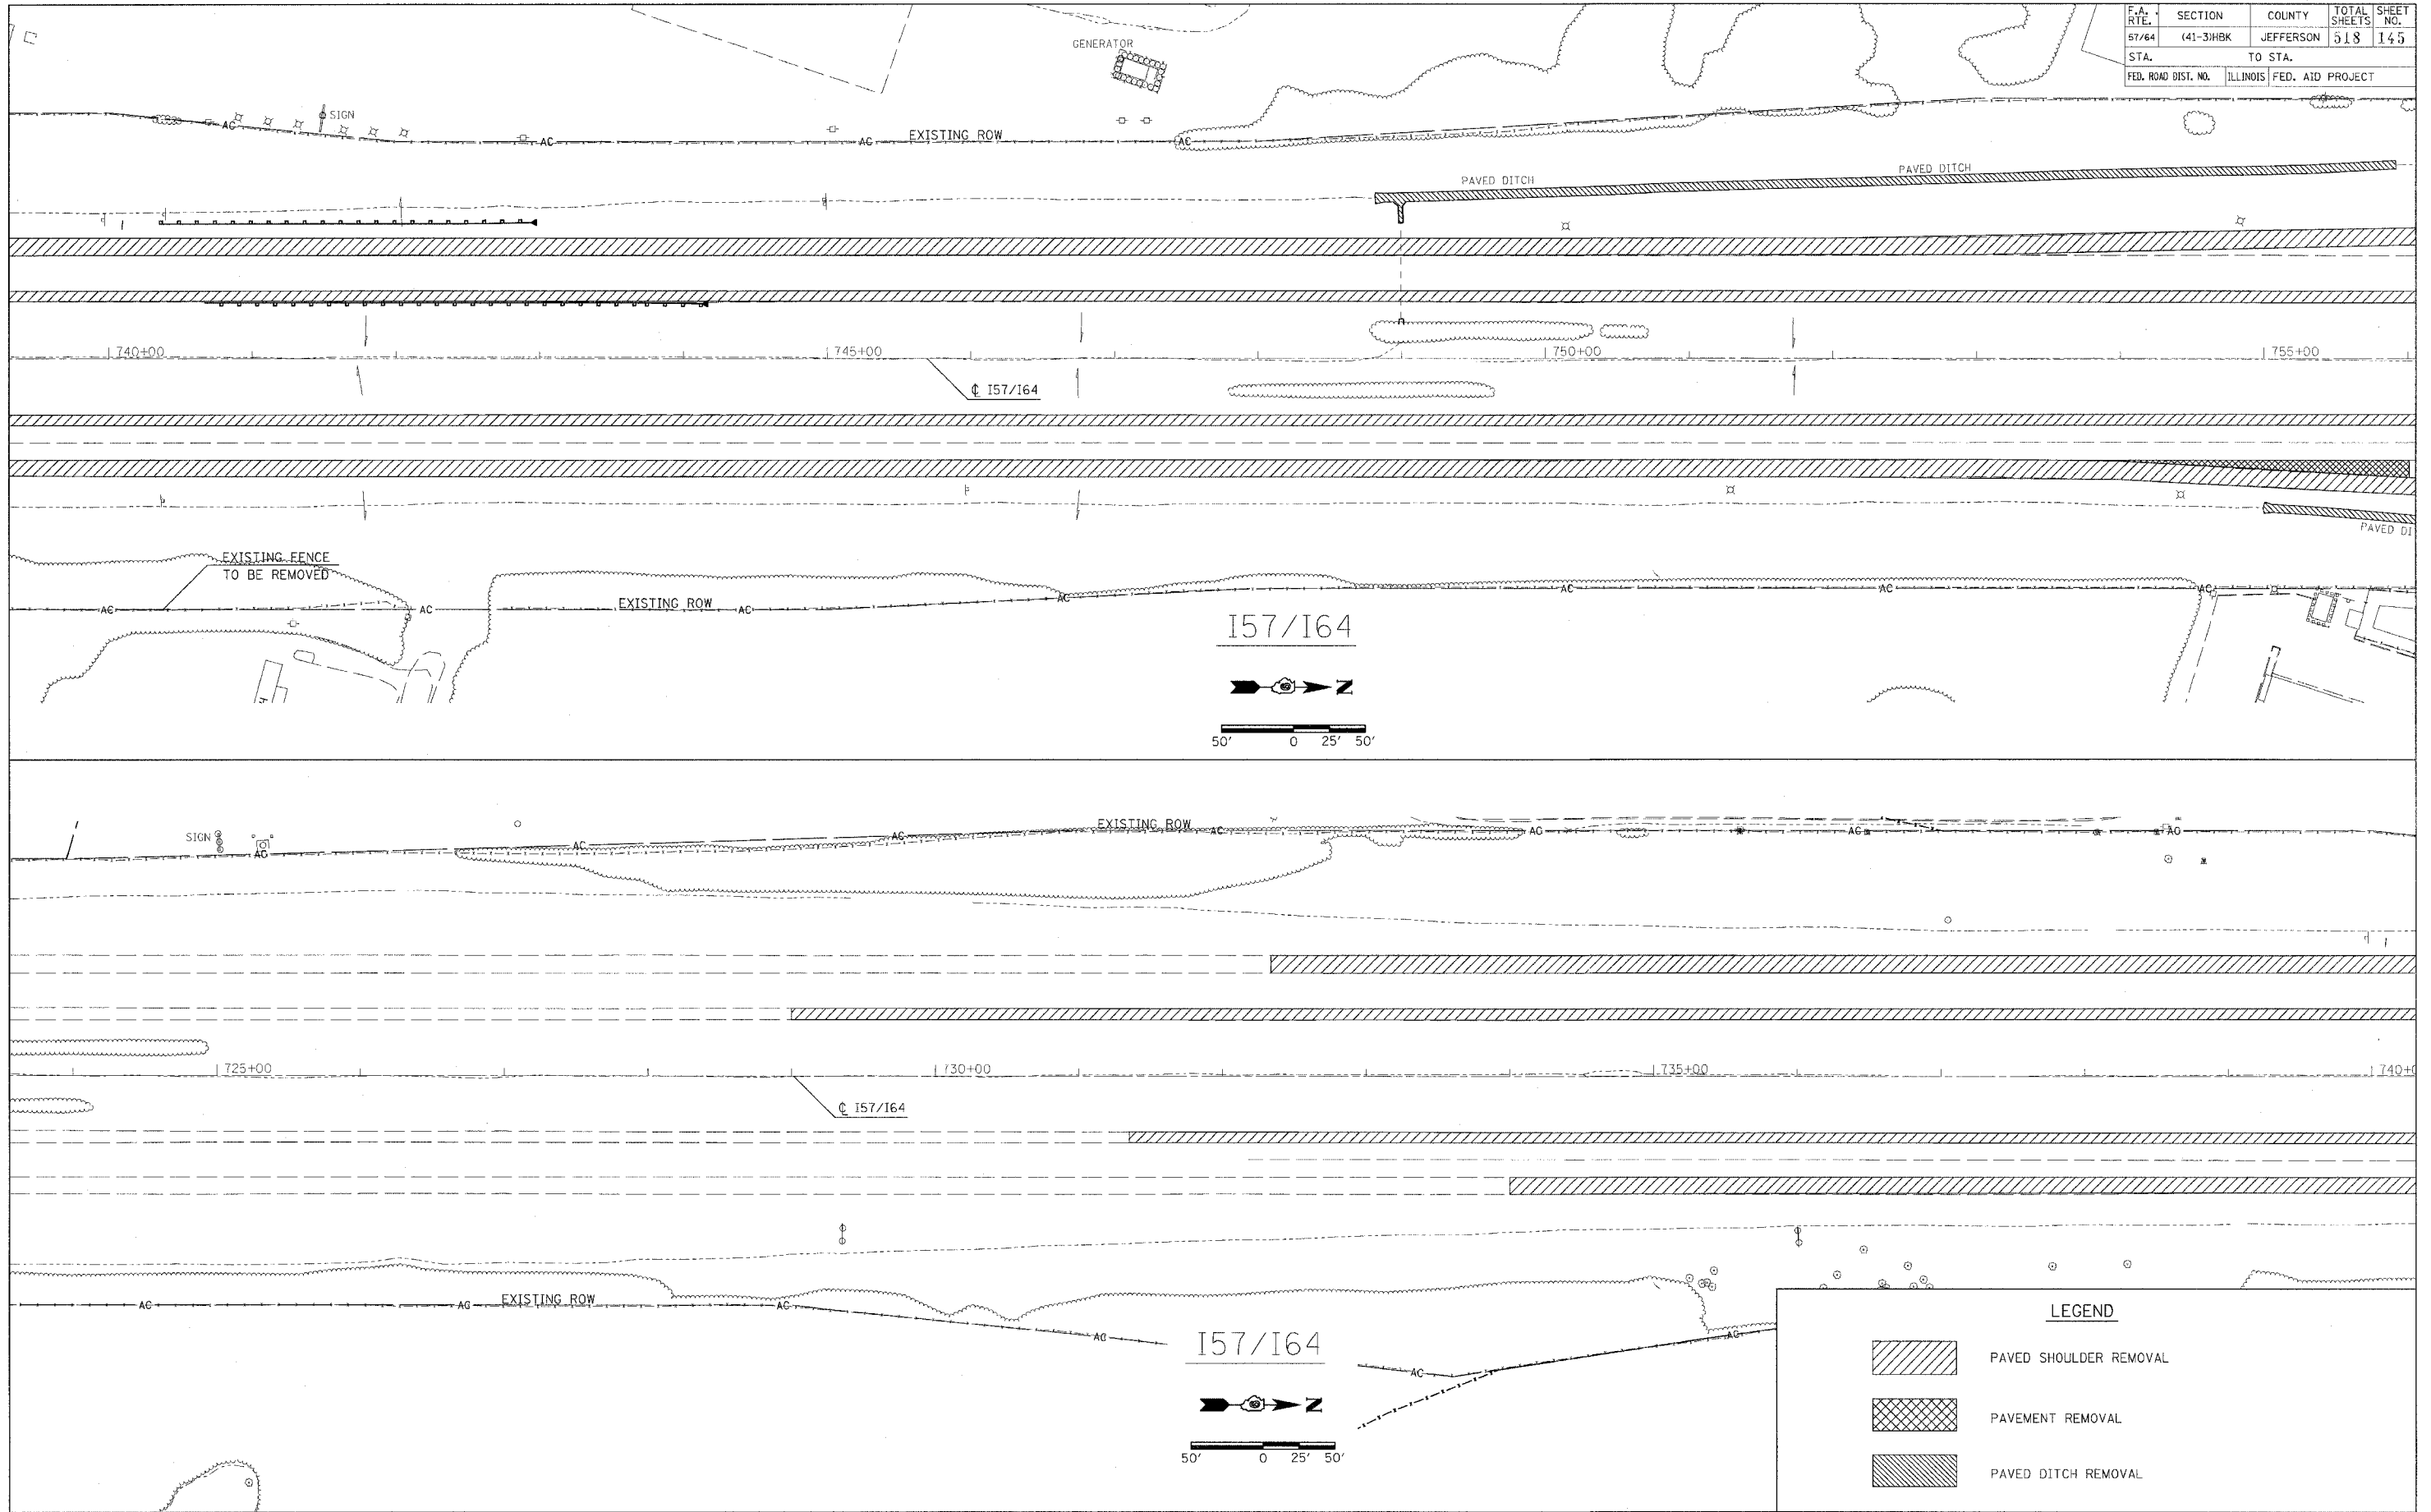

LEGEND

	PAVED SHOULDER REMOVAL
	PAVEMENT REMOVAL
	PAVED DITCH REMOVAL

PLOT DATE = 07/21/08 09:13 AM
 FILE NAME = I:\SIB\98963\DOT\98963\4-32
 PLOT SCALE = 58.0000 / IN.
 USER NAME = Nest

REMOVAL