



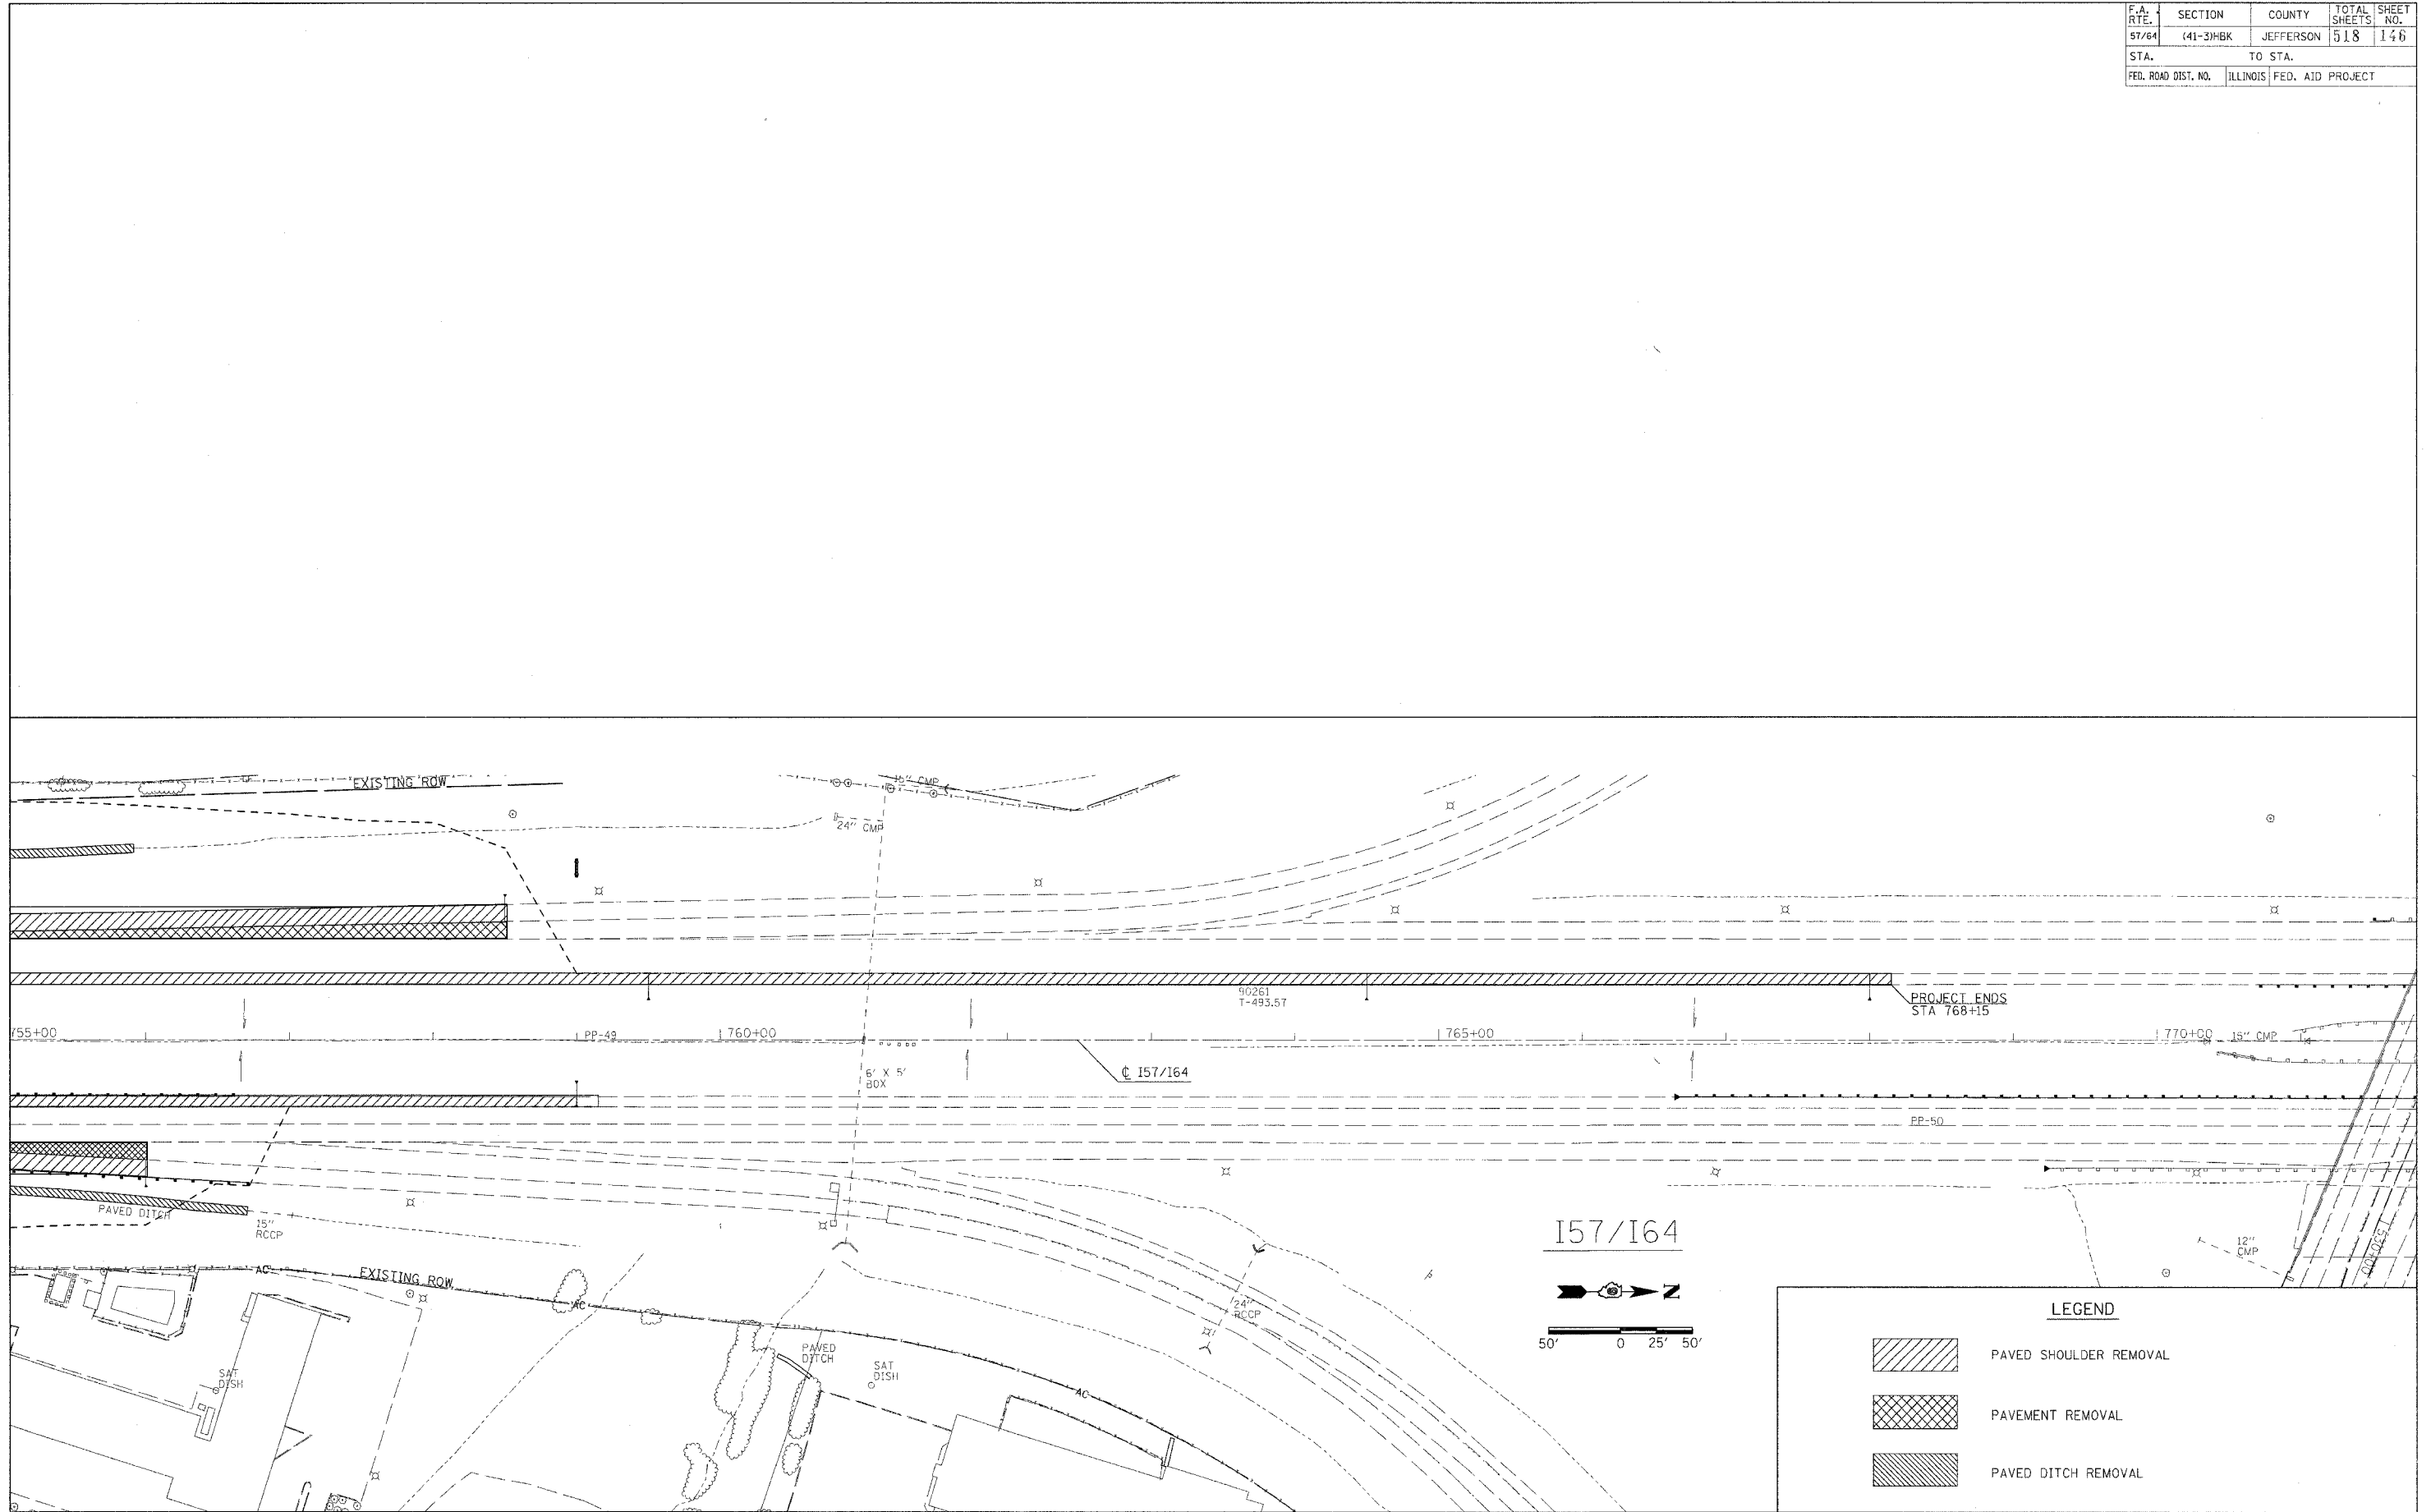


F.A. RTE.	SECTION	COUNTY	TOTAL SHEETS	SHEET NO.
57/64	41-3HBK	JEFFERSON	518	146
STA.		TO STA.		
FED. ROAD DIST. NO.		ILLINOIS FED. AID PROJECT		

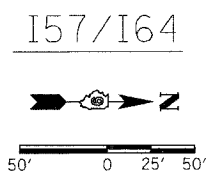

PLOT DATE = 05/21/2007 08:15:44
 FILE NAME = I57/I64-146-1.dwg
 PLOT SCALE = 1/8\"/>



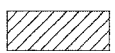LEGEND

-  PAVED SHOULDER REMOVAL
-  PAVEMENT REMOVAL
-  PAVED DITCH REMOVAL

REMOVAL