


CONTRACT NO. 98963				
F.A. RTE.	SECTION	COUNTY	TOTAL SHEETS	SHEET NO.
57/64	(41-3)HBK	JEFFERSON	518	147
STA.		TO STA.		
FED. ROAD DIST. NO.		ILLINOIS FED. AID PROJECT		

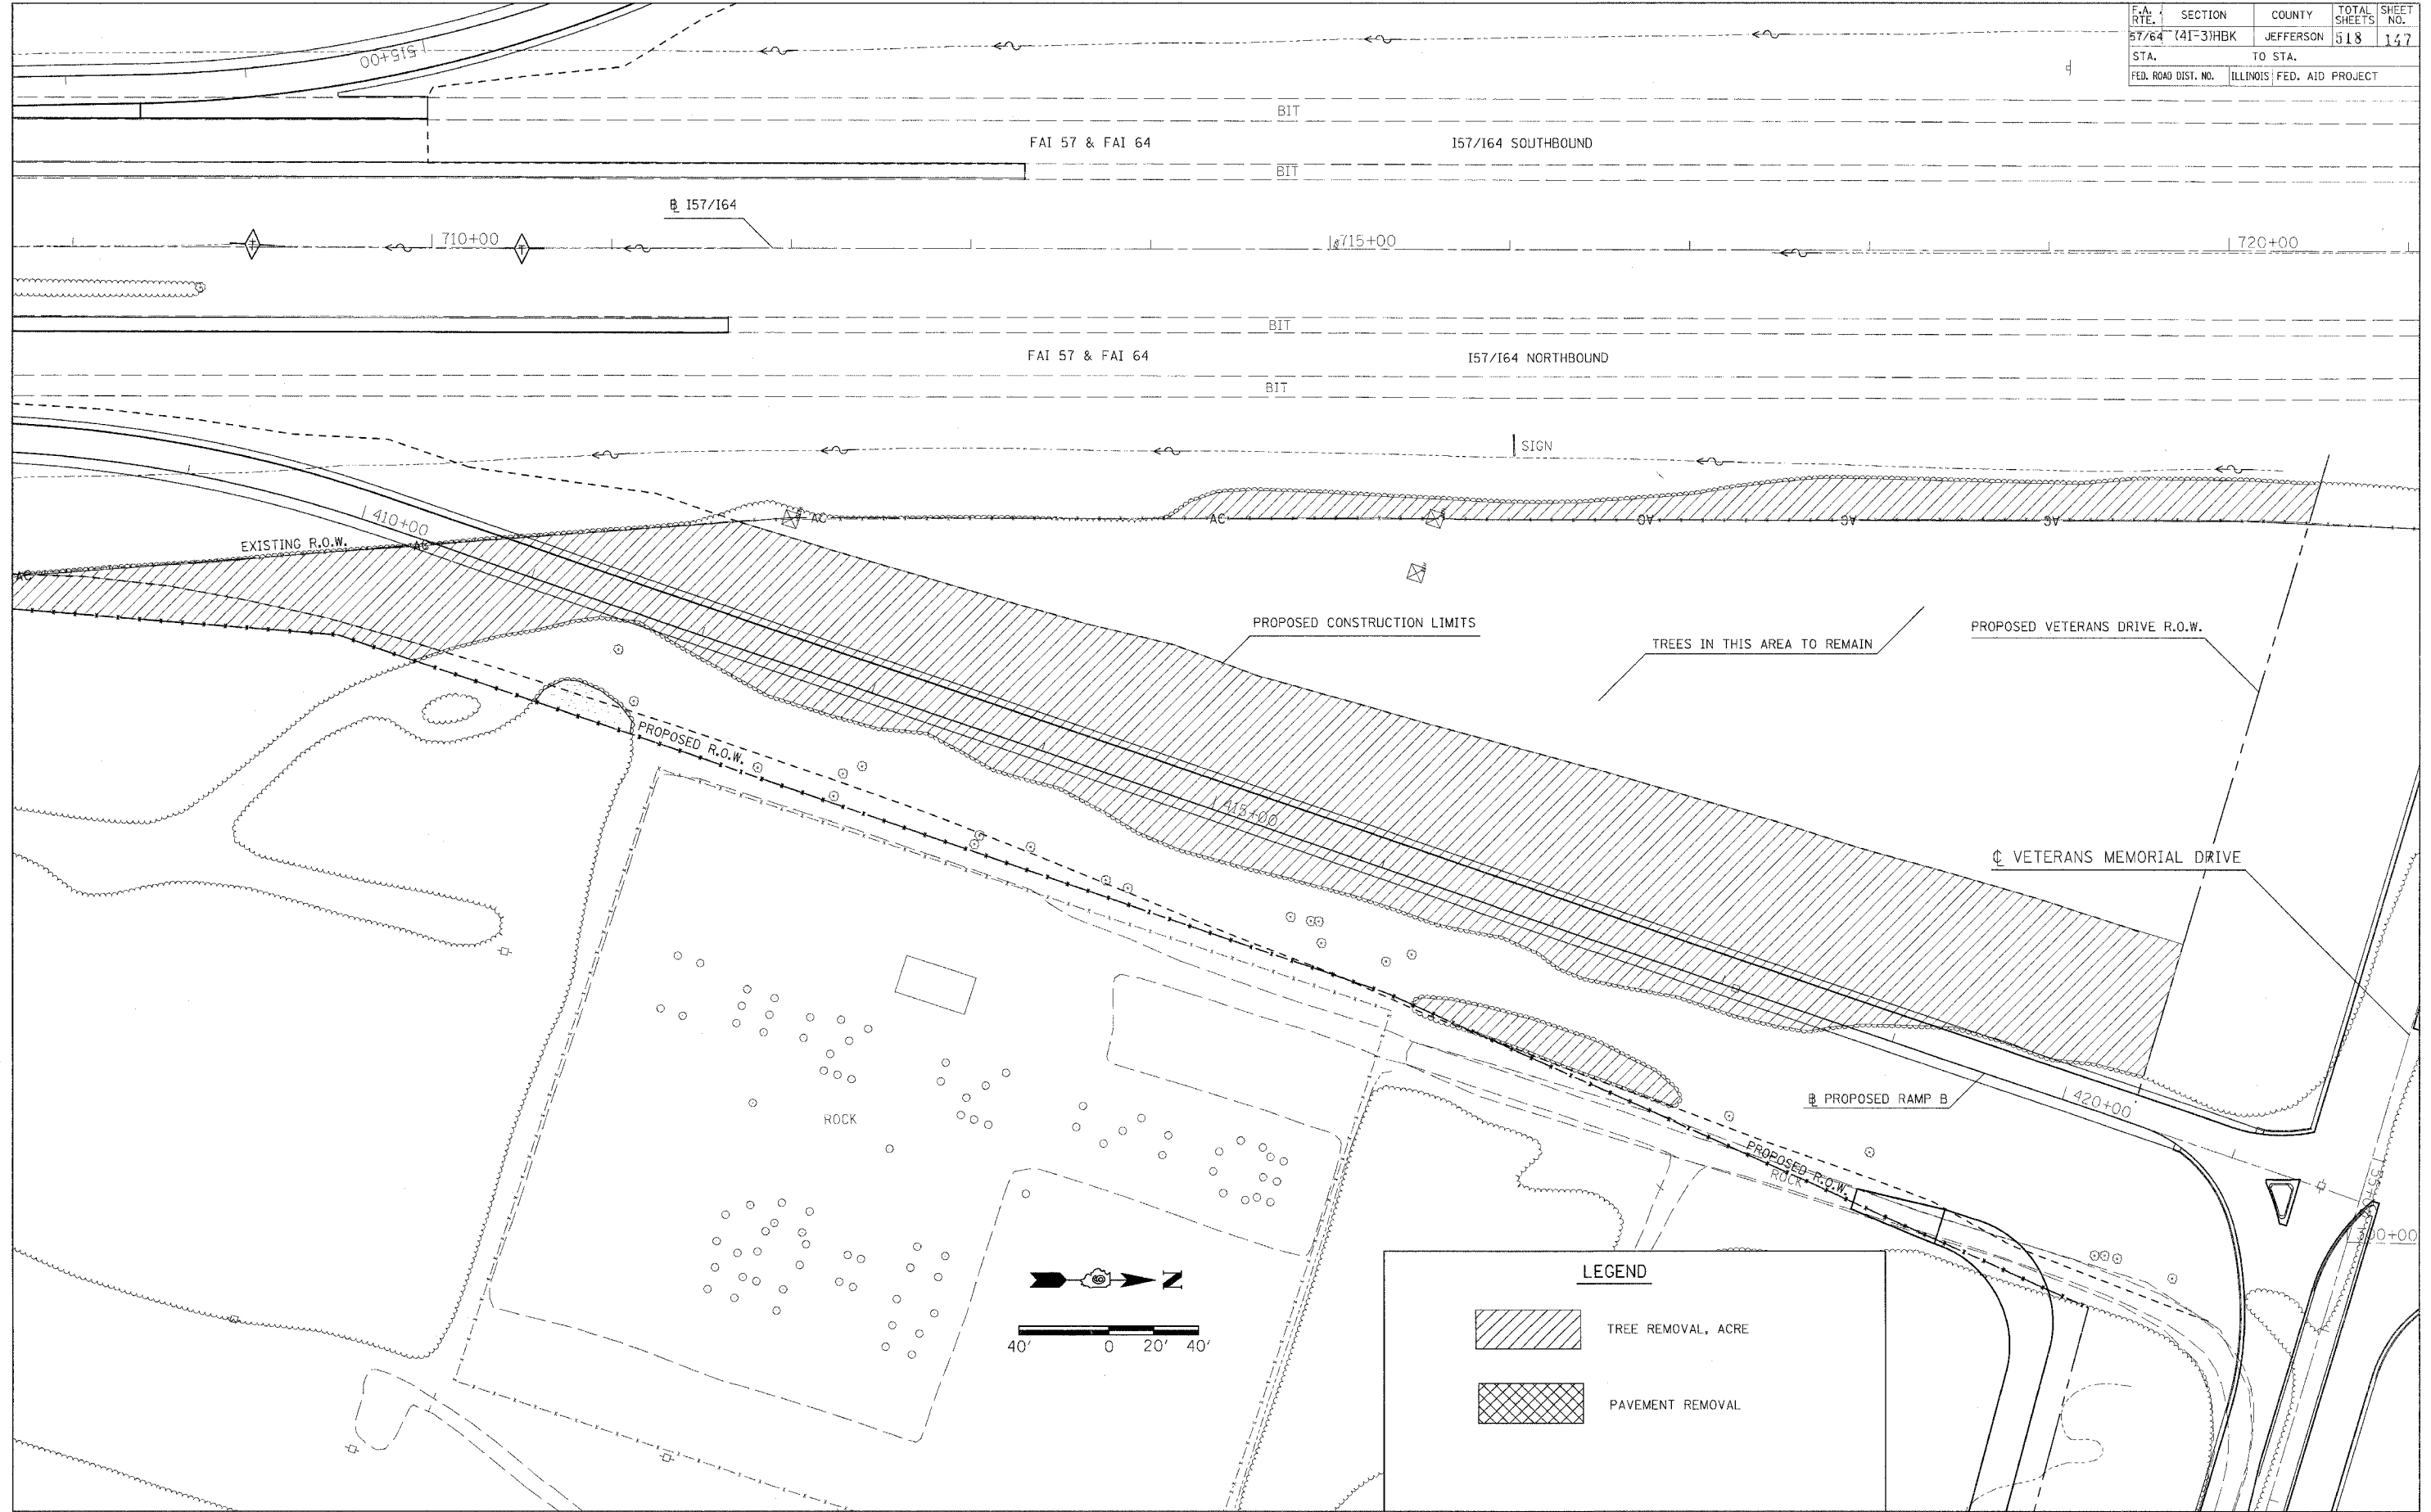

PLOT DATE = 03/21/2007 09:12 AM
 FILE NAME = I:\98963\98963\21\98963\DOT\RA\PS\FR32064-A32
 PLOT SCALE = 40' = 1" / IN.
 USER NAME = Kent

DEMOLITION