



F.A. RTE.	SECTION	COUNTY	TOTAL SHEETS	SHEET NO.
57/64	(41-3)HBK	JEFFERSON	518	148
STA.		TO STA.		
FED. ROAD DIST. NO.		ILLINOIS FED. AID PROJECT		

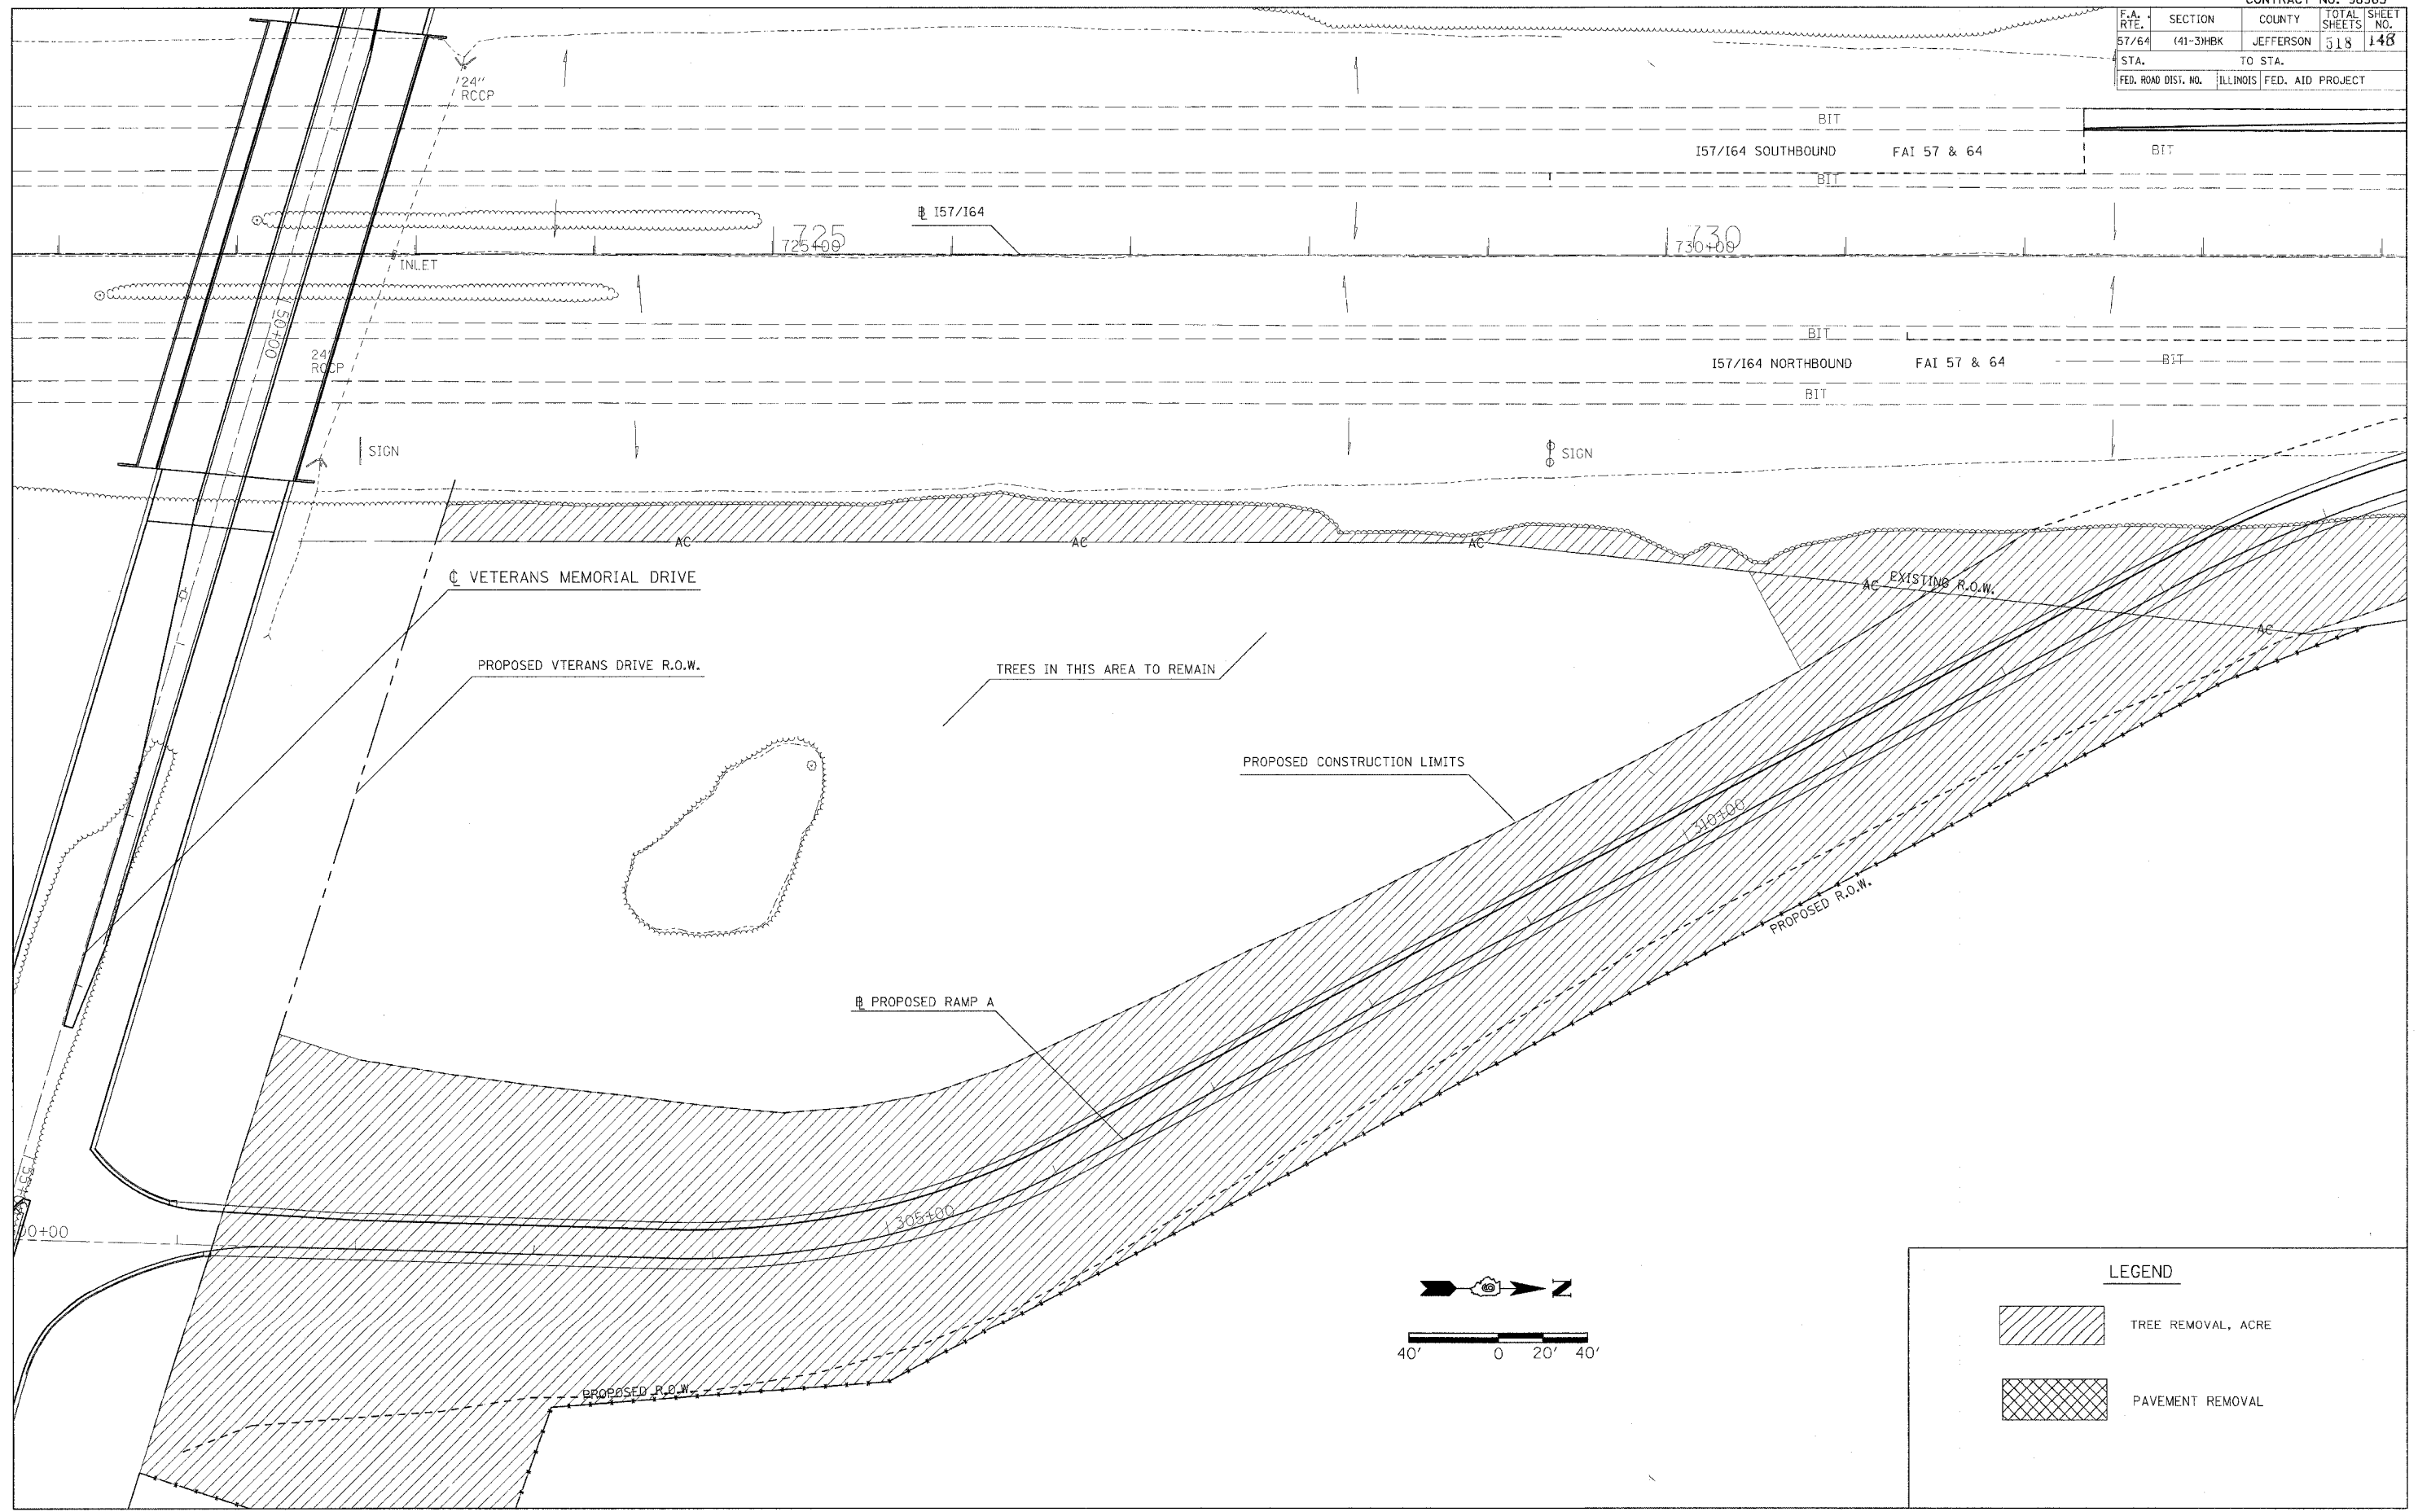

PLOT DATE = 8/21/2007 9:51:2 AM
 FILE NAME = I:\99_00\98963\1101\RAMPS\98963064.mxd
 PLOT SCALE = 4.00000 / IN.
 USER NAME = ket

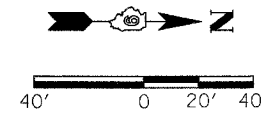

LEGEND

- TREE REMOVAL, ACRE
- PAVEMENT REMOVAL