

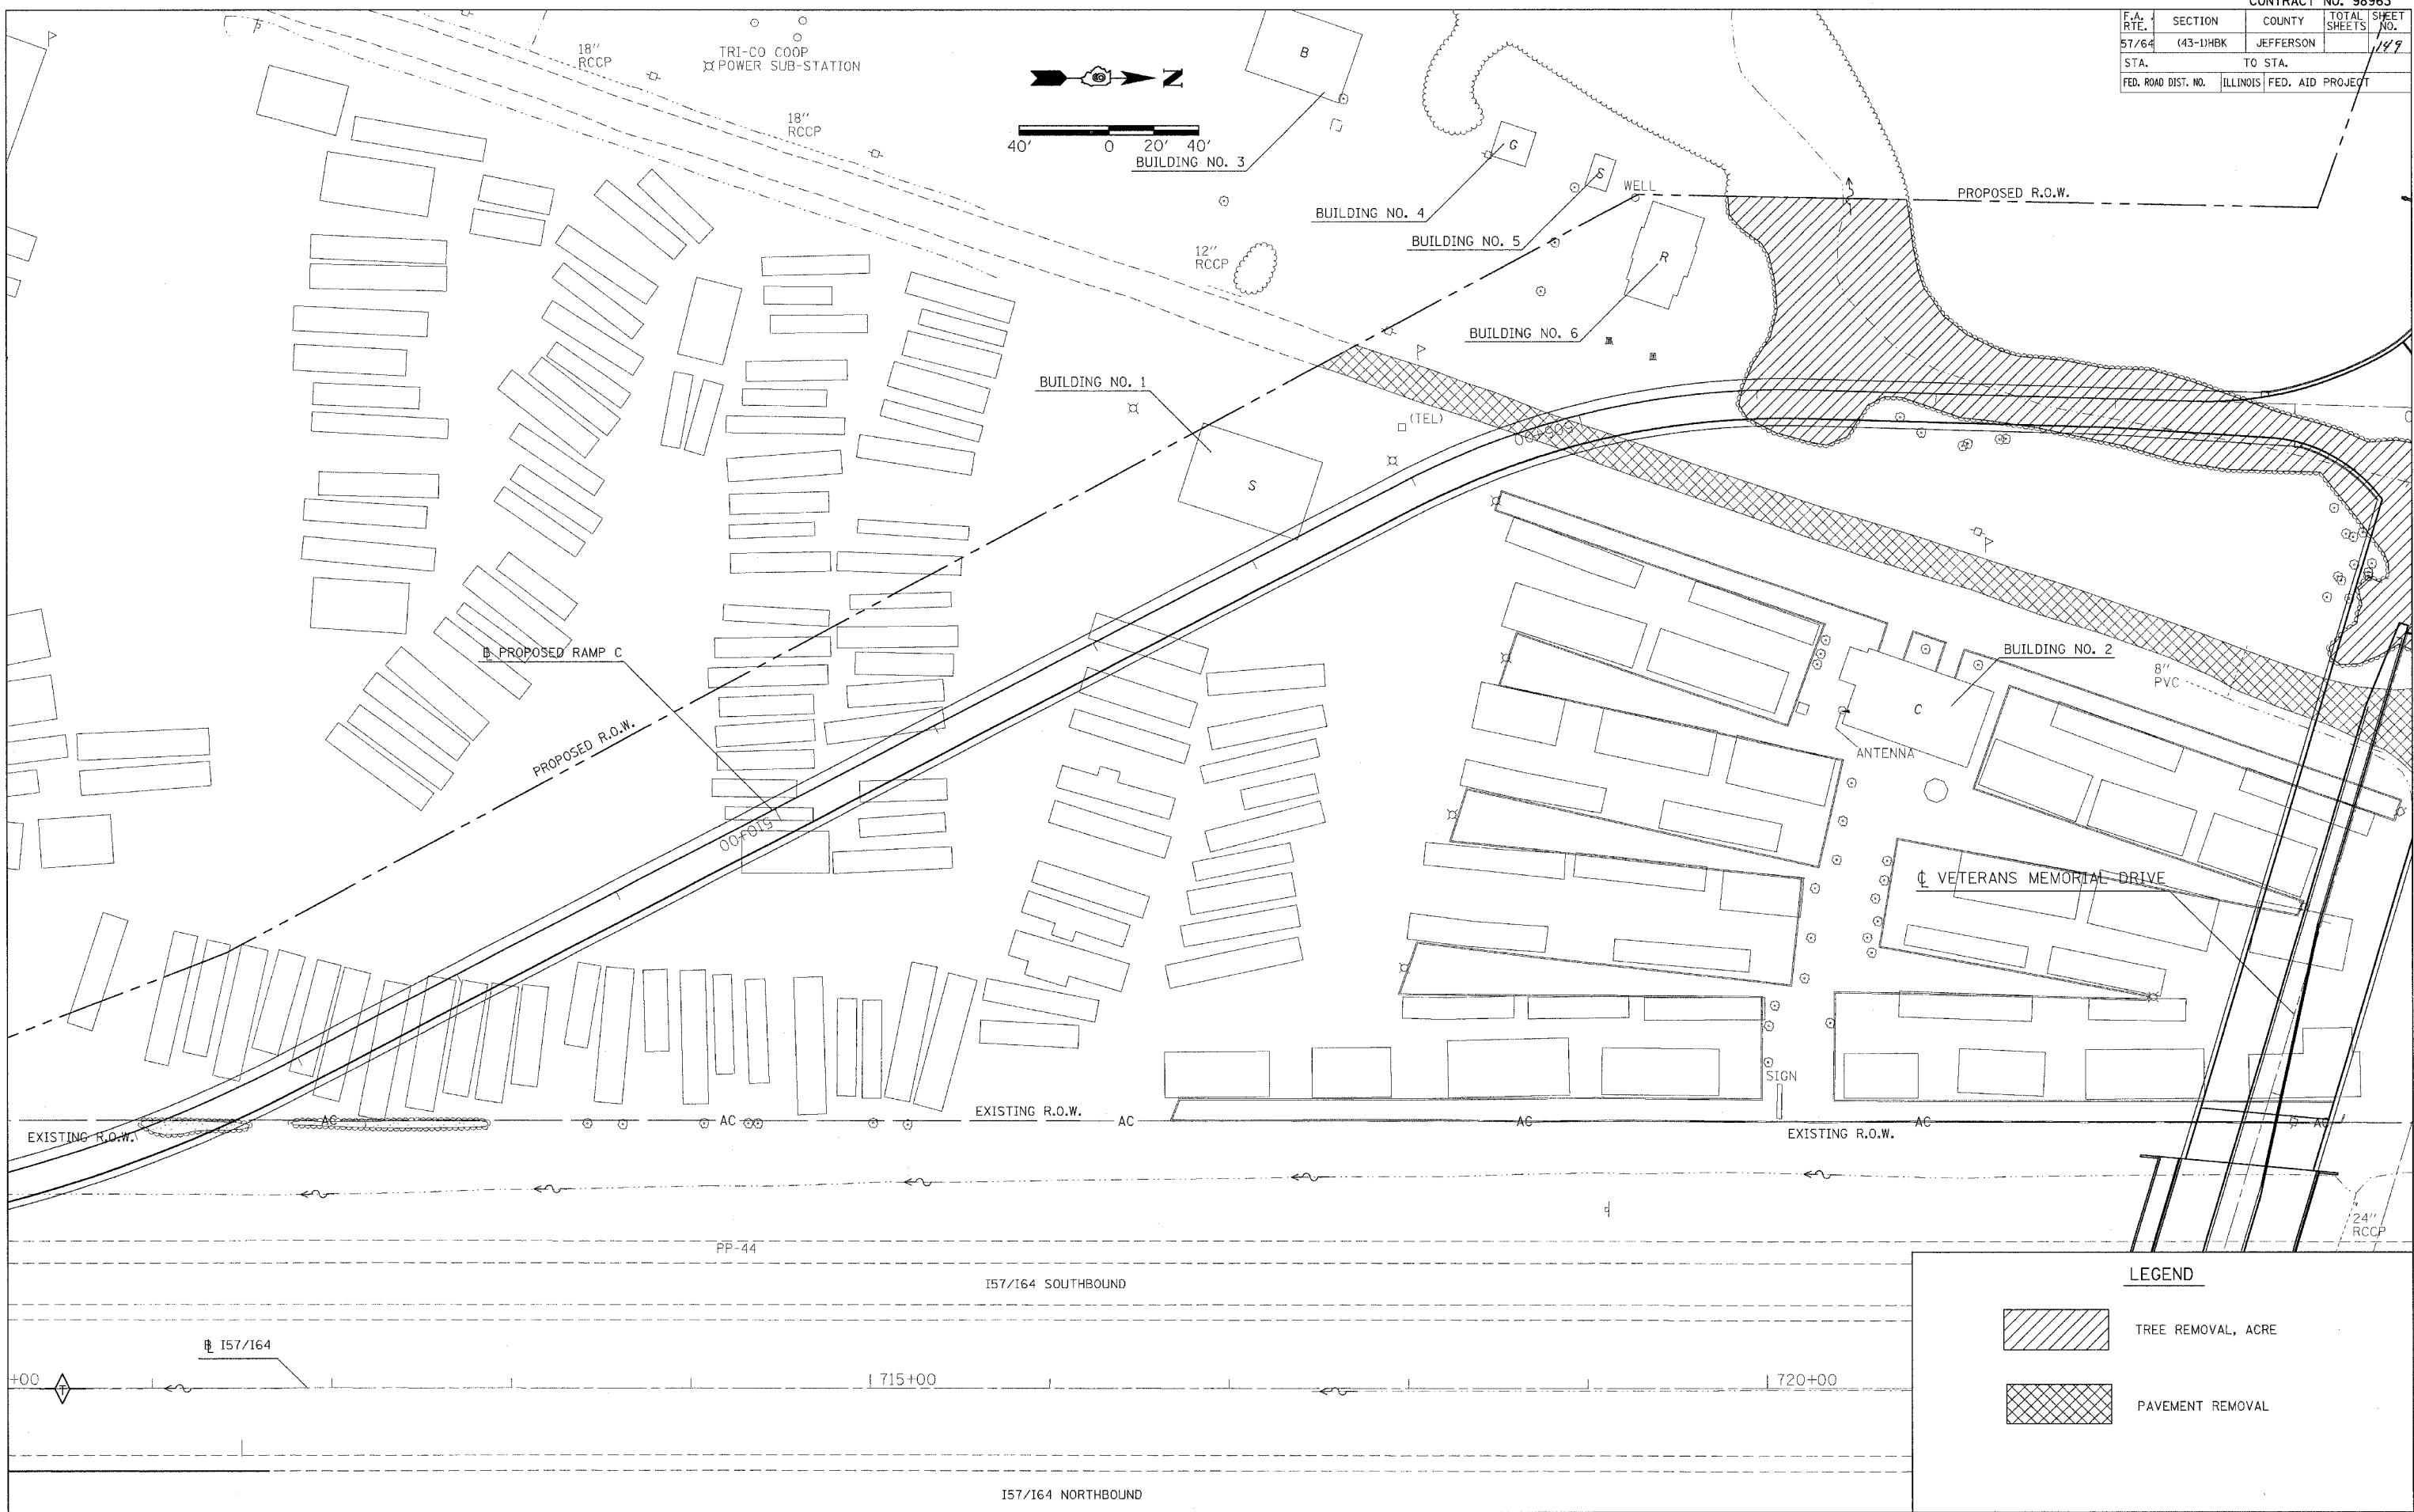


F.A. RTE.	SECTION	COUNTY	TOTAL SHEETS	SHEET NO.
57/64	443-14BK	JEFFERSON		129
STA.		TO STA.		
FED. ROAD DIST. NO.		ILLINOIS FED. AID PROJECT		

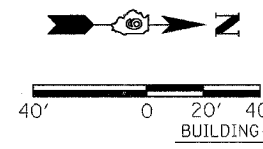

LEGEND

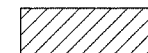

TREE REMOVAL, ACRE



PAVEMENT REMOVAL