
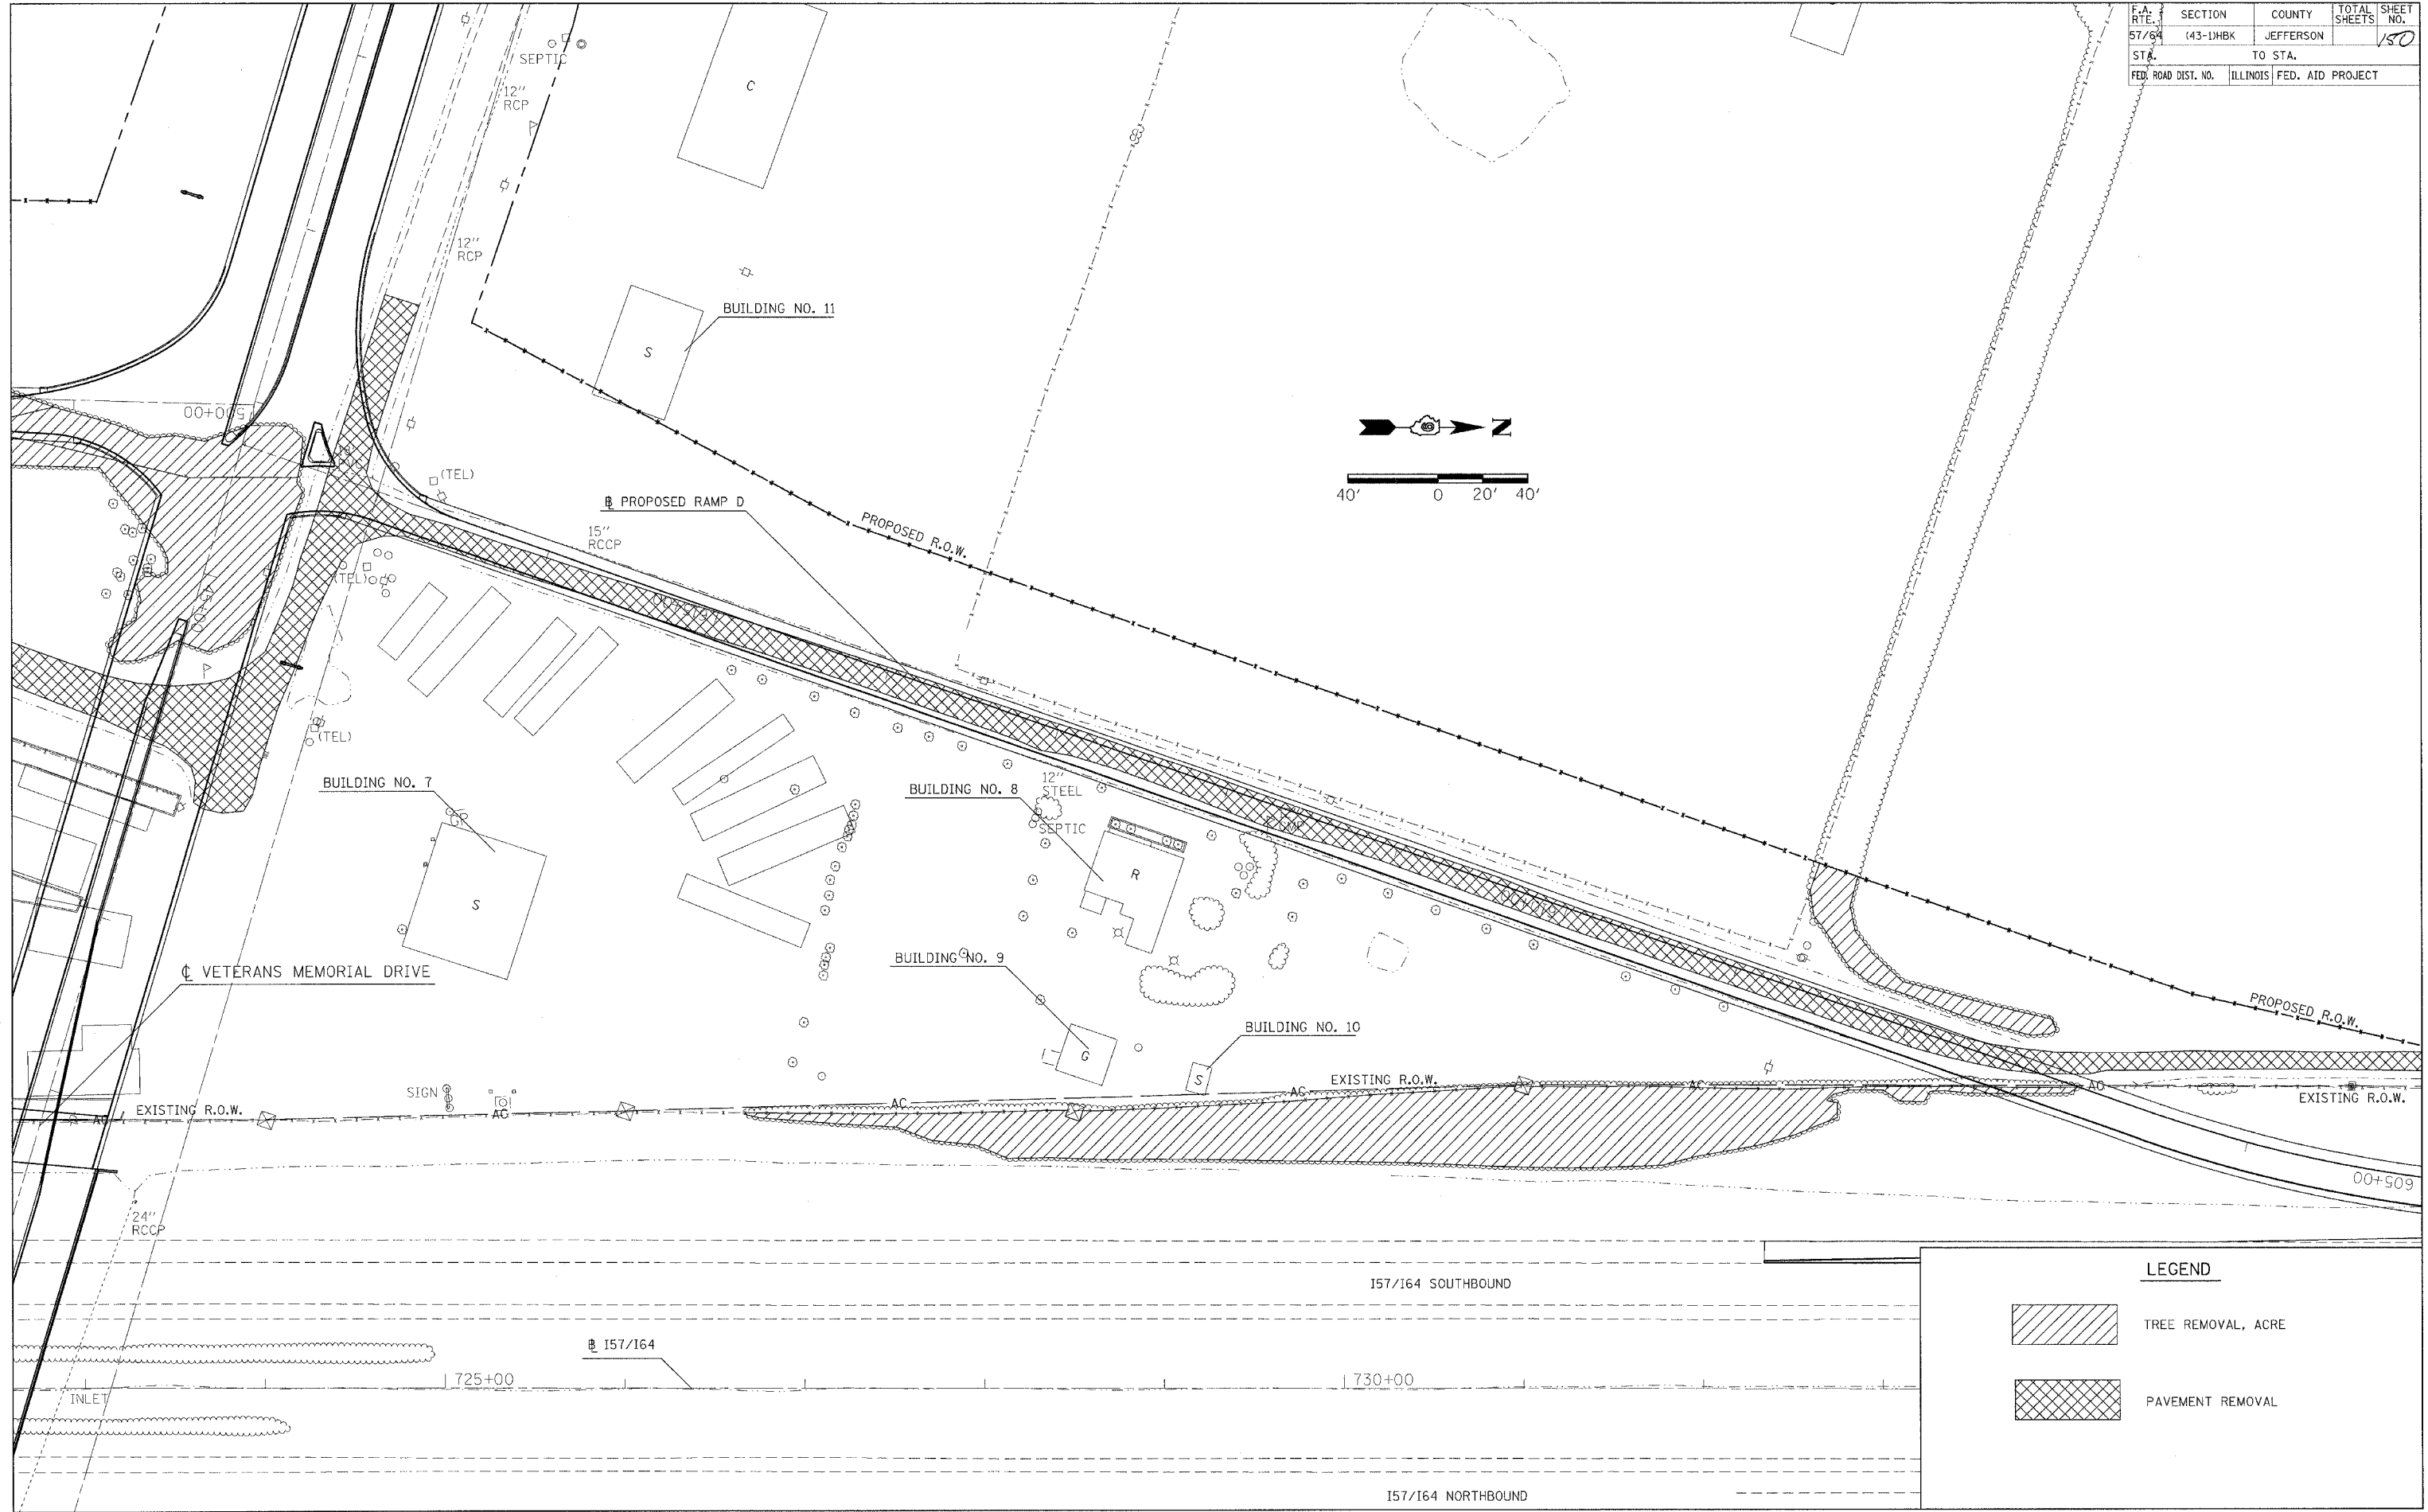



F.A. RTE.	SECTION	COUNTY	TOTAL SHEETS	SHEET NO.
57/64	(43-1)HBK	JEFFERSON		150
STA.	TO STA.			
FED. ROAD DIST. NO.	ILLINOIS	FED. AID PROJECT		

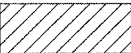

LEGEND

-  TREE REMOVAL, ACRE
-  PAVEMENT REMOVAL