



F.A.I. RTE.	SECTION	COUNTY	TOTAL SHEETS	SHEET NO.
57/64	(41-3)HBK	JEFFERSON	118	153
STA.	TO STA.			
FED. ROAD DIST. NO.	ILLINOIS	FED. AID PROJECT		
CONTRACT NO. 98963				

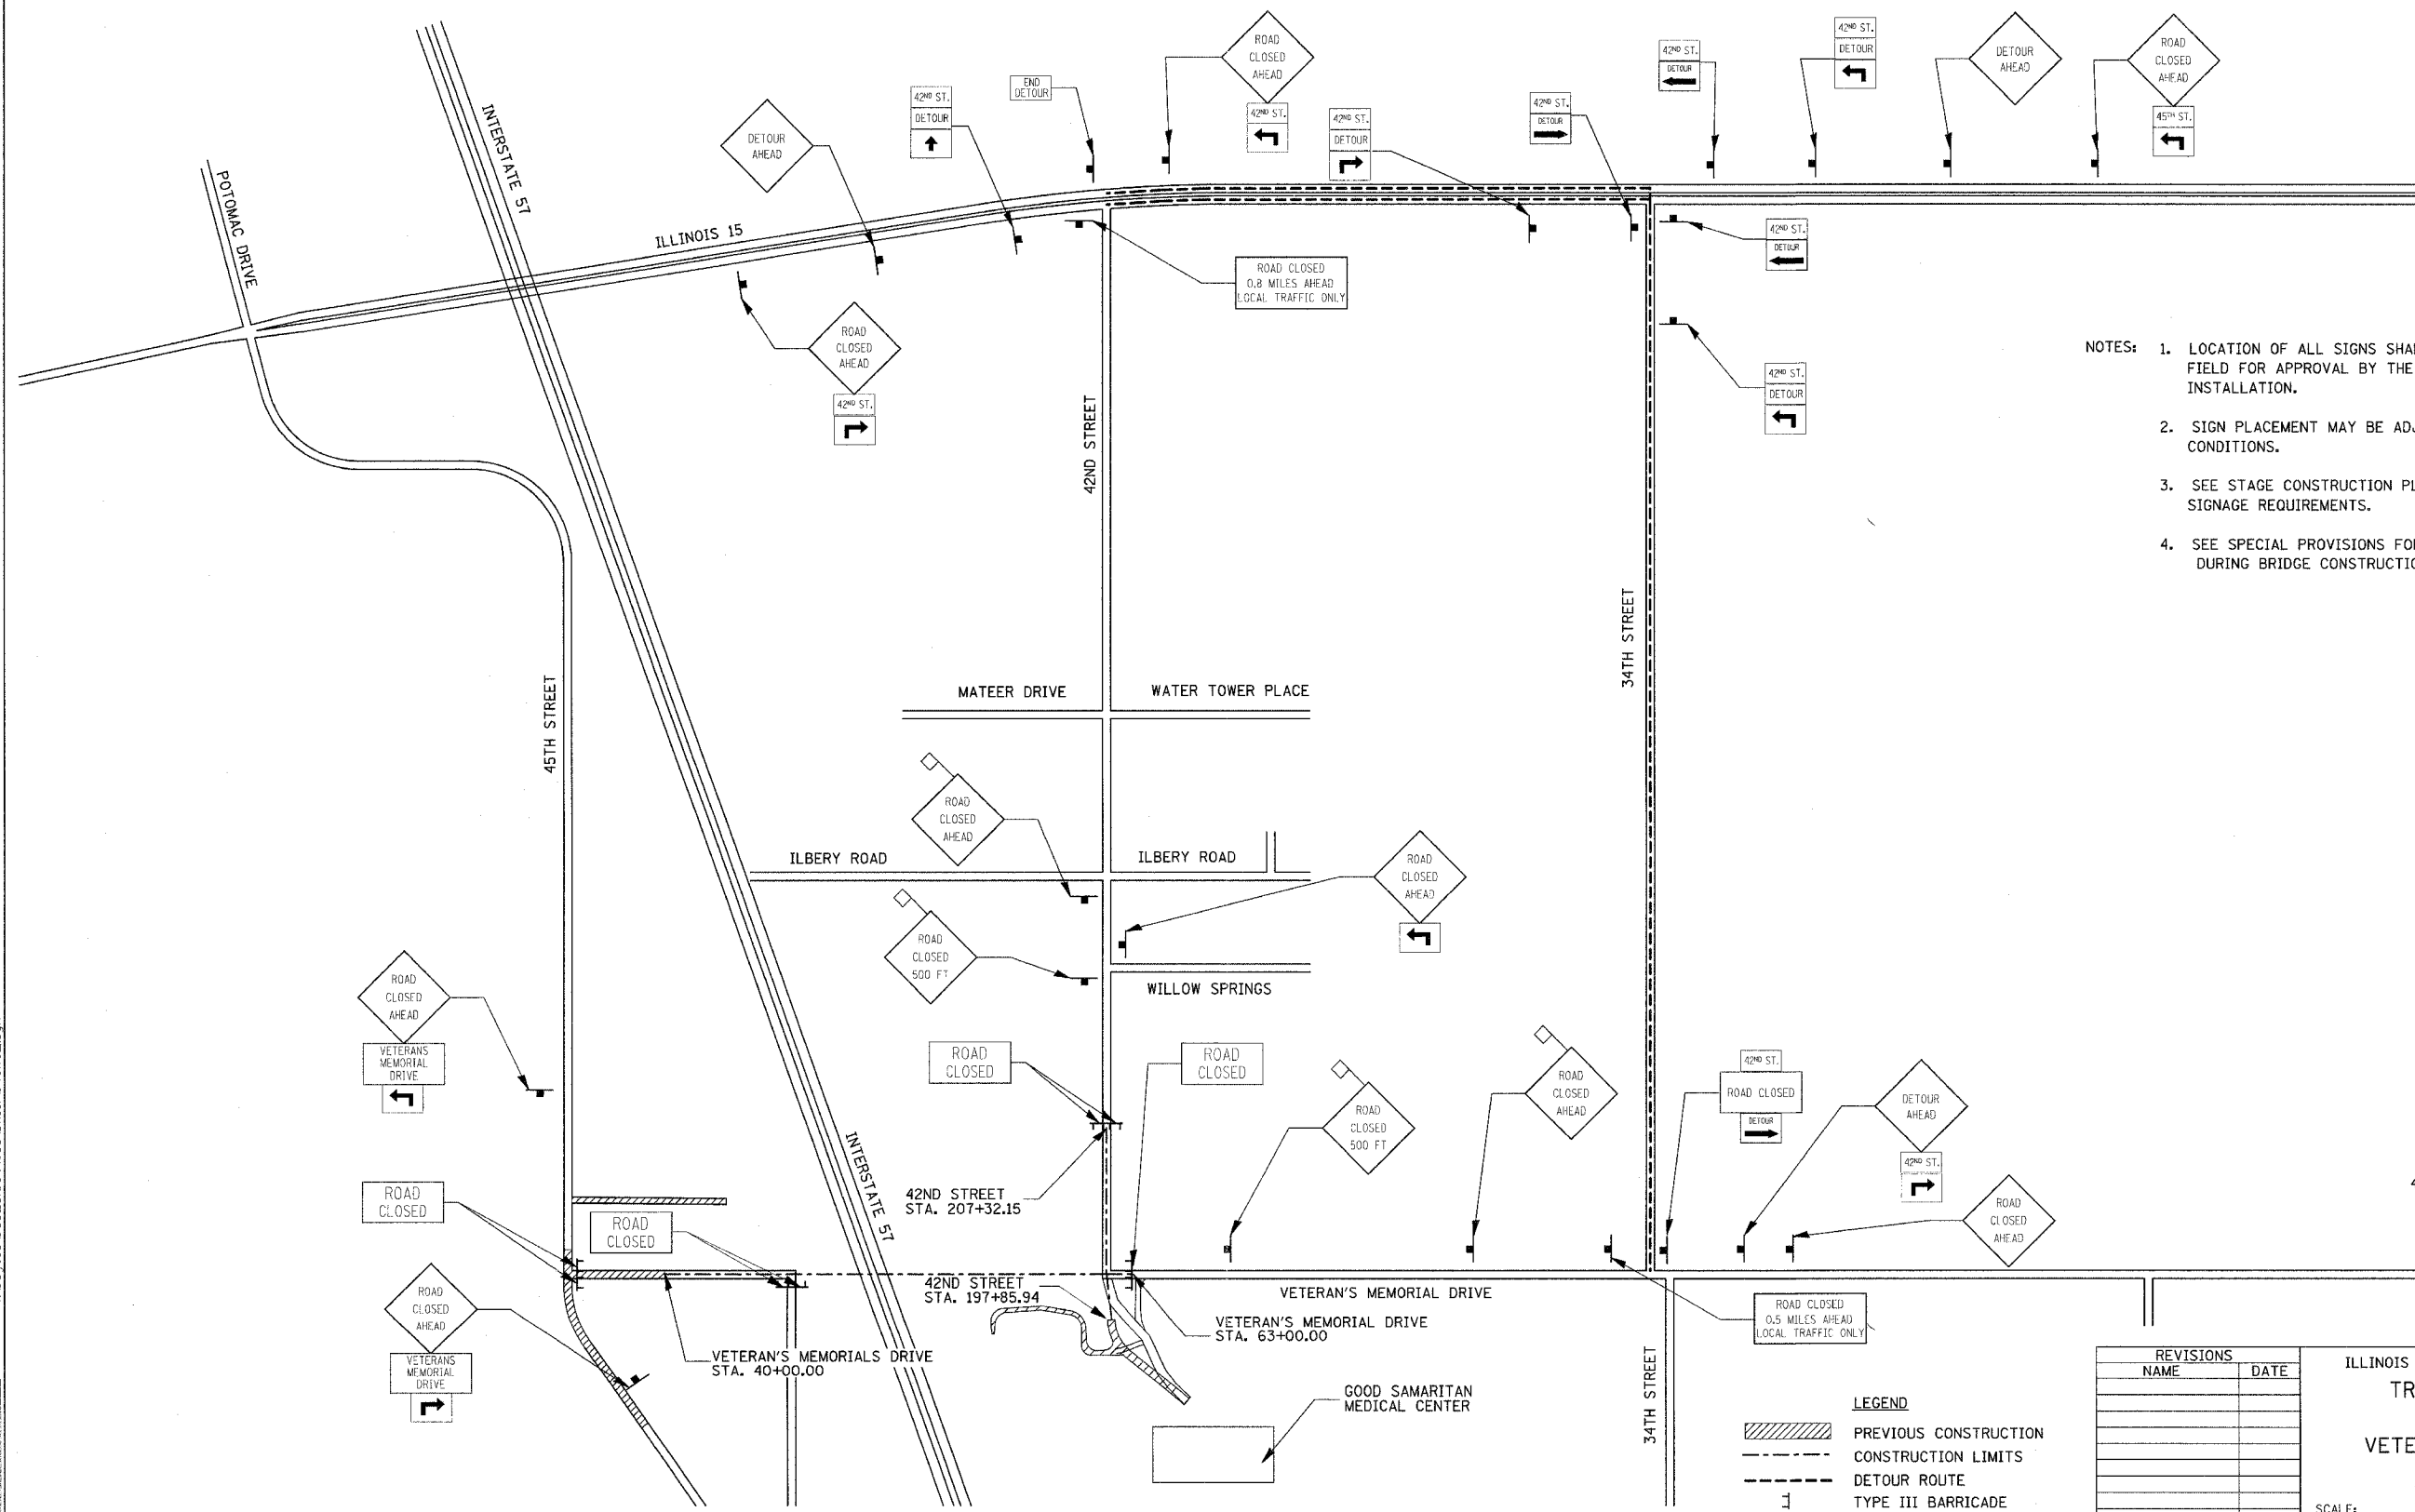

- NOTES:
1. LOCATION OF ALL SIGNS SHALL BE STAKED IN THE FIELD FOR APPROVAL BY THE ENGINEER PRIOR TO INSTALLATION.
 2. SIGN PLACEMENT MAY BE ADJUSTED TO FIT FIELD CONDITIONS.
 3. SEE STAGE CONSTRUCTION PLANS FOR ADDITIONAL SIGNAGE REQUIREMENTS.
 4. SEE SPECIAL PROVISIONS FOR TRAFFIC CONTROL DURING BRIDGE CONSTRUCTION.

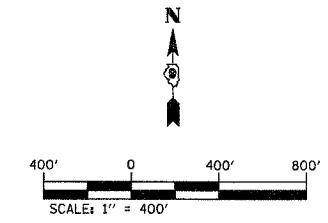

REVISIONS	
NAME	DATE

ILLINOIS DEPARTMENT OF TRANSPORTATION
**TRAFFIC CONTROL PLAN
 STAGE 2**
**VETERAN'S MEMORIAL DRIVE
 INTERCHANGE
 SECTION (41-3)HBK**
 SCALE: DATE 3-22-07
 DRAWN BY RL.T
 CHECKED BY MTM

LEGEND
 PREVIOUS CONSTRUCTION
 CONSTRUCTION LIMITS
 DETOUR ROUTE
 TYPE III BARRICADE

Copyright Hanson Professional Services Inc. 2007
HANSON
 Hanson Professional Services Inc.

03/21/2007 08:43 AM
 I:\987\98963\98963\Road\Sheet\c:\01ra2.dgn

DESIGNED	RLT	02/26/04
DRAWN	RLT	04/12/04
CHECKED	MTM	03/22/07