



F.A.I. RTE.	SECTION	COUNTY	TOTAL SHEETS	SHEET NO.
57/64	(41-3)HBK	JEFFERSON	518	154
STA.	TO STA.			
FED. ROAD DIST. NO.	ILLINOIS	FED. AID PROJECT		
CONTRACT NO. 98963				

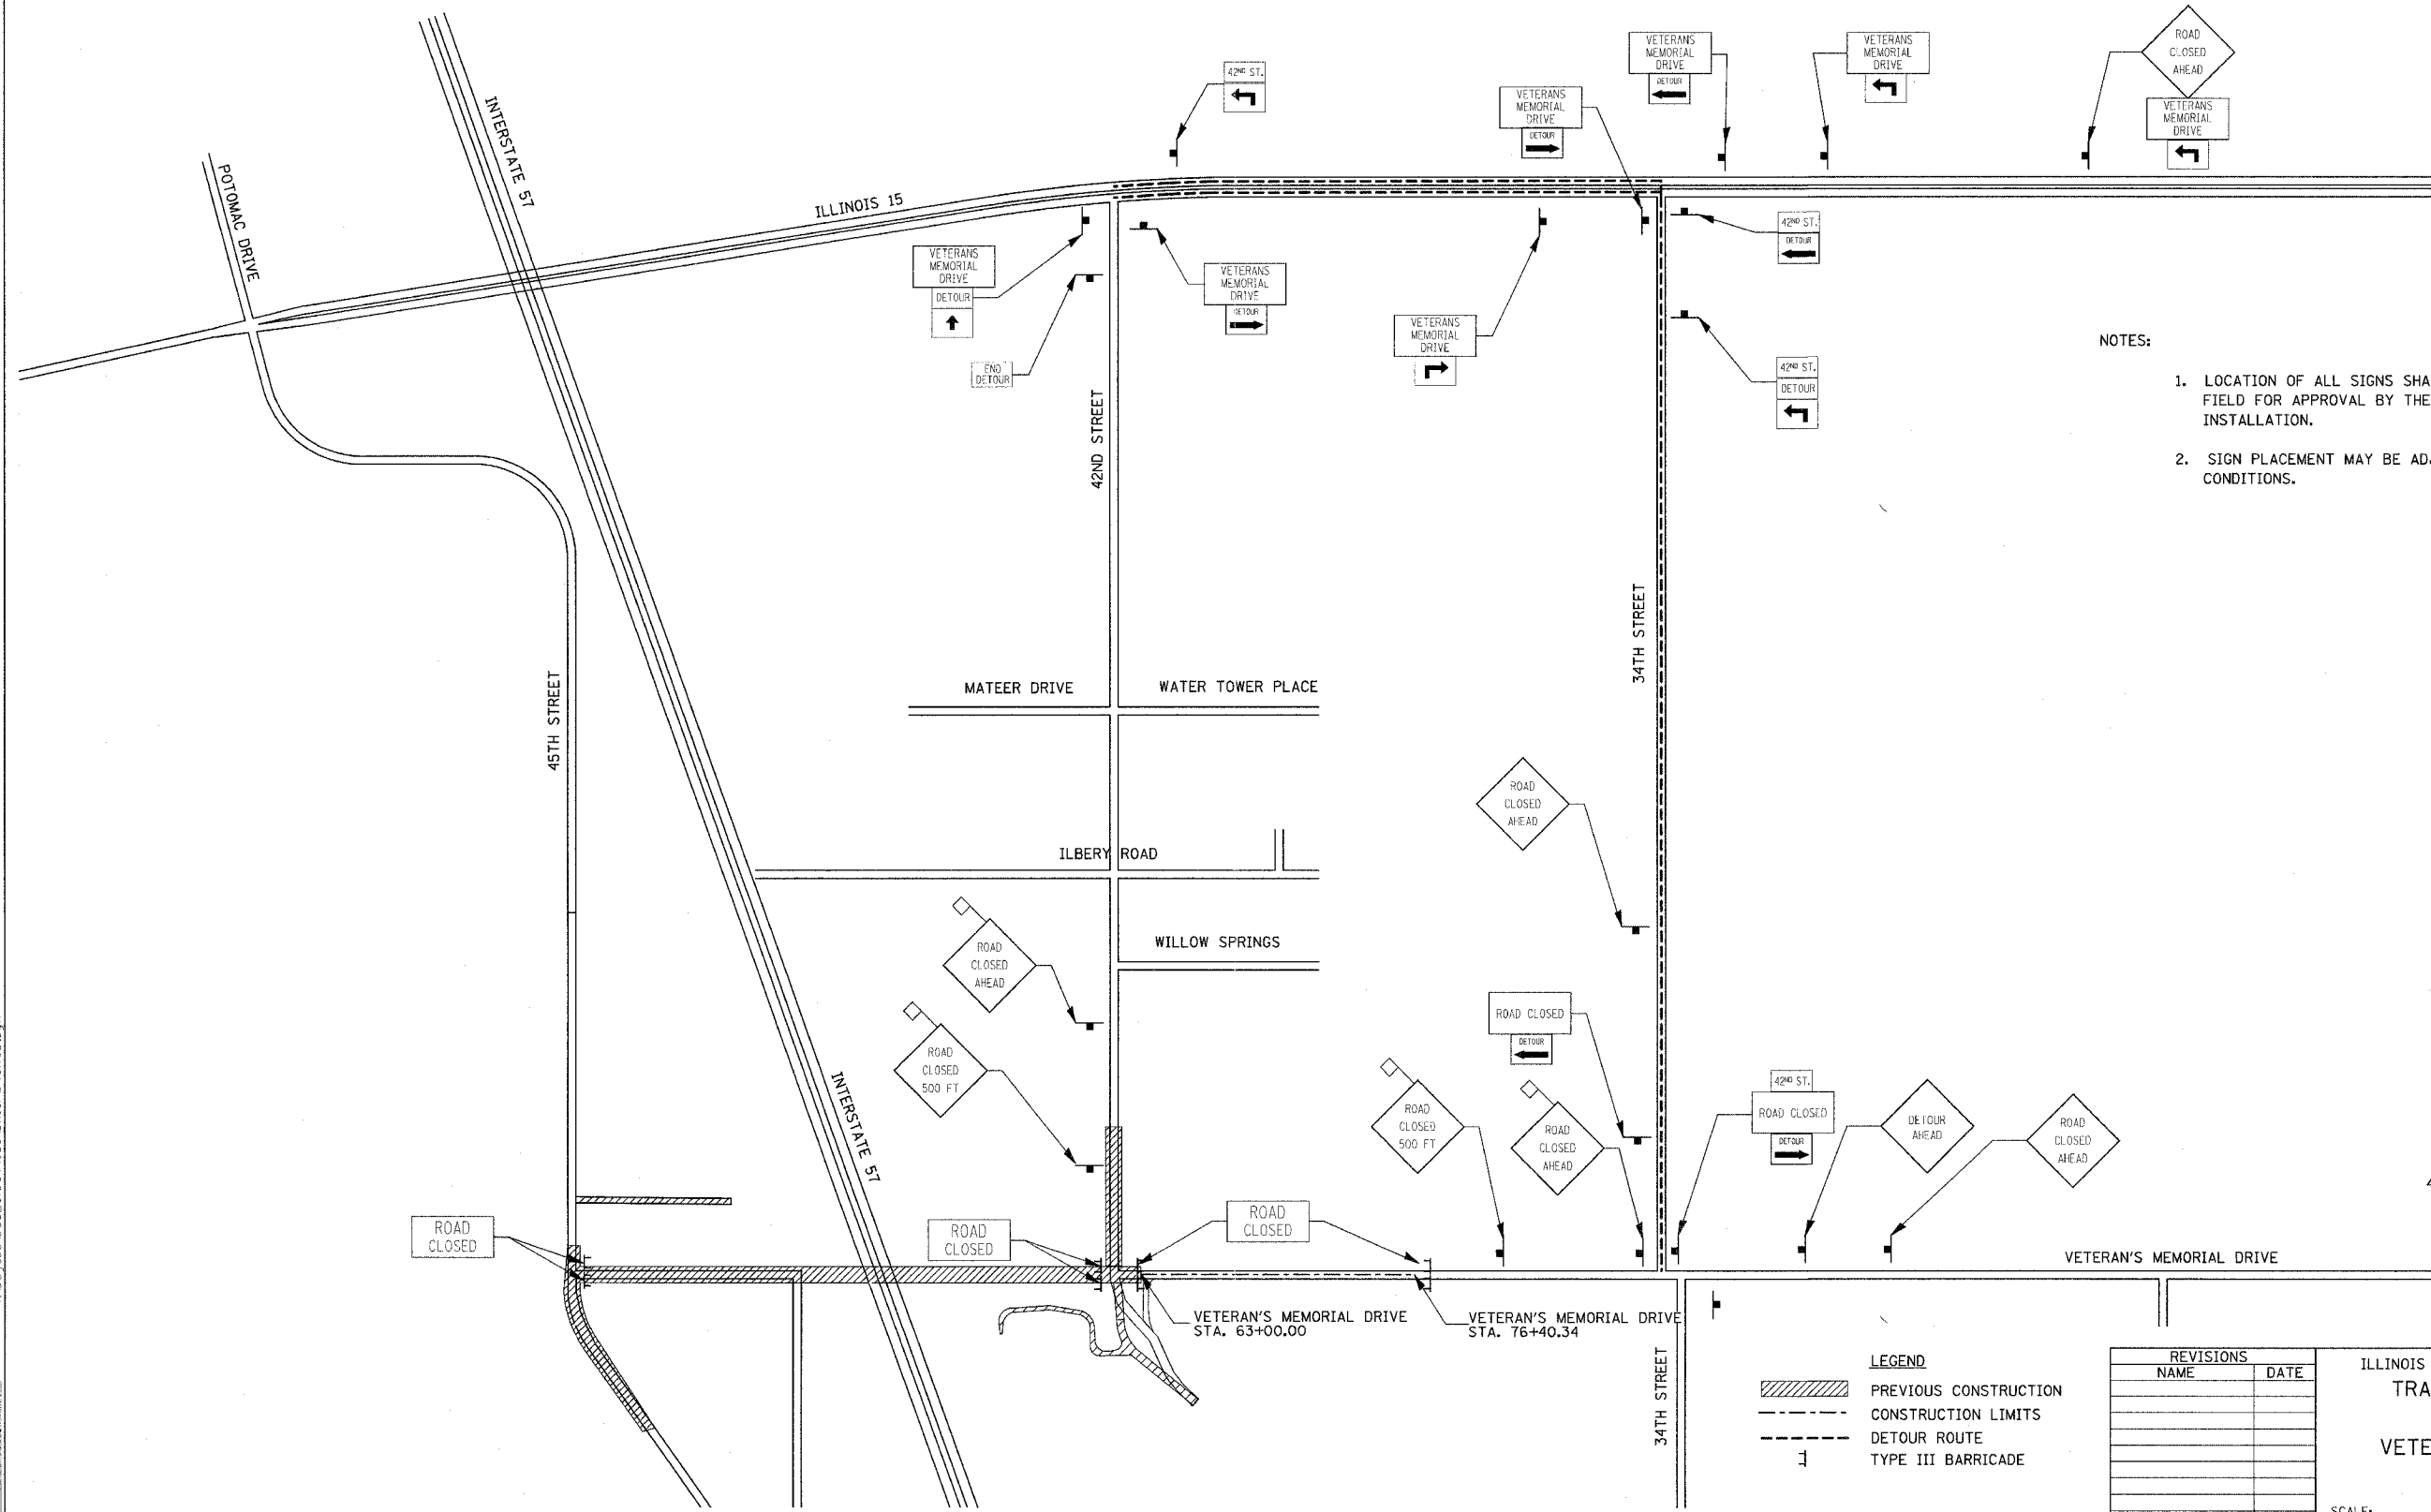

- NOTES:
1. LOCATION OF ALL SIGNS SHALL BE STAKED IN THE FIELD FOR APPROVAL BY THE ENGINEER PRIOR TO INSTALLATION.
  2. SIGN PLACEMENT MAY BE ADJUSTED TO FIT FIELD CONDITIONS.

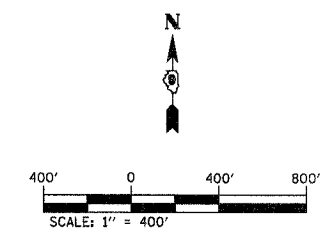

**LEGEND**

	PREVIOUS CONSTRUCTION
	CONSTRUCTION LIMITS
	DETOUR ROUTE
	TYPE III BARRICADE

REVISIONS	
NAME	DATE

ILLINOIS DEPARTMENT OF TRANSPORTATION  
**TRAFFIC CONTROL PLAN  
 STAGE 3**  
**VETERANS MEMORIAL DRIVE  
 INTERCHANGE  
 SECTION (41-3)HBK**  
 SCALE: DATE 3-22-07  
 DRAWN BY RLТ  
 CHECKED BY MTM

Copyright Hanson Professional Services Inc. 2007  
**HANSON**  
 Hanson Professional Services Inc.

03/21/2007 09:44 AM  
 I:\987\086\986\2009\Road\Sheet\C-10\trc3.dgn  
 LAYOUT RLТ 02/26/04  
 DRAWN RLТ 04/22/04  
 REVIEWED M.W. 03/22/07