



F.A.I. RTE.	SECTION	COUNTY	TOTAL SHEETS	SHEET NO.
57/64	(41-3)HBK	JEFFERSON	518	155
STA.		TO STA.		
FED. ROAD DIST. NO.		ILLINOIS FED. AID PROJECT		
CONTRACT NO. 98963				

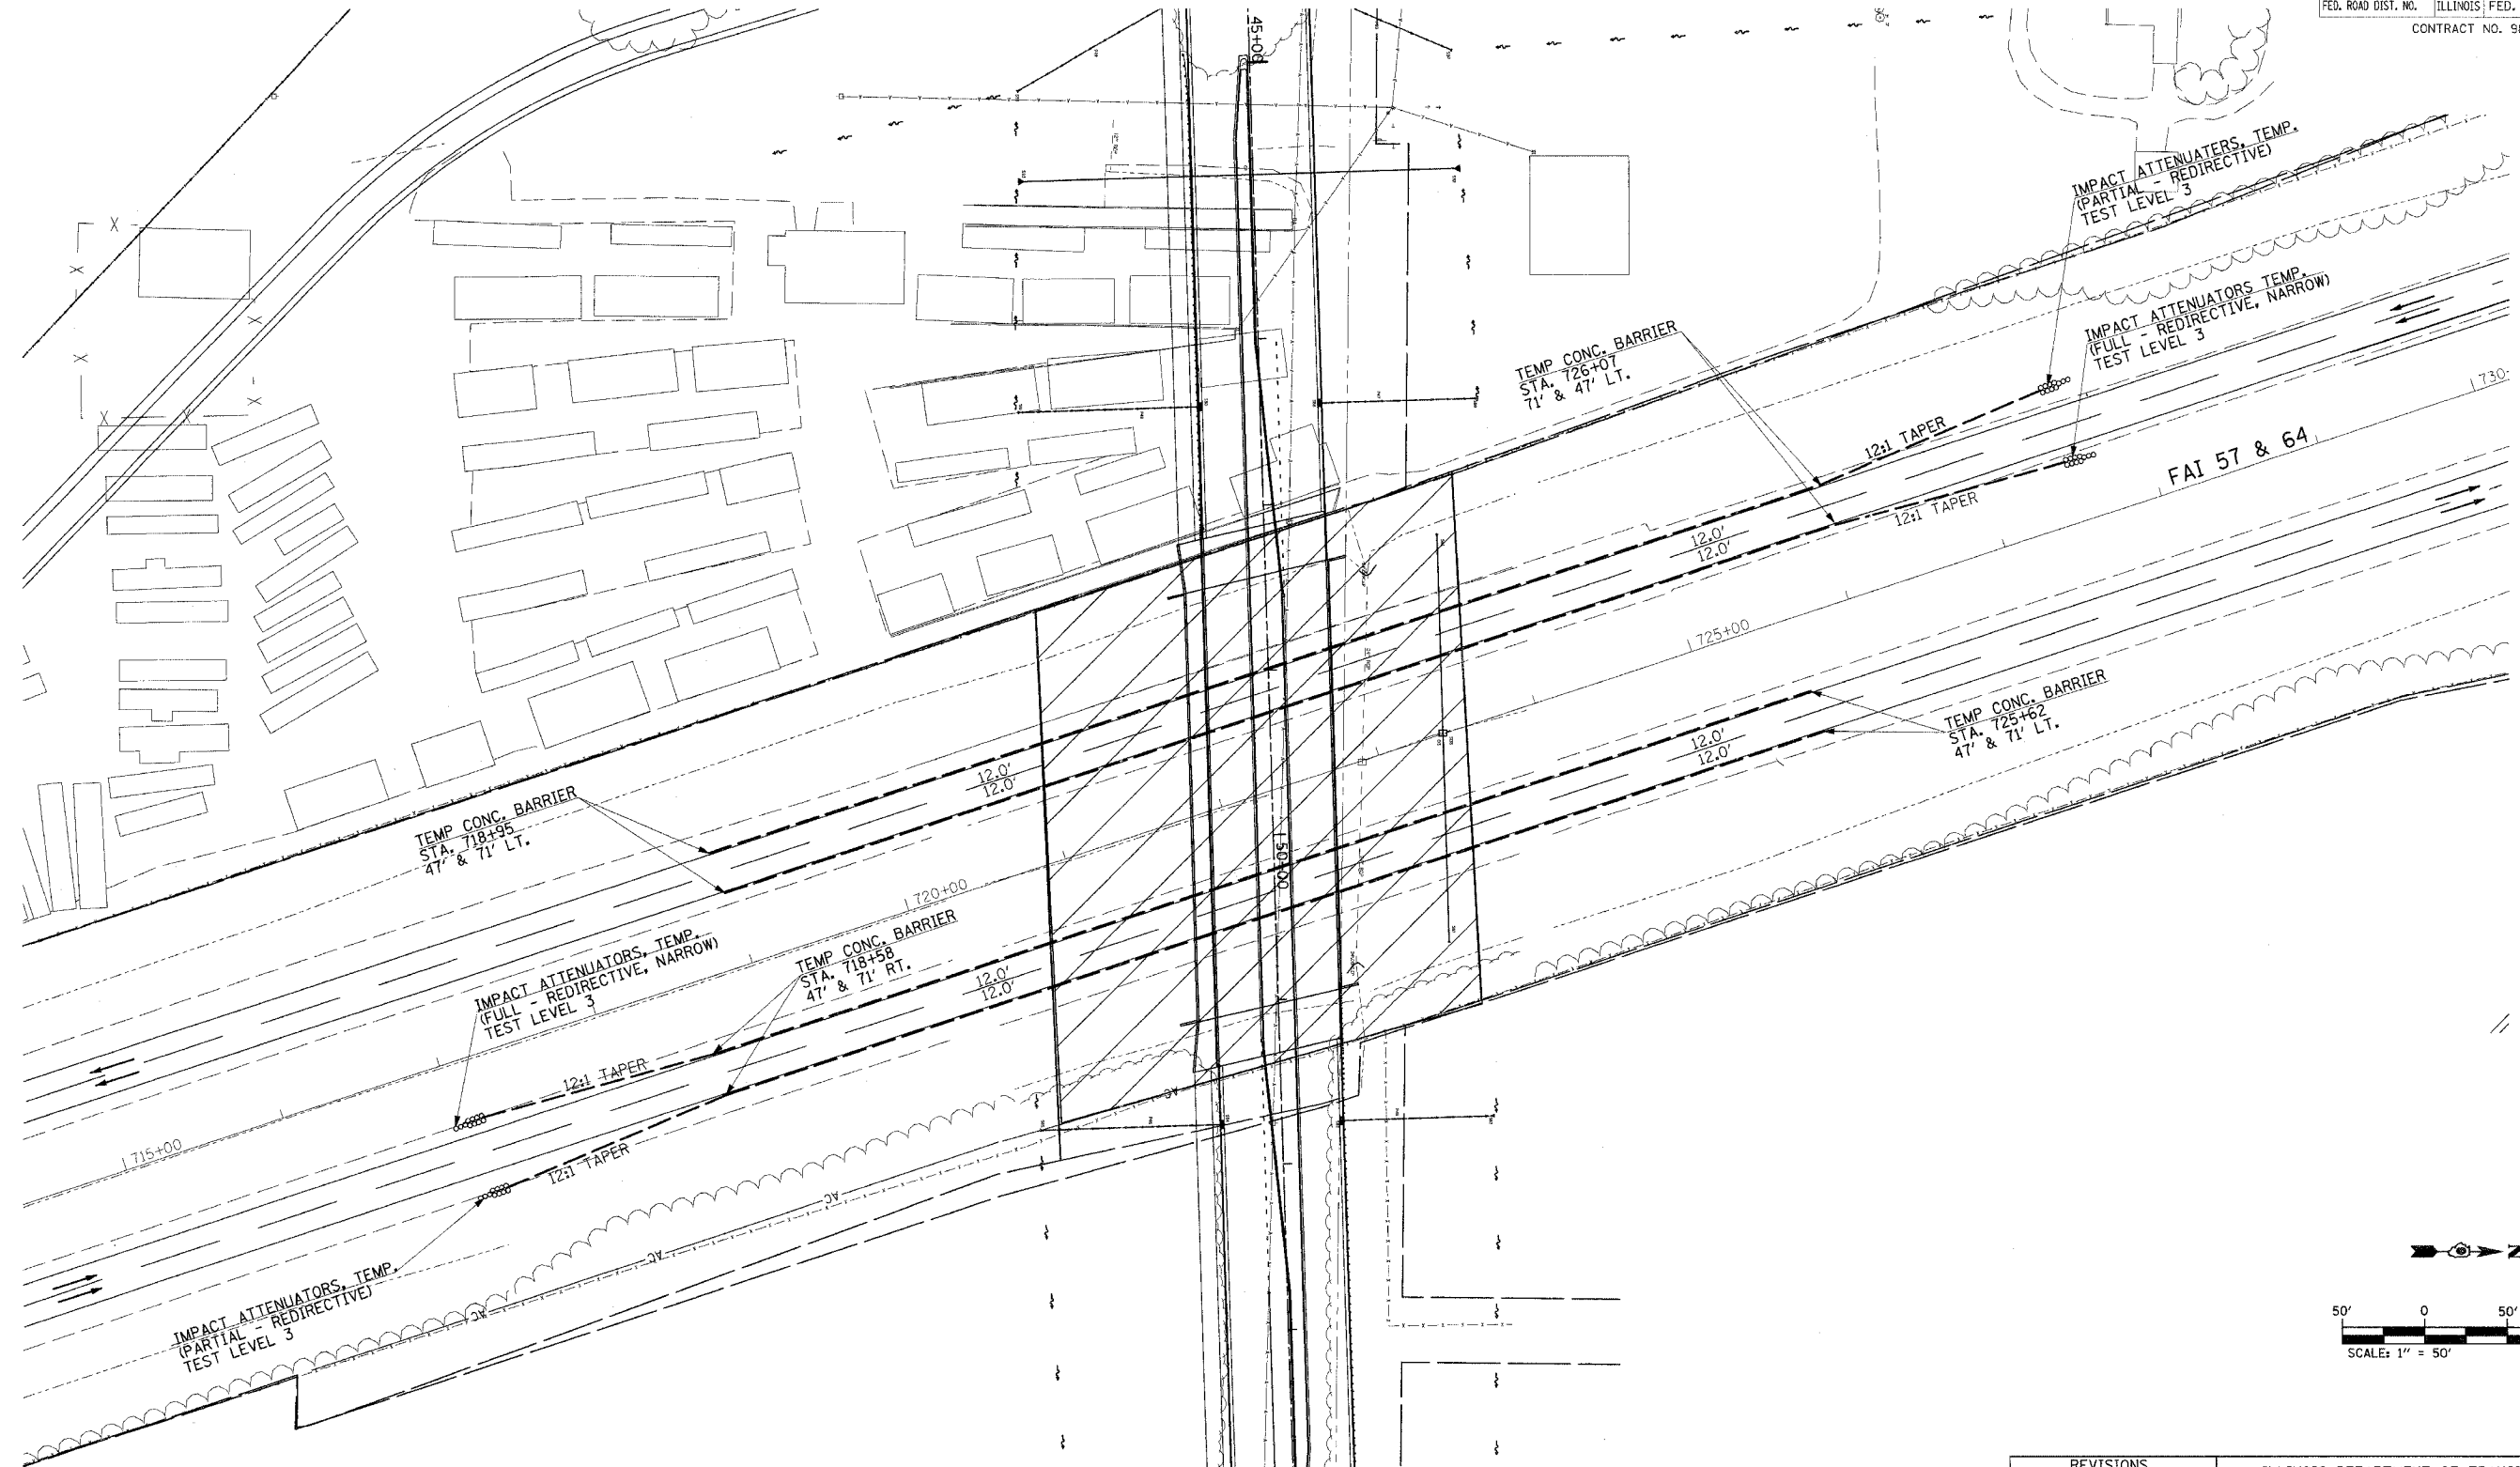

Copyright Hanson Professional Services Inc. 2007  
**HANSON**  
 Hanson Professional Services Inc.

03/22/2007 03:40 PM  
 A:\98 Jobs\98963\2019\A\Road\Sheet\Ac-101tc-3.dwg

LAYOUT	RLT	02/25/04
DRAWN	JED	04/12/04
REVIEWED	MTM	03/22/07

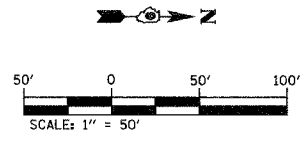

**LEGEND**  
 CONSTRUCTION AREA  
 - - - - - TEMPORARY CONCRETE BARRIER

REVISIONS	
NAME	DATE

ILLINOIS DEPARTMENT OF TRANSPORTATION  
**TRAFFIC CONTROL PLAN**  
**BRIDGE CONSTRUCTION**  
**VETERANS MEMORIAL DRIVE**  
**INTERCHANGE**  
**SECTION (41-3)HBK**  
 SCALE: DATE 3-22-07  
 DRAWN BY RLT  
 CHECKED BY MTM