



F.A.I. RTE.	SECTION	COUNTY	TOTAL SHEETS	SHEET NO.
57/64	(41-3)HBK	JEFFERSON	518	100
STA. TO STA.		FED. ROAD DIST. NO. ILLINOIS FED. AID PROJECT		
		CONTRACT NO. 98963		

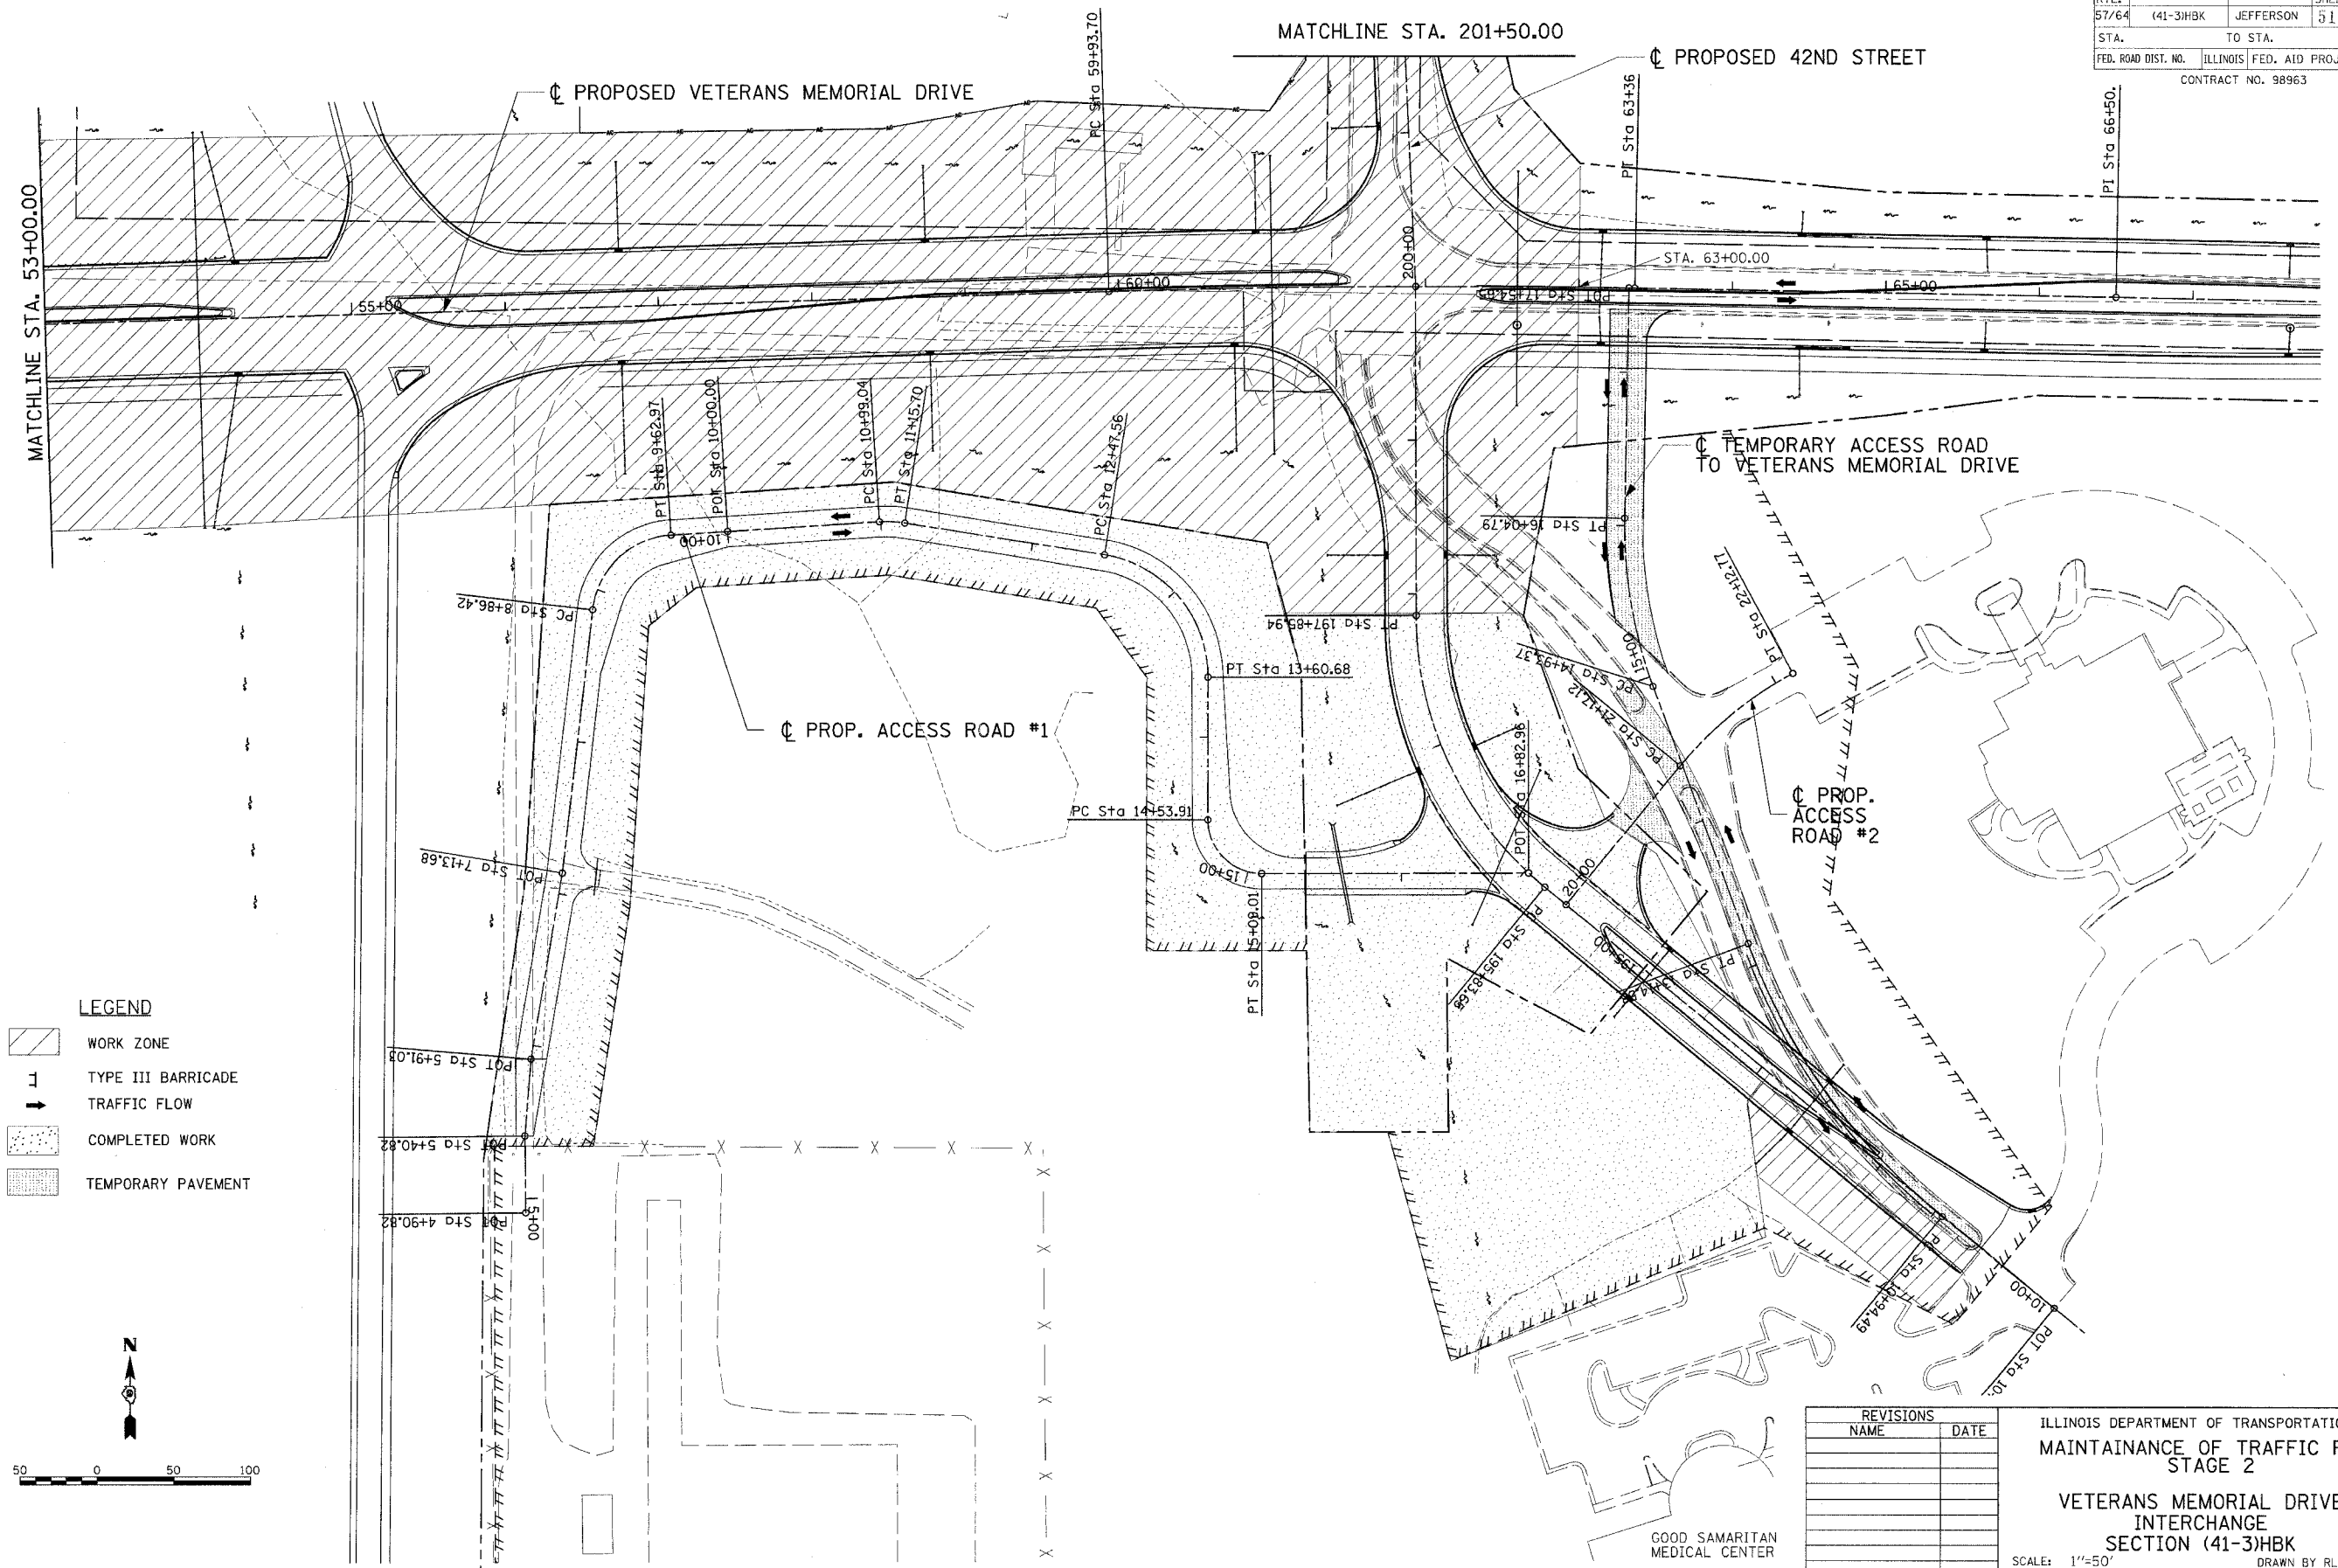

**LEGEND**

	WORK ZONE
	TYPE III BARRICADE
	TRAFFIC FLOW
	COMPLETED WORK
	TEMPORARY PAVEMENT

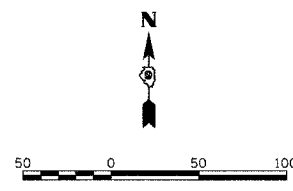

REVISIONS	
NAME	DATE

ILLINOIS DEPARTMENT OF TRANSPORTATION  
**MAINTAINANCE OF TRAFFIC PLAN  
 STAGE 2**  
**VETERANS MEMORIAL DRIVE  
 INTERCHANGE  
 SECTION (41-3)HBK**  
 SCALE: 1"=50'  
 DATE 3-22-07  
 DRAWN BY RLT  
 CHECKED BY MTM

© Copyright Hanson Professional Services Inc. 2007  
**HANSON**  
 Hanson Professional Services Inc.

03/22/2007 03:45 PM  
 I:\98\98\98\20\98\Road\Sheet\02ST2.dwg  
 LAYOUT RLT 02/26/04  
 DRAWN JED 04/12/04  
 REVIEWED MTM 03/22/07