

F.A.I. RTE.	SECTION	COUNTY	TOTAL SHEETS	SHEET NO.
57/64	(41-3)HBK	JEFFERSON	518	163
STA.		TO STA.		
FED. ROAD DIST. NO.		ILLINOIS FED. AID PROJECT		



STAGE II

LANE SHIFT - TO BE PAID FOR AS TRAFFIC CONTROL AND PROTECTION (SPECIAL), CASE I.


1. REMOVE ANY CONFLICTING PAVEMENT MARKINGS AND RAISED REFLECTIVE MARKERS.
2. CONFIGURE LANES WITH TEMPORARY PAINT.
3. PLACE TEMPORARY CONCRETE BARRIER ADJACENT TO THE SHIFTED DRIVING LANES AND ILLINOIS 15 RAMP.
4. REMOVE SHOULDER AND PAVEMENT SB STA 750+00 TO STA 758+52. CONSTRUCT PROPOSED AUXILIARY LANE AND SHOULDER WITHIN SAME LIMITS.
5. ANY WORK THAT REQUIRES A LANE CLOSURE SHOULD BE COMPLETED BETWEEN 7 PM AND 7 AM AND PAID FOR AS TRAFFIC CONTROL AND PROTECTION 701400 AND TRAFFIC CONTROL AND PROTECTION 701401.
6. REFER TO HIGHWAY STANDARD 701400-02 FOR APPROACH SIGNING. INCIDENTAL TO TRAFFIC CONTROL PROTECTION (SPECIAL) CASE I.

LEGEND

- VERTICAL PANEL
- ⊙ DRUM WITH STEADY BURNING LIGHT

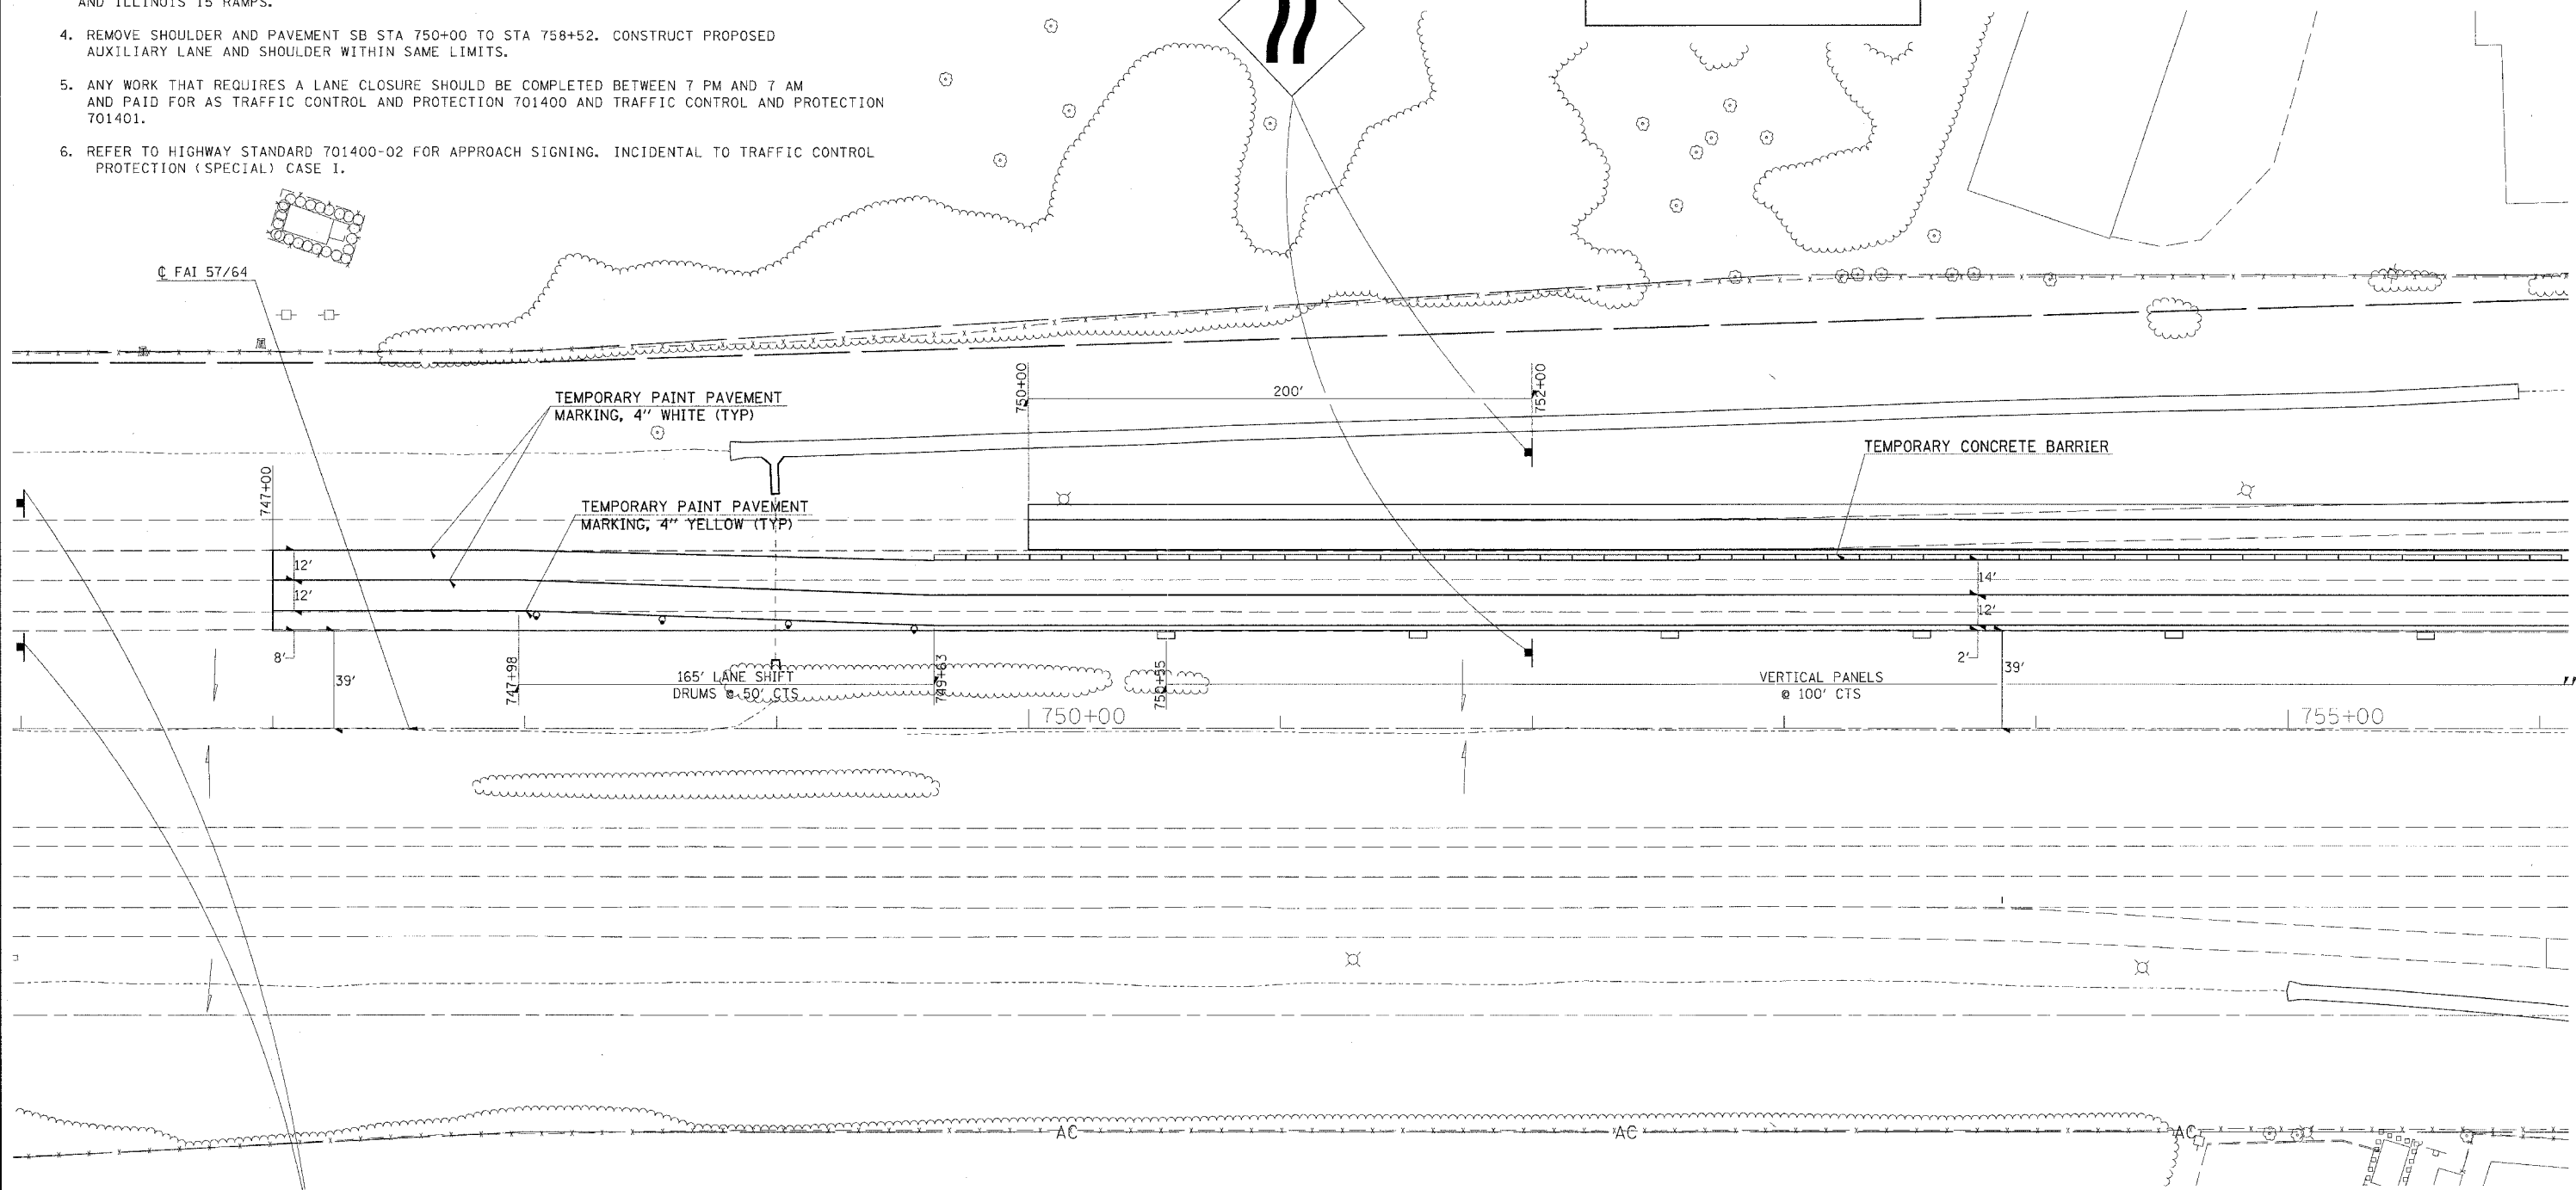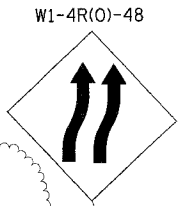

END WORK ZONE
SPEED LIMIT
G20-I103(0)-3660

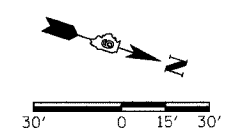

REVISIONS	
NAME	DATE

ILLINOIS DEPARTMENT OF TRANSPORTATION
FAI-57/64
STAGE 2
STA. 746+00 TO STA. 756+00
SHEET 1 OF 3

SCALE: 1"=30'
DATE
DRAWN BY
CHECKED BY

8/13/22 12:00 PM
 IN: 9/13/22 12:00 PM
 RL: 9/13/22 12:00 PM