


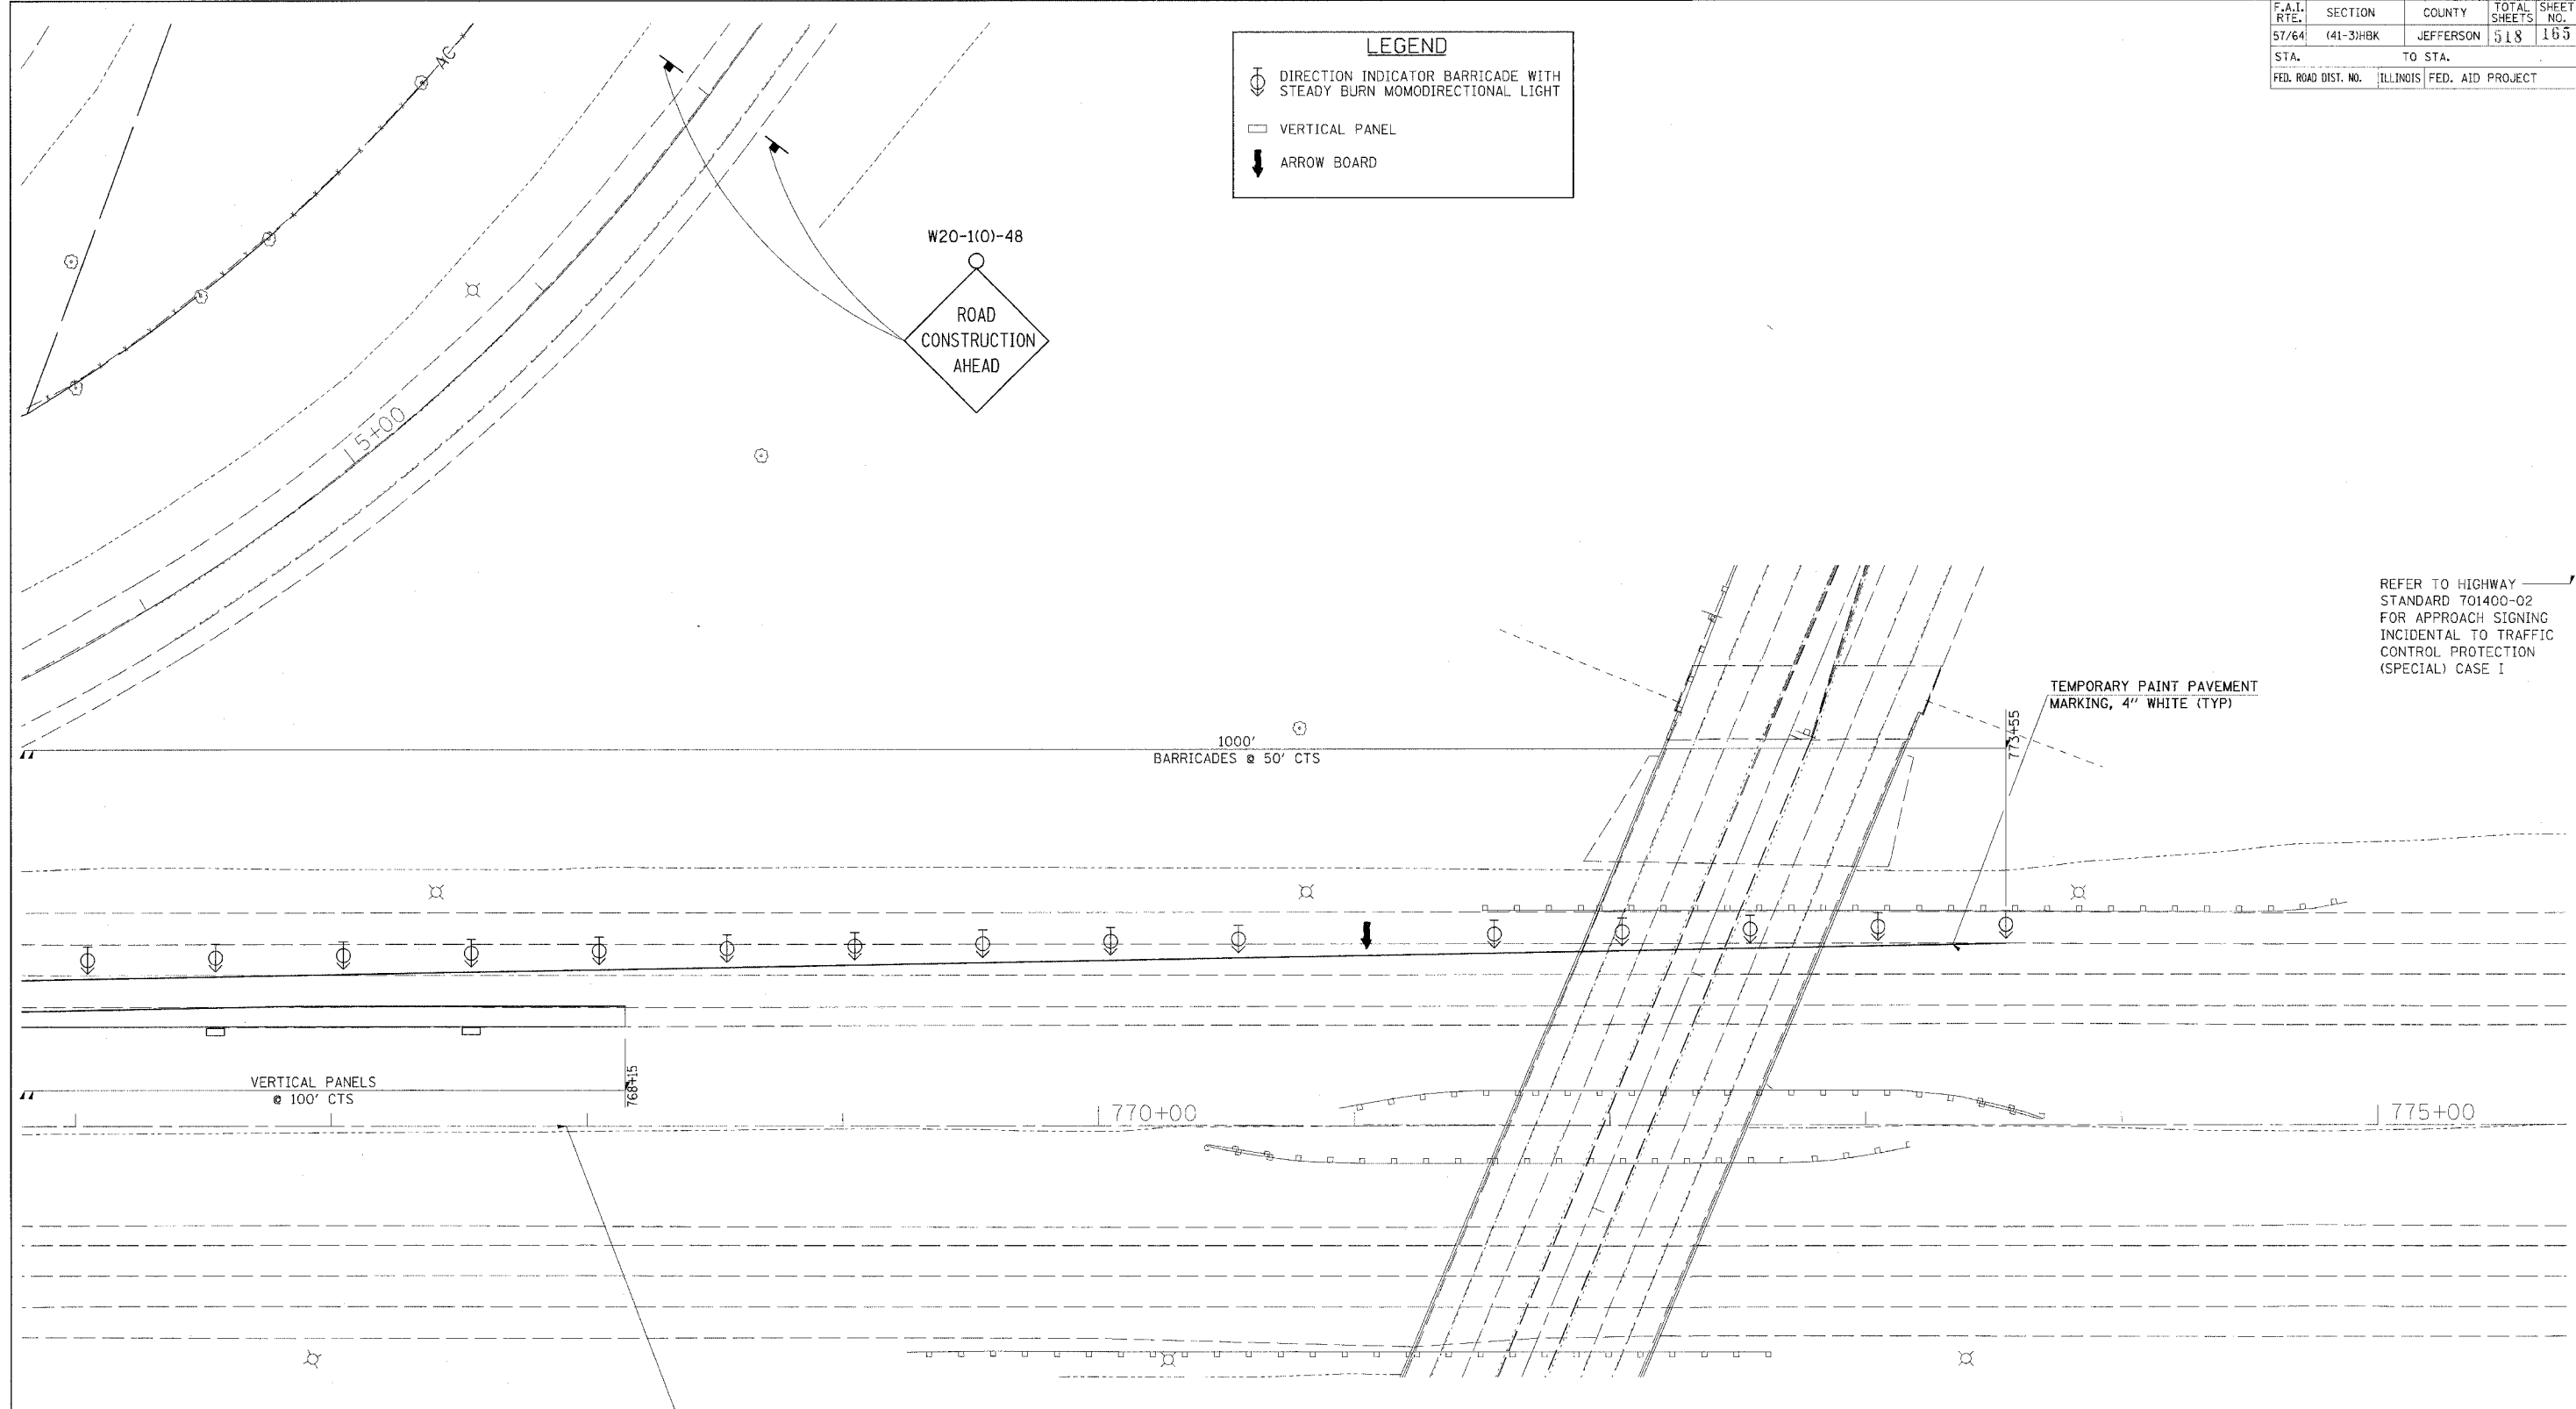


F.A.I. RTE.	SECTION	COUNTY	TOTAL SHEETS	SHEET NO.
57/64	41-3HBK	JEFFERSON	518	165
STA.		TO STA.		
FED. ROAD DIST. NO.		ILLINOIS FED. AID PROJECT		

LEGEND

-  DIRECTION INDICATOR BARRICADE WITH STEADY BURN MOMODIRECTIONAL LIGHT
-  VERTICAL PANEL
-  ARROW BOARD




© FAI 57/64

REVISIONS	
NAME	DATE

ILLINOIS DEPARTMENT OF TRANSPORTATION
FAI-57/64
STAGE 2
STA. 766+00 TO STA. 775+00
SHEET 3 OF 3

SCALE: 1"=30'
 DATE _____
 DRAWN BY _____
 CHECKED BY _____

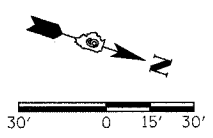

03/22/2007, 02:26 PM
 I:\98\plan\5764\5764\1001\RMPS\view\plan32
 03/22/07 / IN
 RL