


F.A.I. RTE.	SECTION	COUNTY	TOTAL SHEETS	SHEET NO.
57/64	(41-3)HBK	JEFFERSON	518	167
STA.		TO STA.		
FEB. ROAD DIST. NO.		ILLINOIS FED. AID PROJECT		

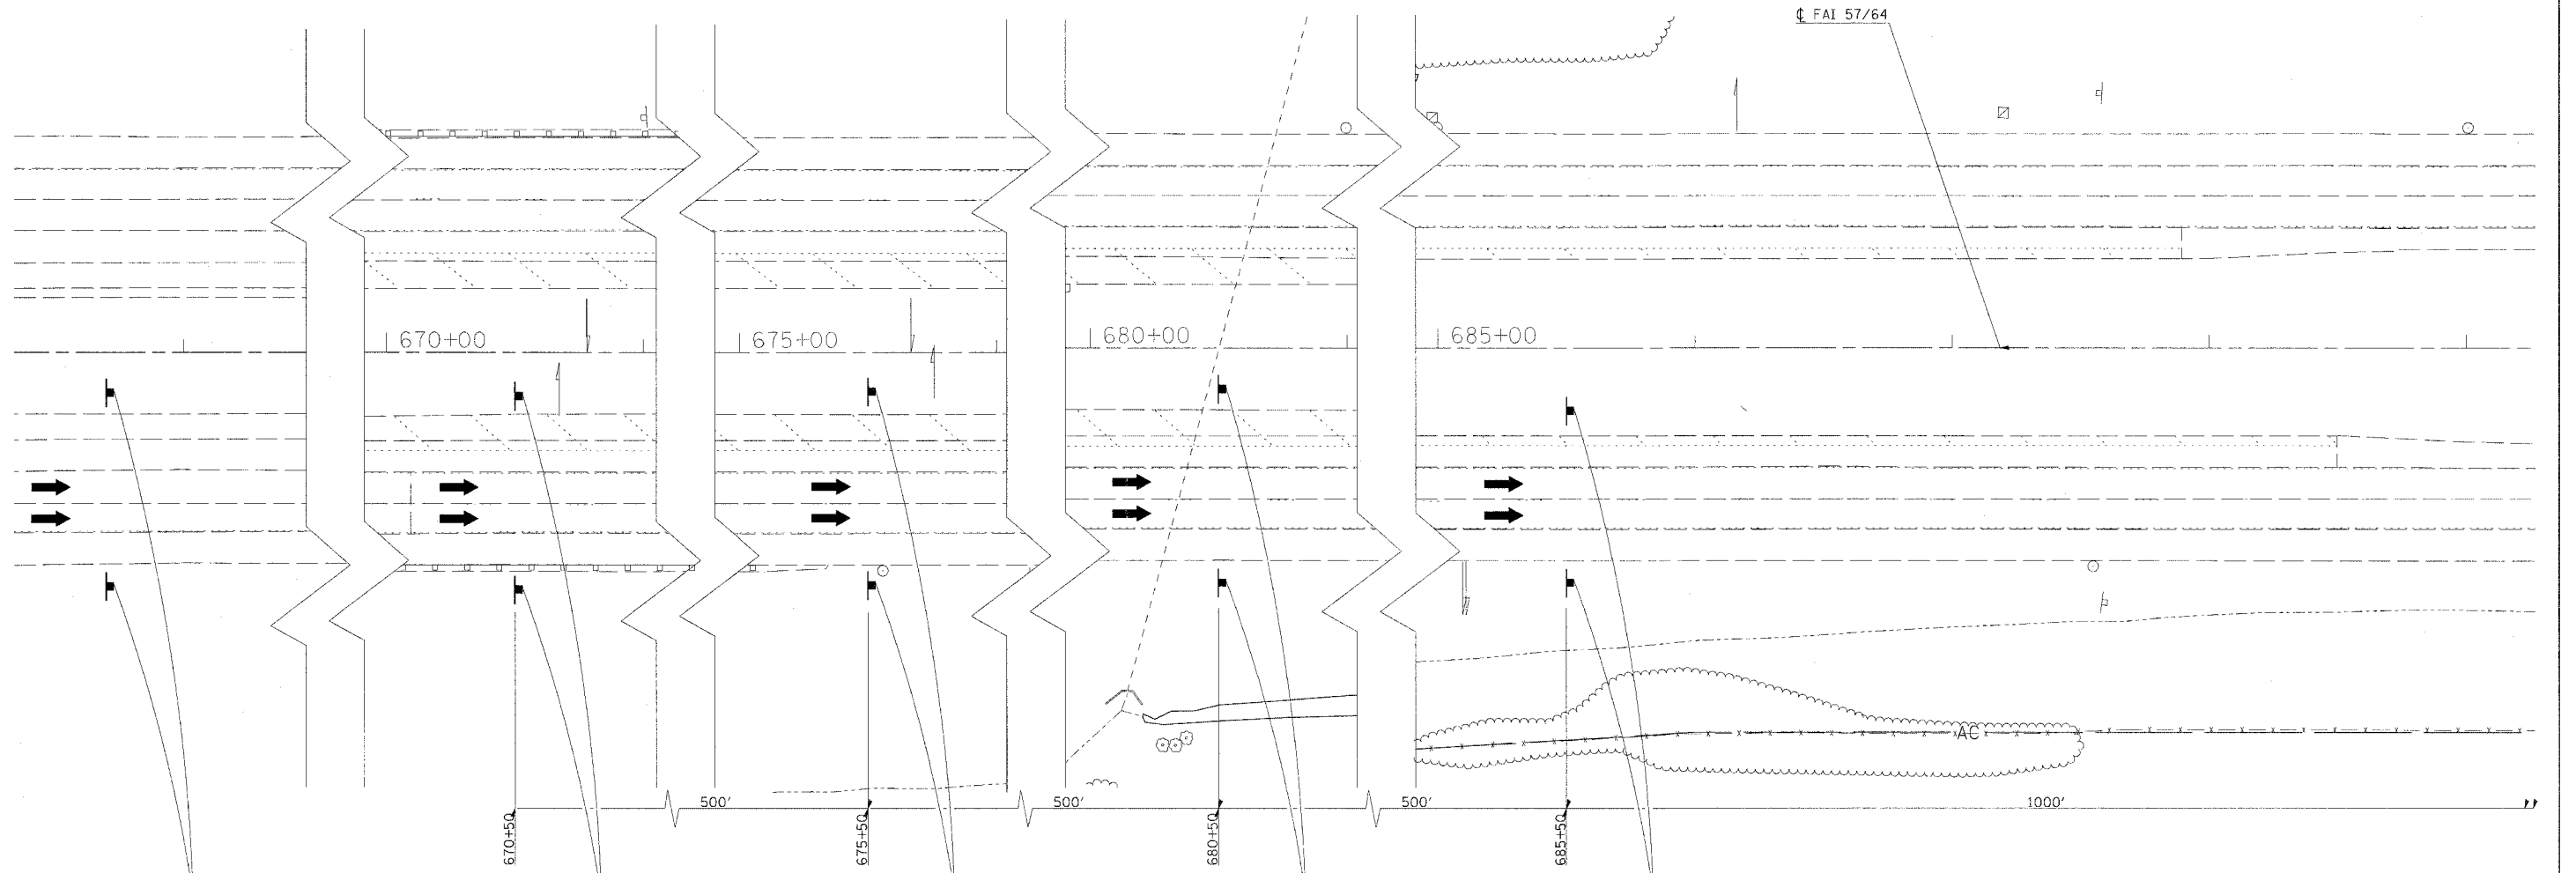

ROAD
CONSTRUCTION
1 MILE
W20-1(O)-48

ROAD
CONSTRUCTION
AHEAD

SPEED
ZONE
AHEAD
R2-5C (4860)

SPEED
LIMIT
55
WORK
ZONE
R2-1-4860
G20-1102(O)-48

W1-4L(O)-48

REVISIONS	
NAME	DATE

ILLINOIS DEPARTMENT OF TRANSPORTATION
FAI-57/64
STAGE 3
STA. 627+00 TO STA. 689+00
SHEET 2 OF 13
SCALE: 1"=30'
DATE
DRAWN BY
CHECKED BY

E:\22\22877_6226 PK
 E:\98\985\152281\DOT_RHPS\revised\m2
 10/26/07 / JN
 RLJ