
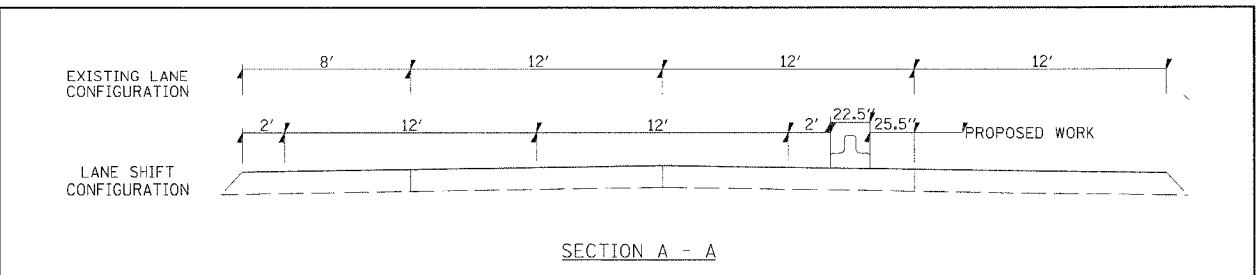
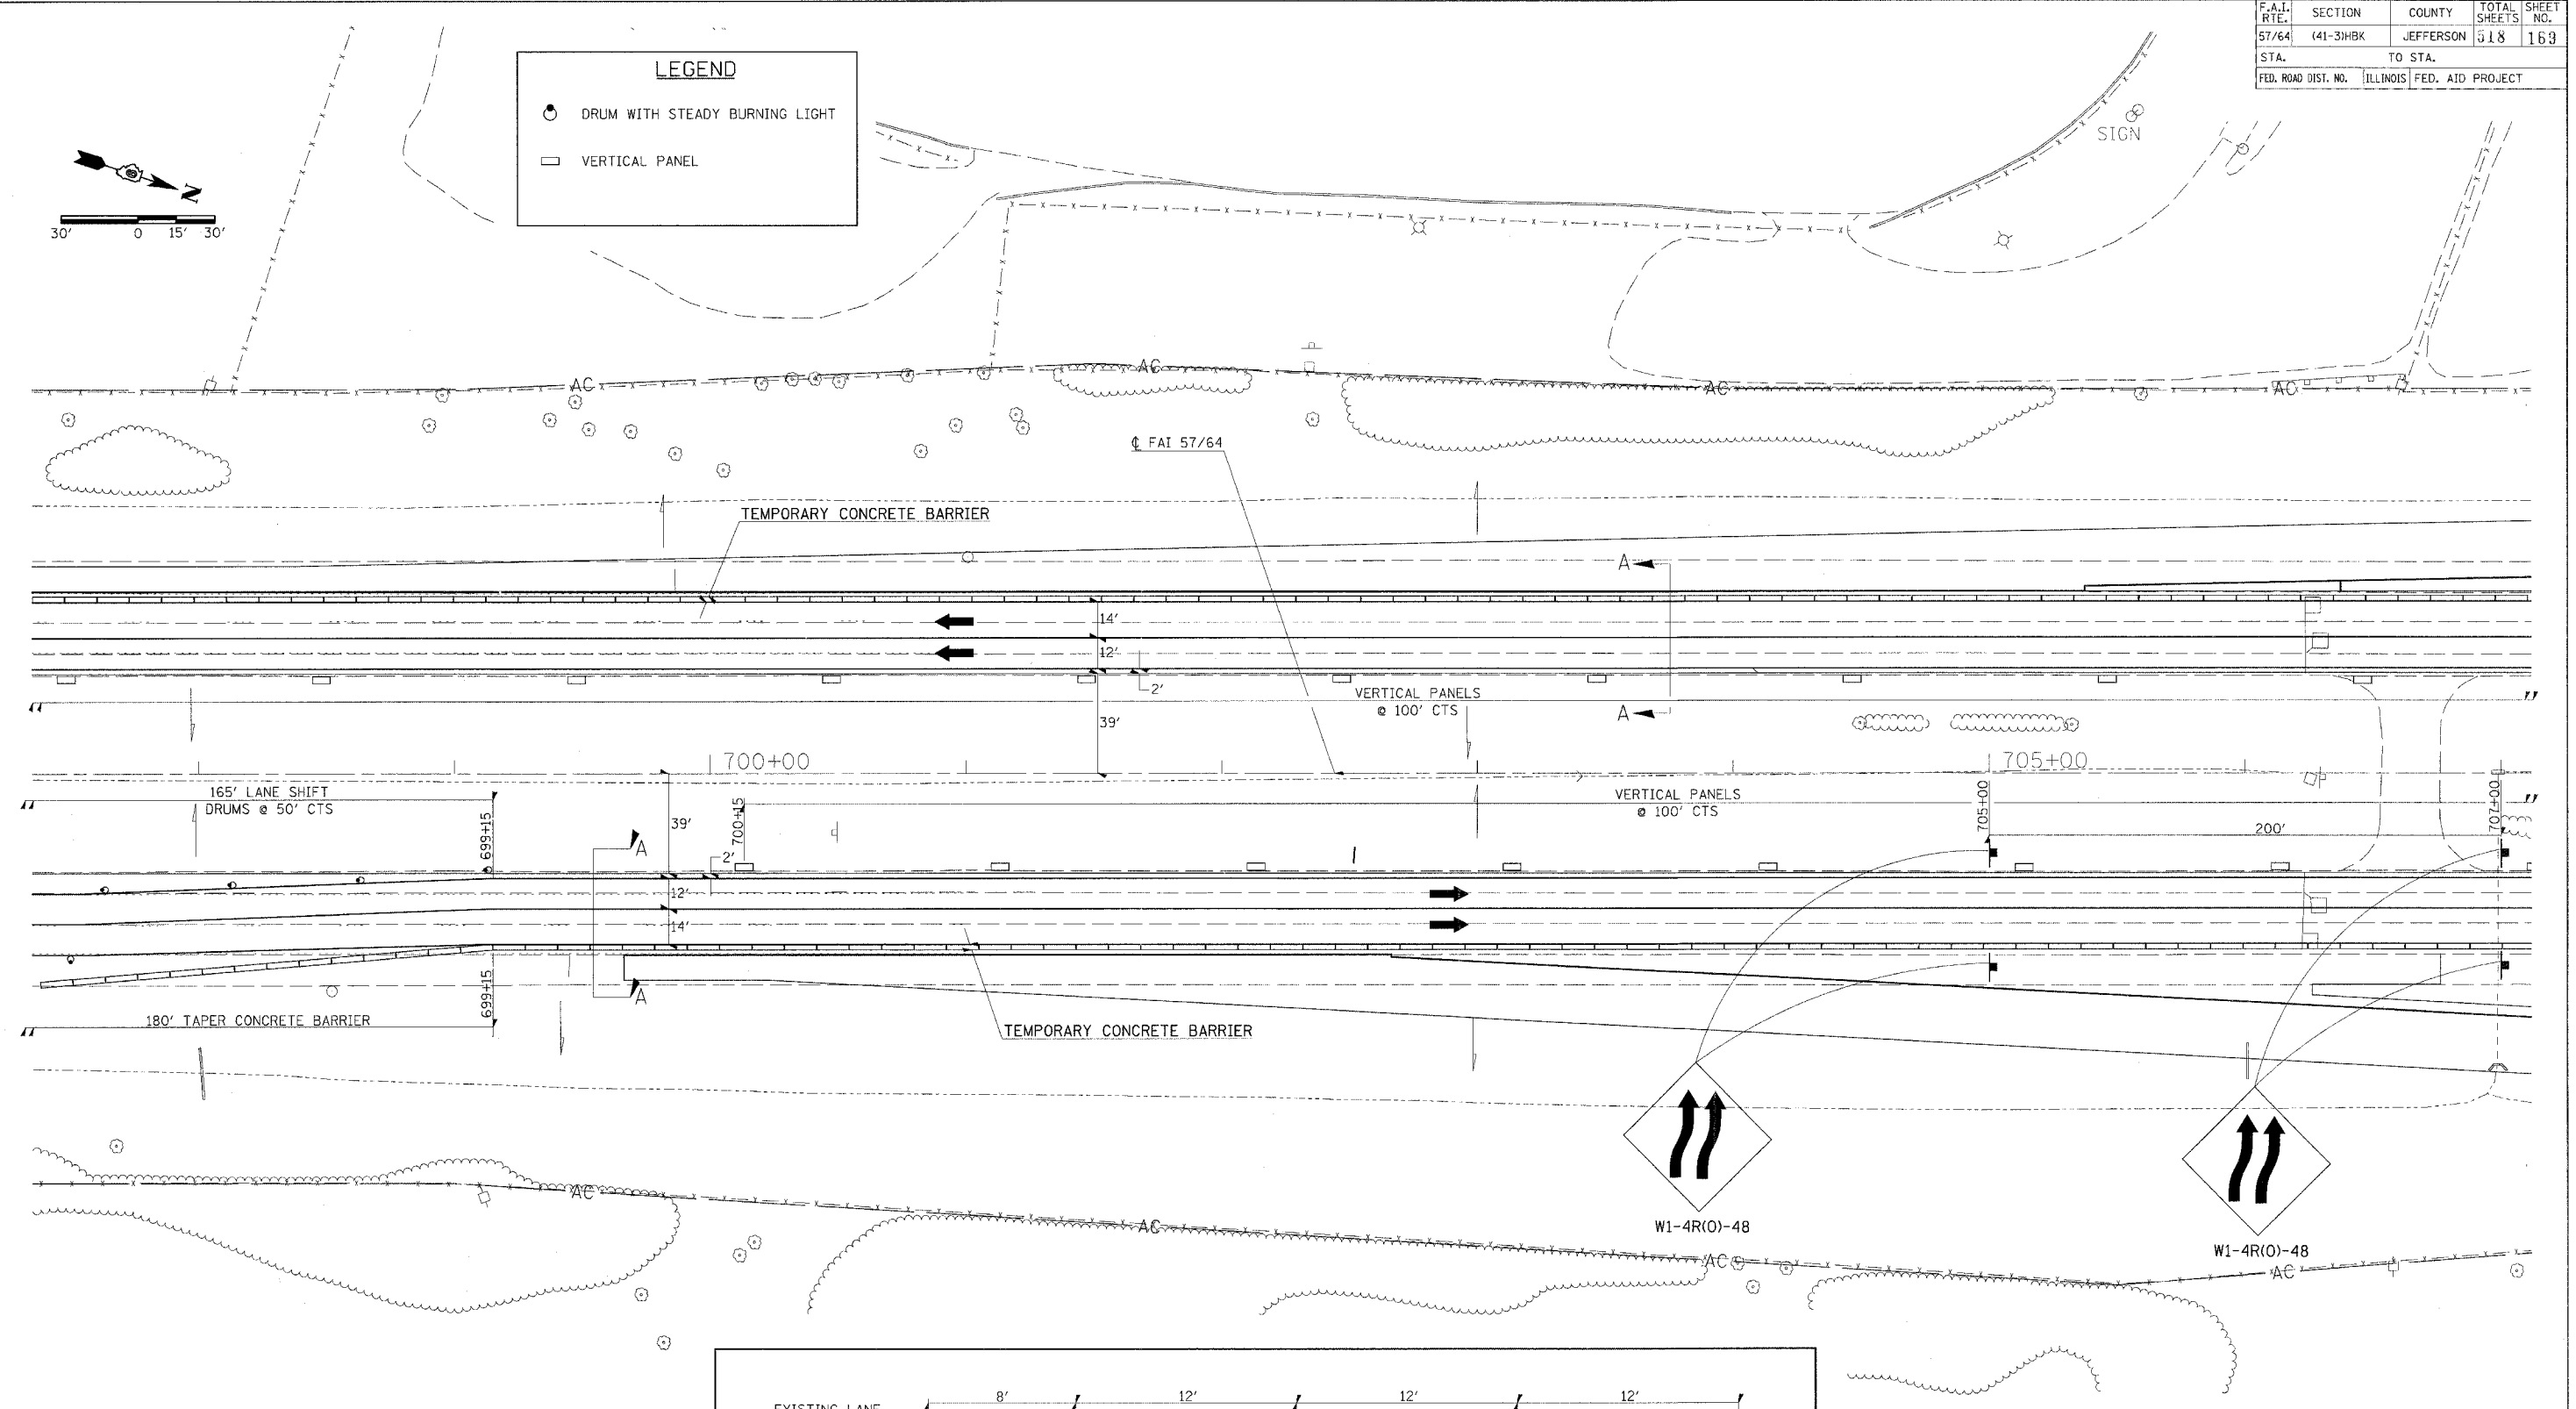


F.A.I. RTE.	SECTION	COUNTY	TOTAL SHEETS	SHEET NO.
57/64	41-31BK	JEFFERSON	518	169
STA.		TO STA.		
FED. ROAD DIST. NO.		ILLINOIS FED. AID PROJECT		

**LEGEND**

- DRUM WITH STEADY BURNING LIGHT
- VERTICAL PANEL

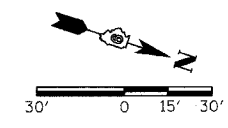

REVISIONS	
NAME	DATE

ILLINOIS DEPARTMENT OF TRANSPORTATION  
**FAI-57/64**  
**STAGE 3**  
**STA. 698+00 TO STA. 707+00**  
**SHEET 4 OF 13**

SCALE: 1"=30'  
 DATE: \_\_\_\_\_  
 DRAWN BY: \_\_\_\_\_  
 CHECKED BY: \_\_\_\_\_

03/22/2007 02:25 PM  
 I:\98963\5764\31\DOT\RAHPS\rev1aed.mxd  
 30/0600 / JN  
 RL