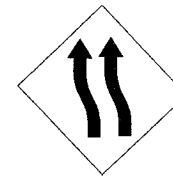

 




F.A.I. RTE.	SECTION	COUNTY	TOTAL SHEETS	SHEET NO.
57/64	(41-3)HBK	JEFFERSON	518	170
STA.		TO STA.		
FED. ROAD DIST. NO.		ILLINOIS FED. AID PROJECT		

W1-4L(O)-48



**LEGEND**

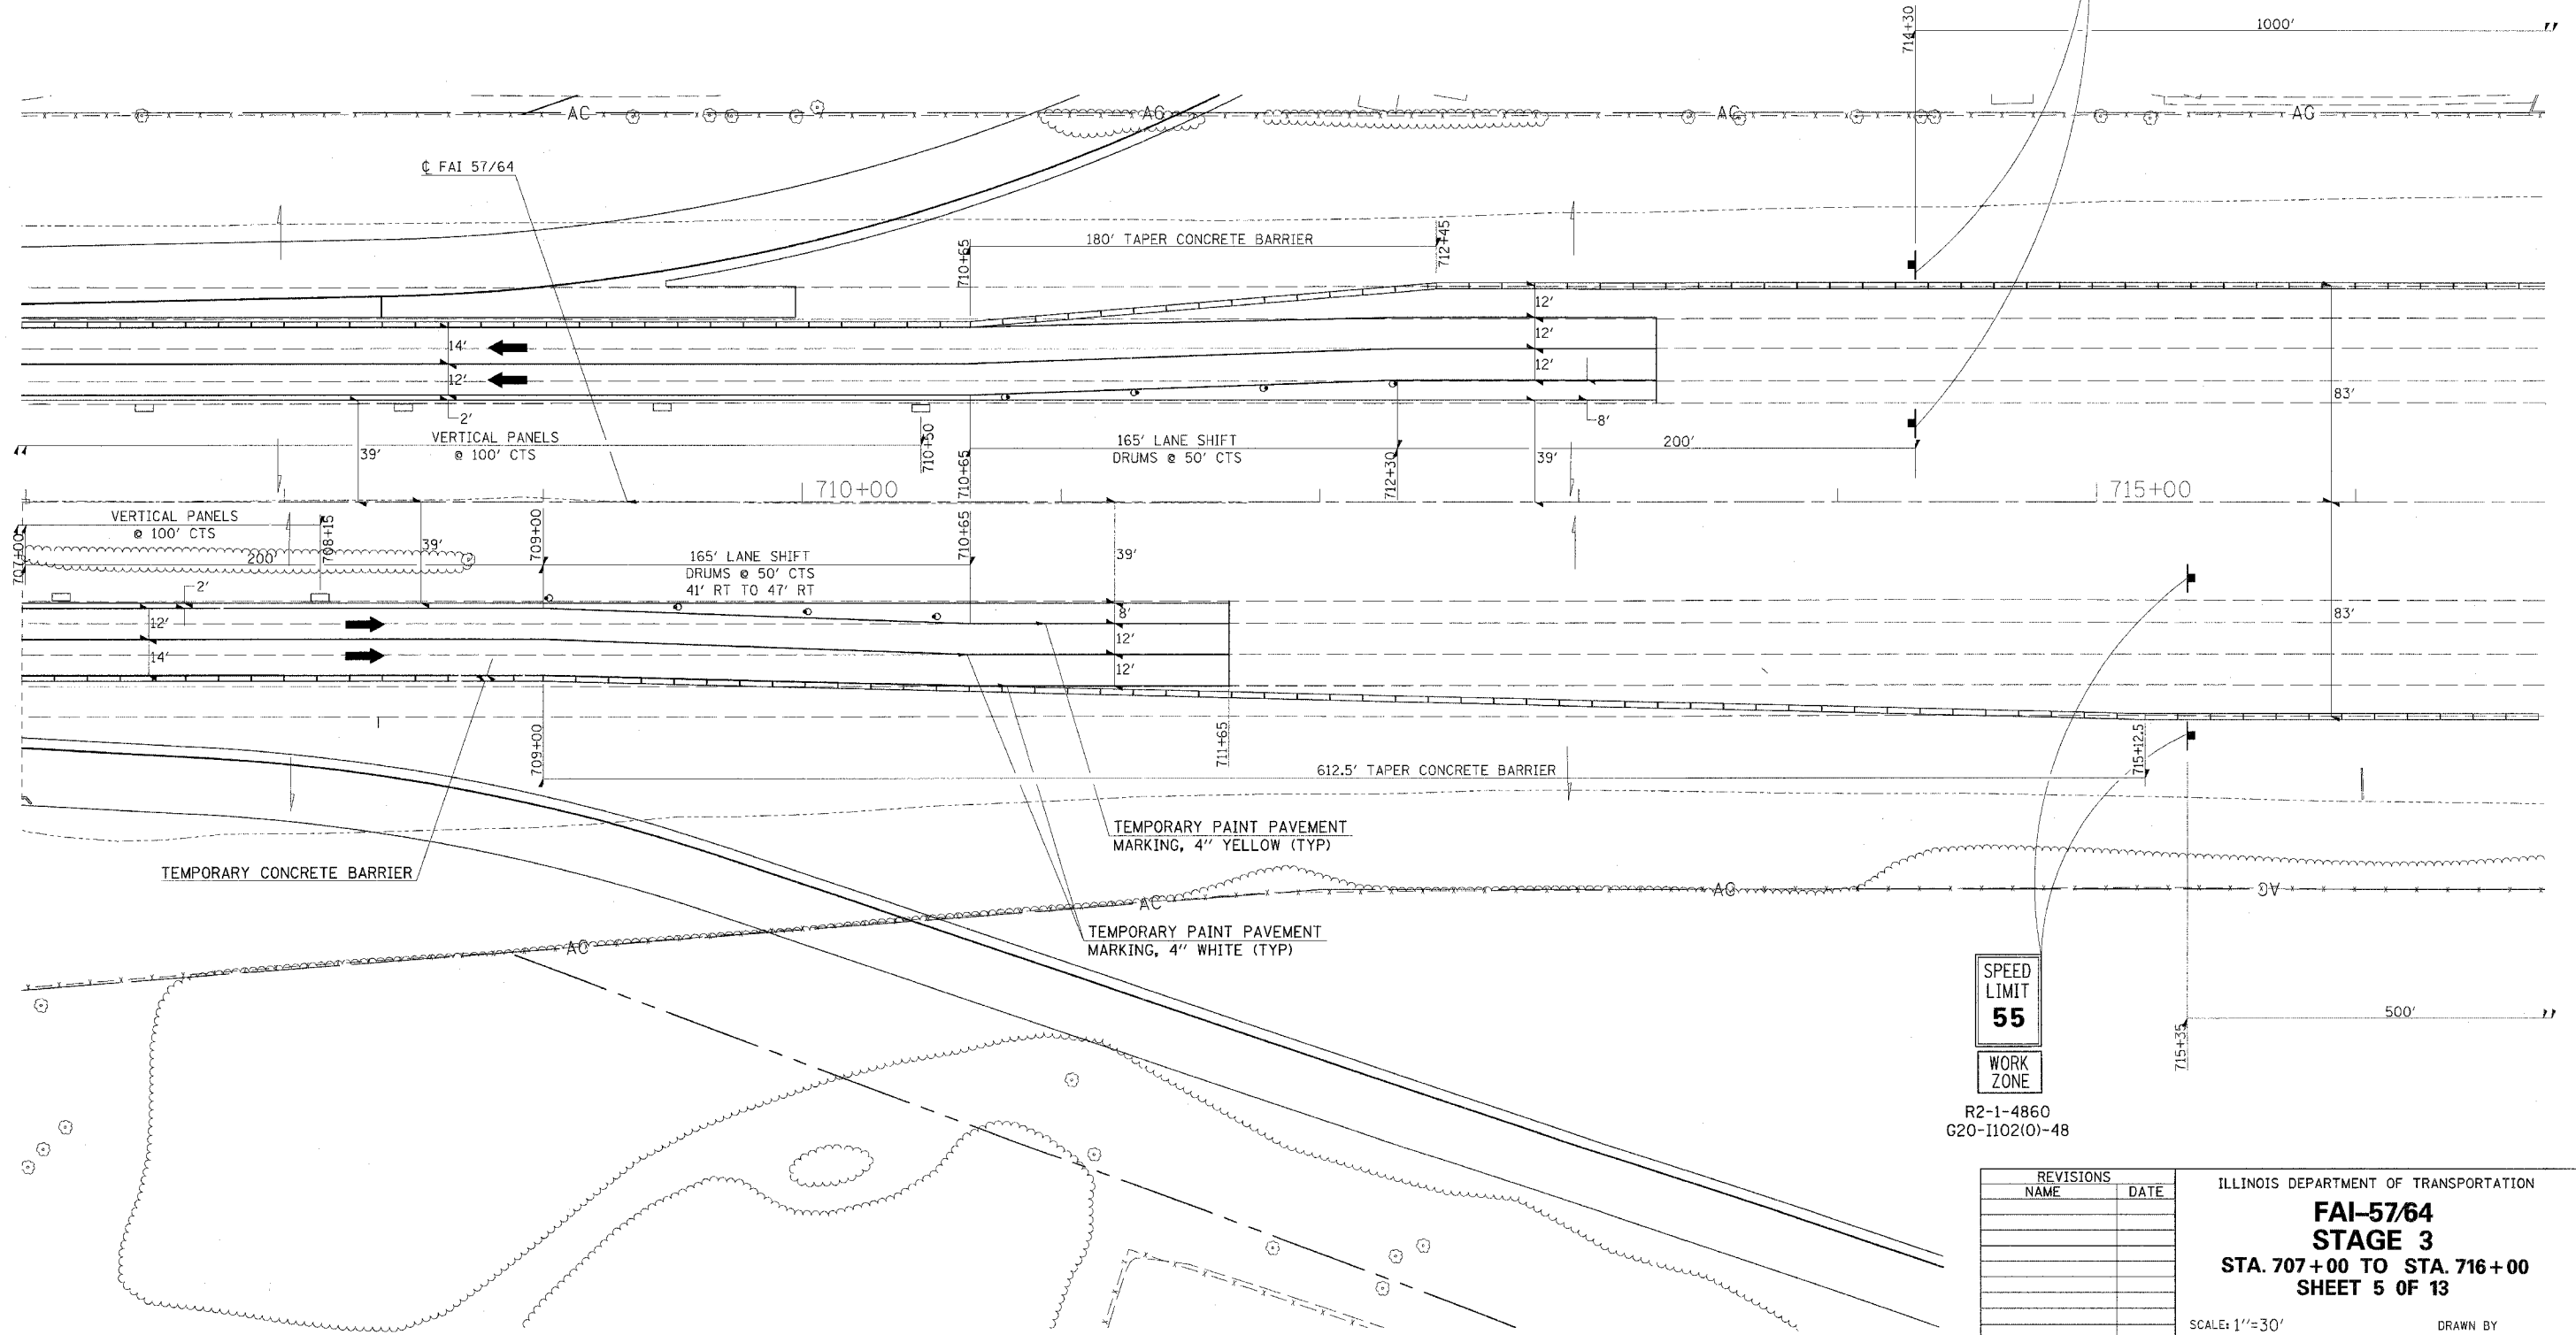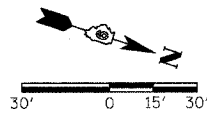-  DRUM WITH STEADY BURNING LIGHT
-  VERTICAL PANEL



**SPEED LIMIT 55**  
**WORK ZONE**

R2-1-4860  
G20-I102(O)-48

REVISIONS	
NAME	DATE

ILLINOIS DEPARTMENT OF TRANSPORTATION  
**FAI-57/64**  
**STAGE 3**  
**STA. 707+00 TO STA. 716+00**  
**SHEET 5 OF 13**

SCALE: 1"=30'  
DATE

DRAWN BY  
CHECKED BY

03/22/2007 09:28 PM  
 30/0200 / IN.  
 RLT