



F.A.I. RTE.	SECTION	COUNTY	TOTAL SHEETS	SHEET NO.
57/64	(41-3)HBK	JEFFERSON	18	172
STA.		TO STA.		
FED. ROAD DIST. NO.		ILLINOIS FED. AID PROJECT		

R2-1-4860
G20-1102(O)-48

SPEED LIMIT
55
WORK ZONE

LEGEND

- DRUM WITH STEADY BURNING LIGHT
- VERTICAL PANEL

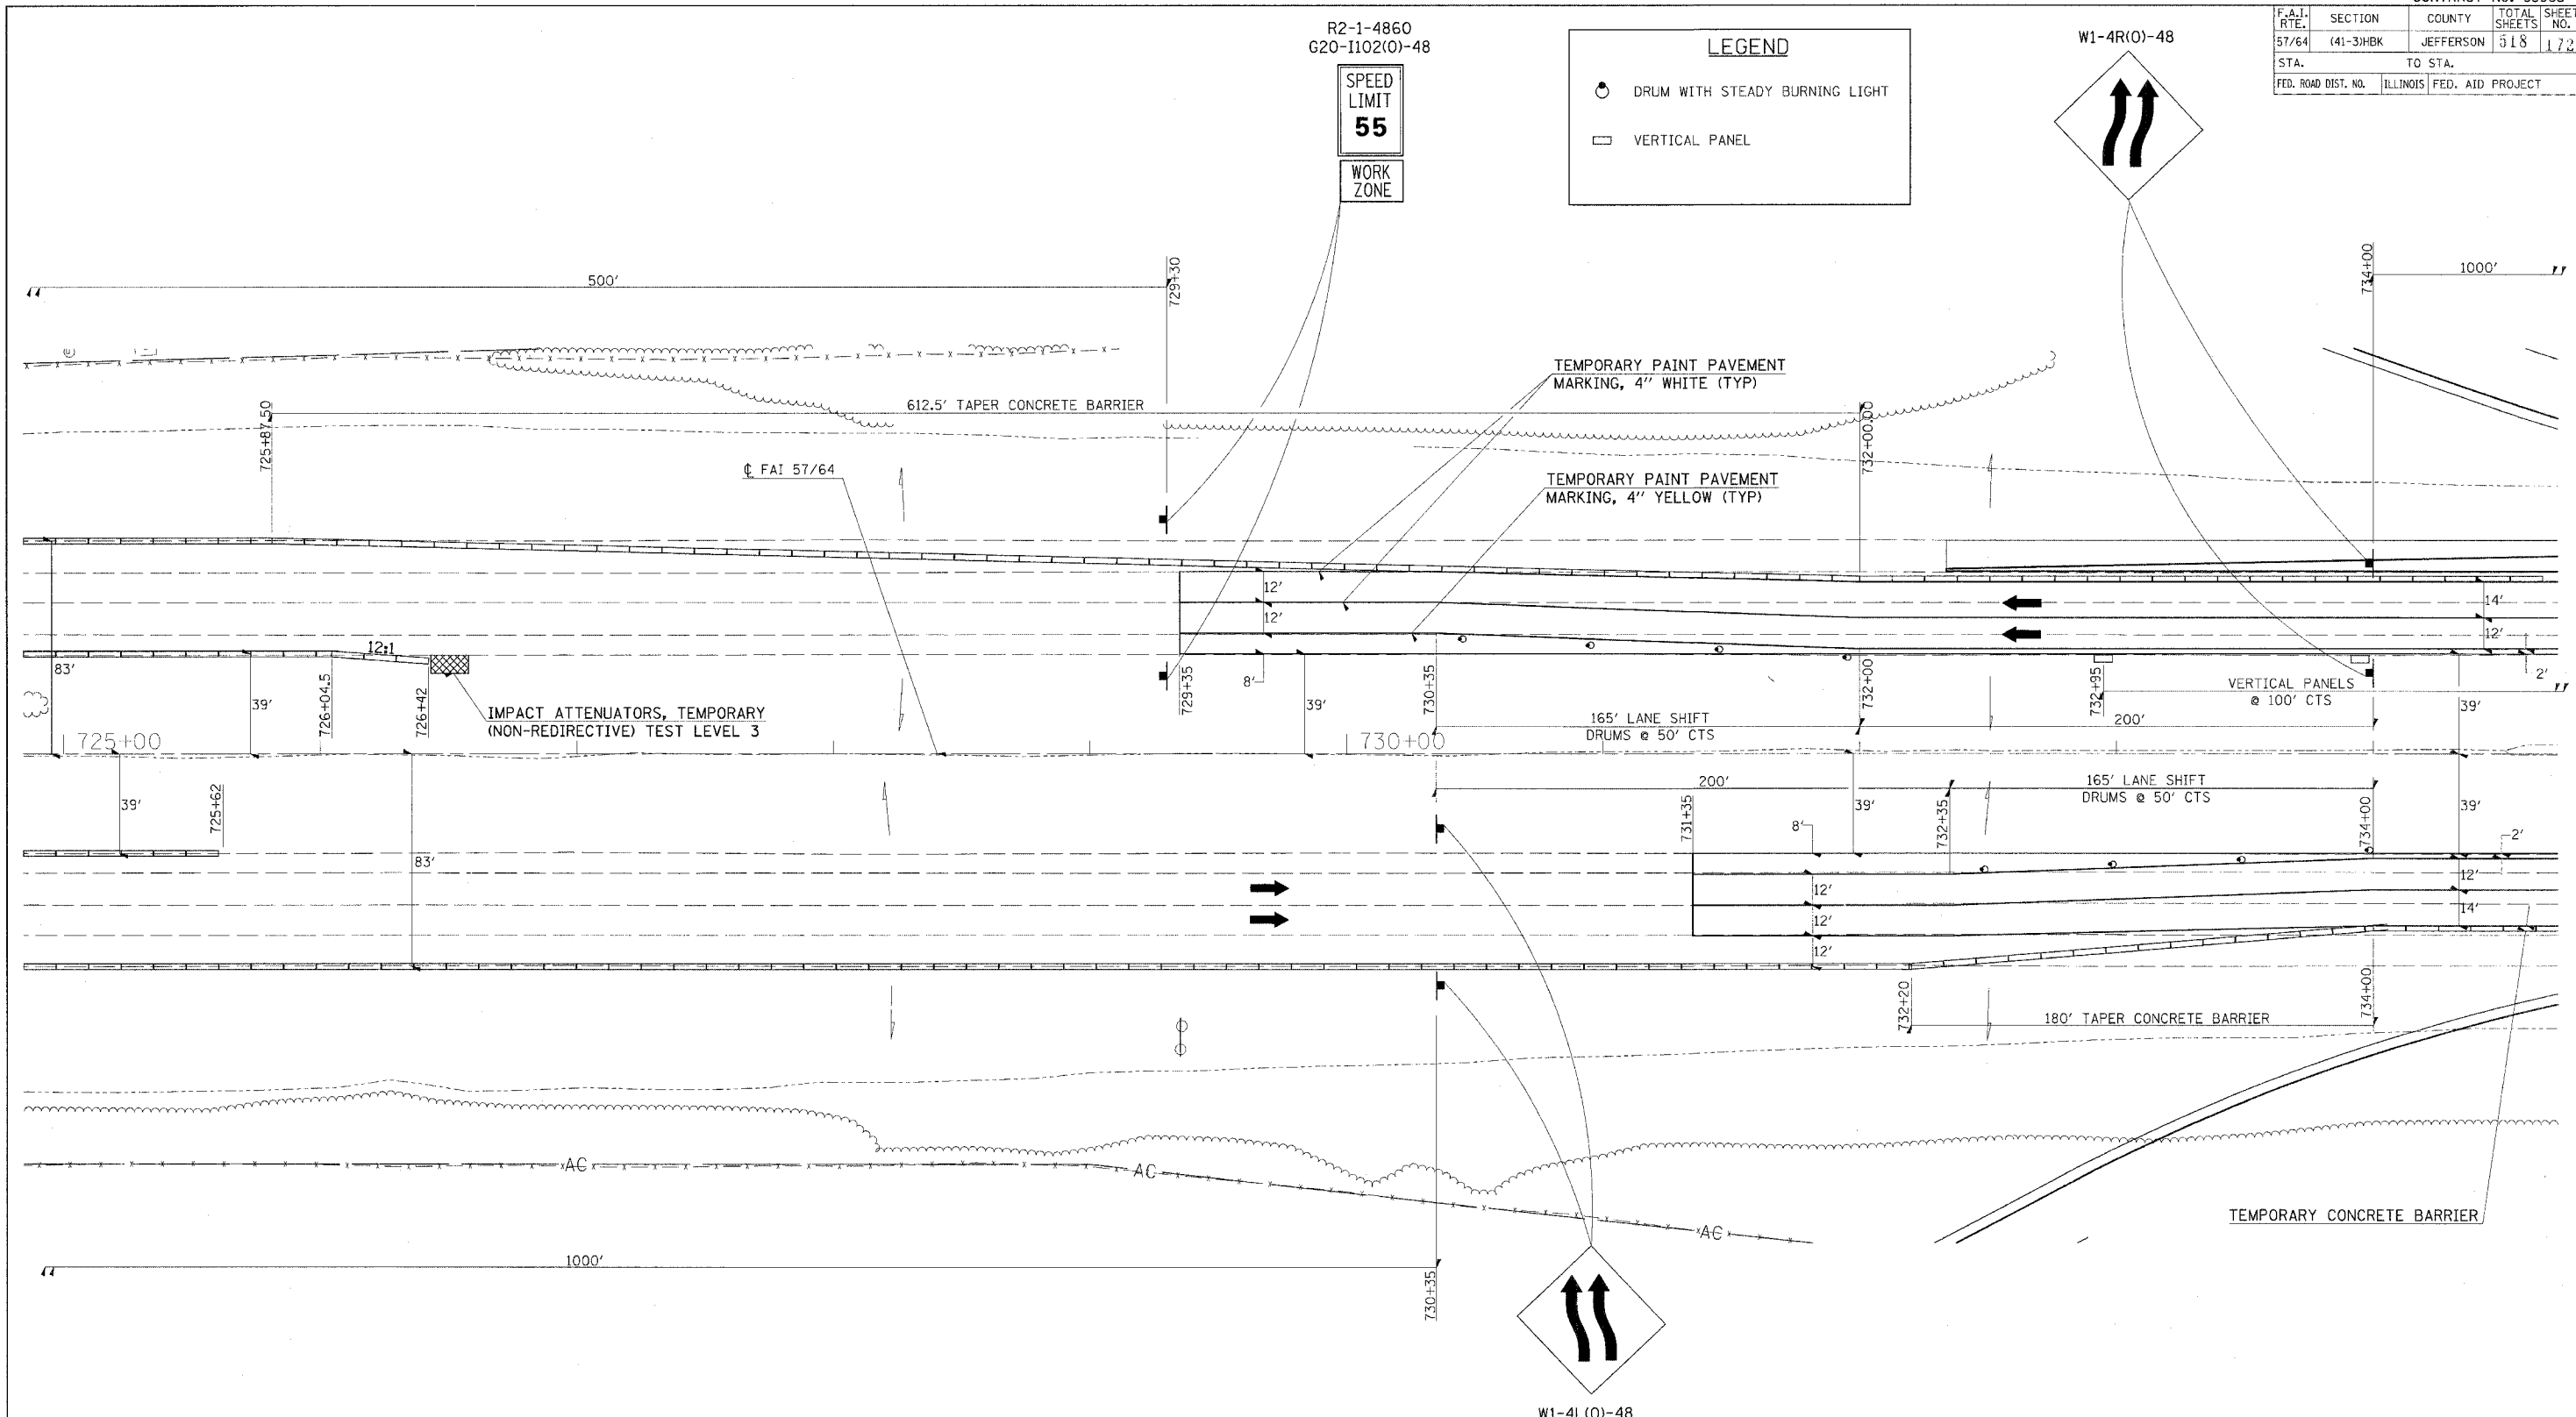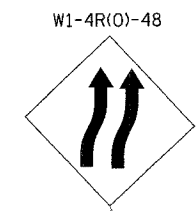

REVISIONS		ILLINOIS DEPARTMENT OF TRANSPORTATION
NAME	DATE	
		<p>FAI-57/64 STAGE 3 STA. 725+00 TO STA. 734+00 SHEET 7 OF 13</p> <p>SCALE: 1"=30' DATE</p> <p>DRAWN BY CHECKED BY</p>

8/15/2007 08:28:51 PM
 C:\WORK\PROJECTS\FAI5764\EDT_RAMP5\version2.dwg
 30.00000 / IN.
 RL1