
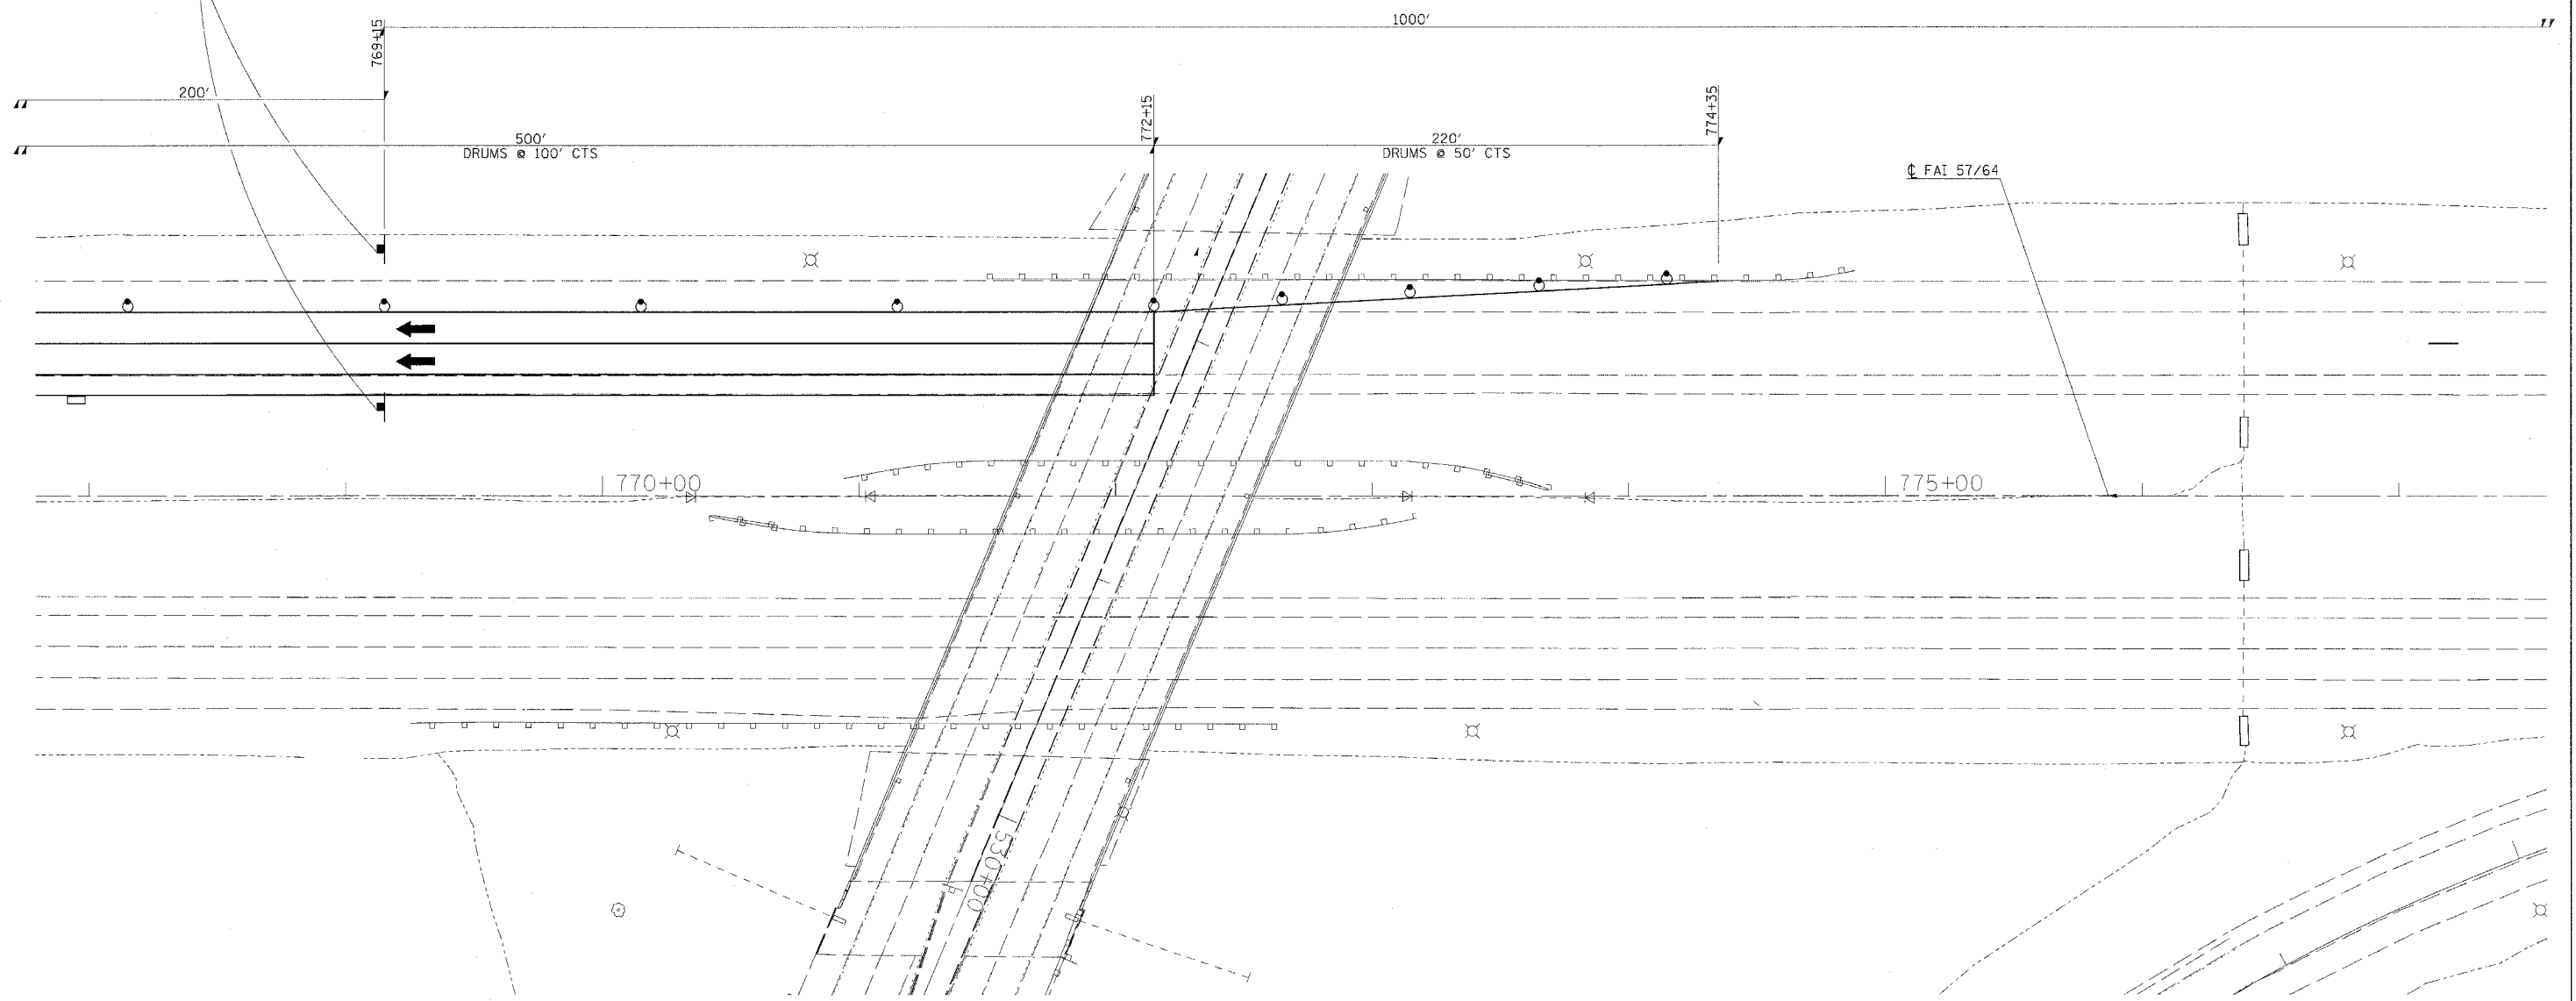


| F.A.I. RTE.         | SECTION   | COUNTY                    | TOTAL SHEETS | SHEET NO. |
|---------------------|-----------|---------------------------|--------------|-----------|
| 57/64               | (41-3)HBK | JEFFERSON                 | 518          | 176       |
| STA.                |           | TO STA.                   |              |           |
| FED. ROAD DIST. NO. |           | ILLINOIS FED. AID PROJECT |              |           |

W1-4L(O)-48

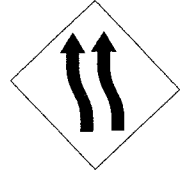

| REVISIONS |      |
|-----------|------|
| NAME      | DATE |
|           |      |
|           |      |
ILLINOIS DEPARTMENT OF TRANSPORTATION  
**FAI-57/64**  
**STAGE 3**  
**STA. 768+00 TO STA. 777+00**  
**SHEET 11 OF 13**  
 SCALE: 1"=30'  
 DATE \_\_\_\_\_ DRAWN BY \_\_\_\_\_  
 CHECKED BY \_\_\_\_\_

01/22/2007 09:26 AM  
 S:\01\06\06\01\FAI\DOT\PIKPS\revised.mxd  
 30.0000 7 IN.  
 RLT