



F.A.I. RTE.	SECTION	COUNTY	TOTAL SHEETS	SHEET NO.
57/64	(41-3)HBK	JEFFERSON	318	177
STA.		TO STA.		
FED. ROAD DIST. NO.		ILLINOIS	FED. AID PROJECT	

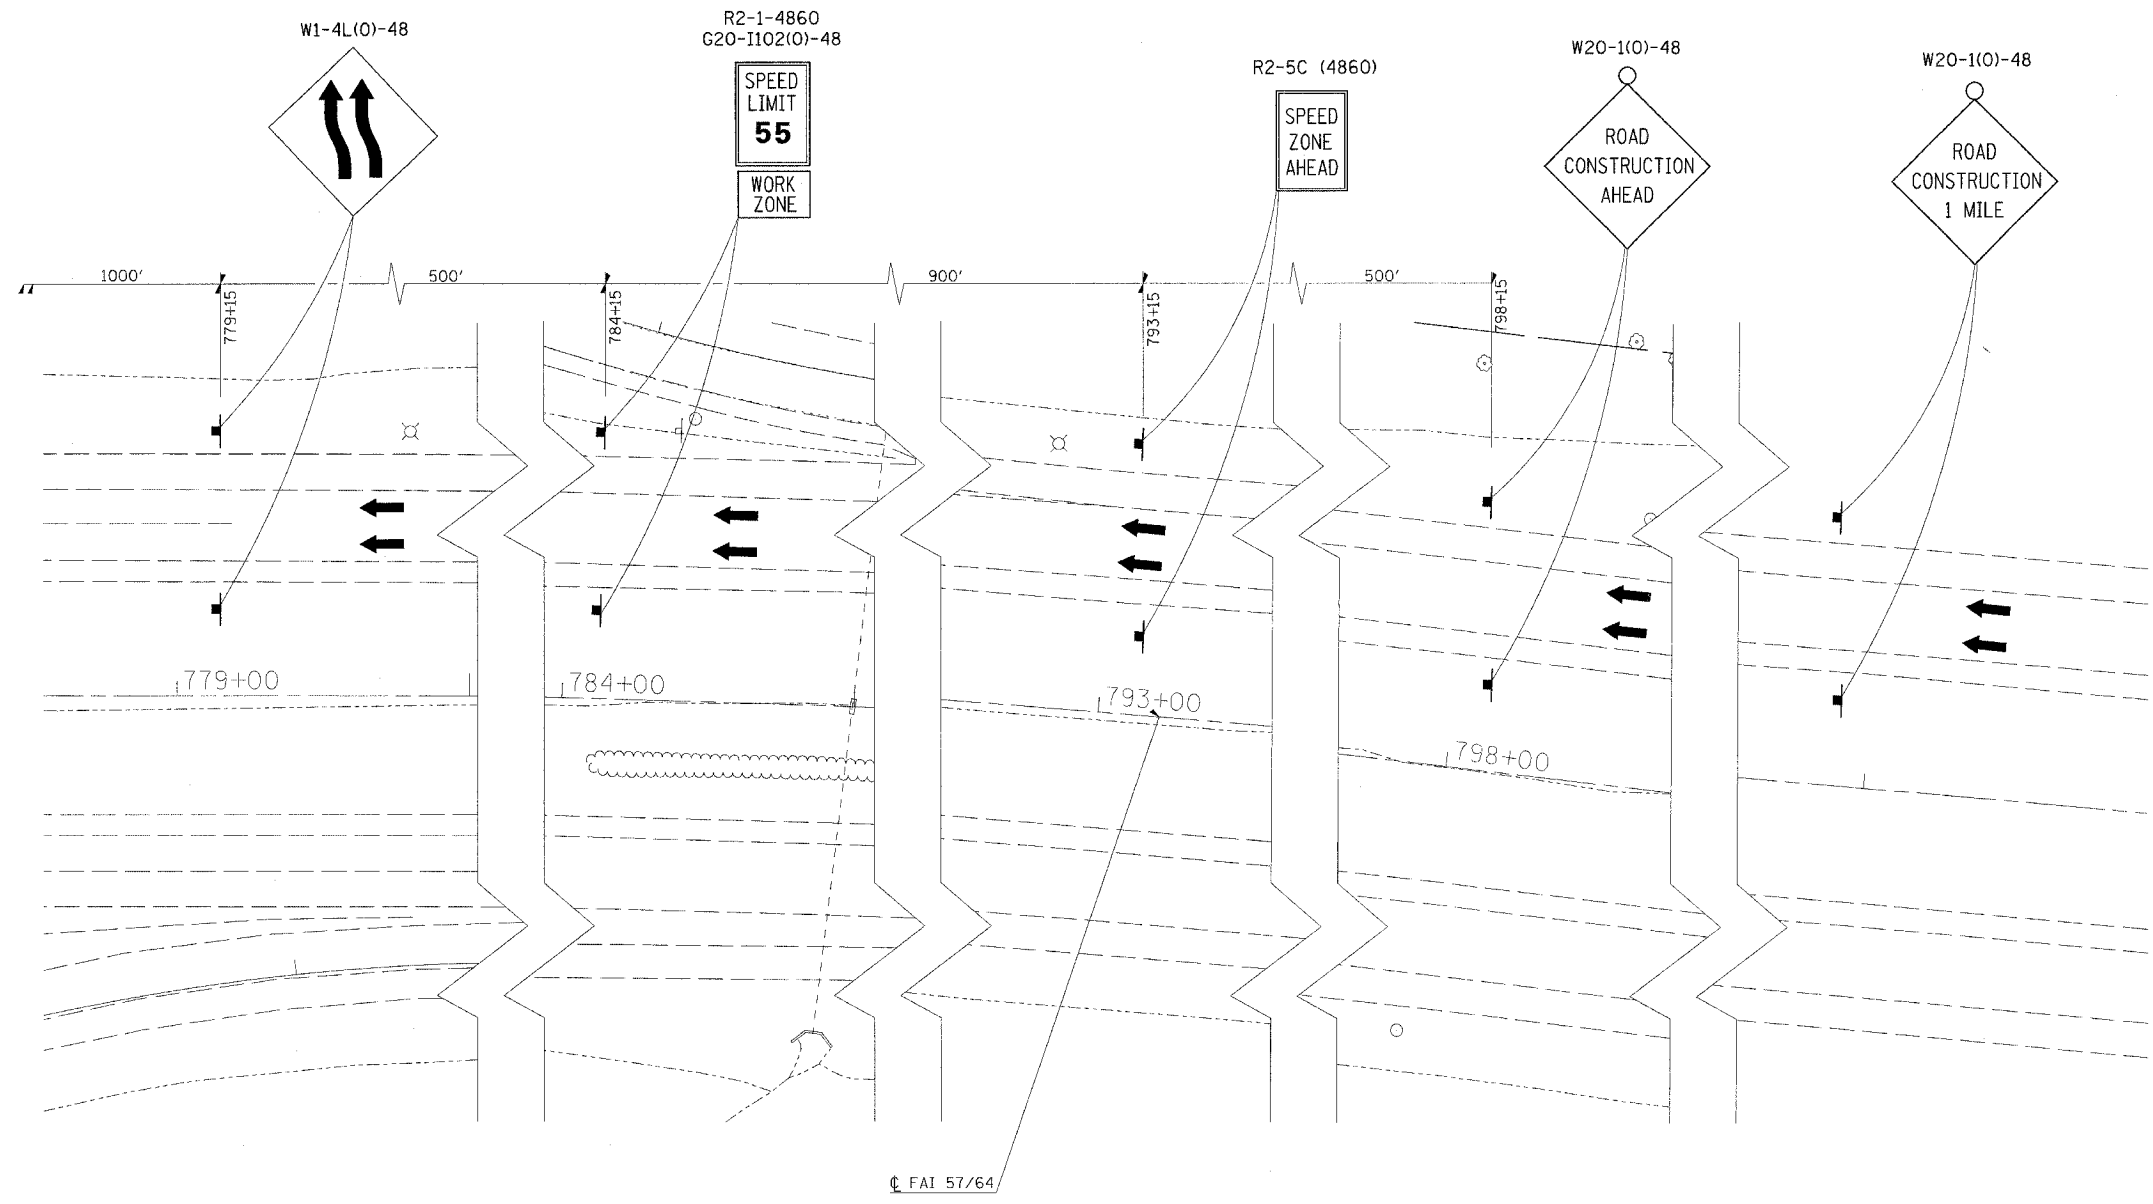

03/22/2007 02:25 PM  
 C:\Users\jldot\Documents\98963\98963.dwg  
 30.00000 / IN  
 PLOT

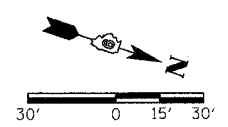

REVISIONS	
NAME	DATE

ILLINOIS DEPARTMENT OF TRANSPORTATION

**FAI-57/64**  
**STAGE 3**

**SHEET 12 OF 13**

SCALE: 1"=30'  
DATE

DRAWN BY  
CHECKED BY