


F.A.I. RTE.	SECTION	COUNTY	TOTAL SHEET NO.
57/64	141-3H8K	JEFFERSON	118 119
STA.	TO STA.		
FED. ROAD DIST. NO.	ILLINOIS FED. AID PROJECT		

**STAGE V**

- REFER TO HIGHWAY STANDARD 701101 FOR SIGN PLACEMENT.
- RELOCATE TEMPORARY BARRIER (STA 718+20.25 TO STA 718+57.75 RT AND STA 725+87.50 TO STA 726+25 LT) AND PLACE ADDITIONAL IMPACT ATTENUATORS (2).
- UPON BRIDGE COMPLETION REMOVE REMAINING TRAFFIC CONTROL ITEMS.

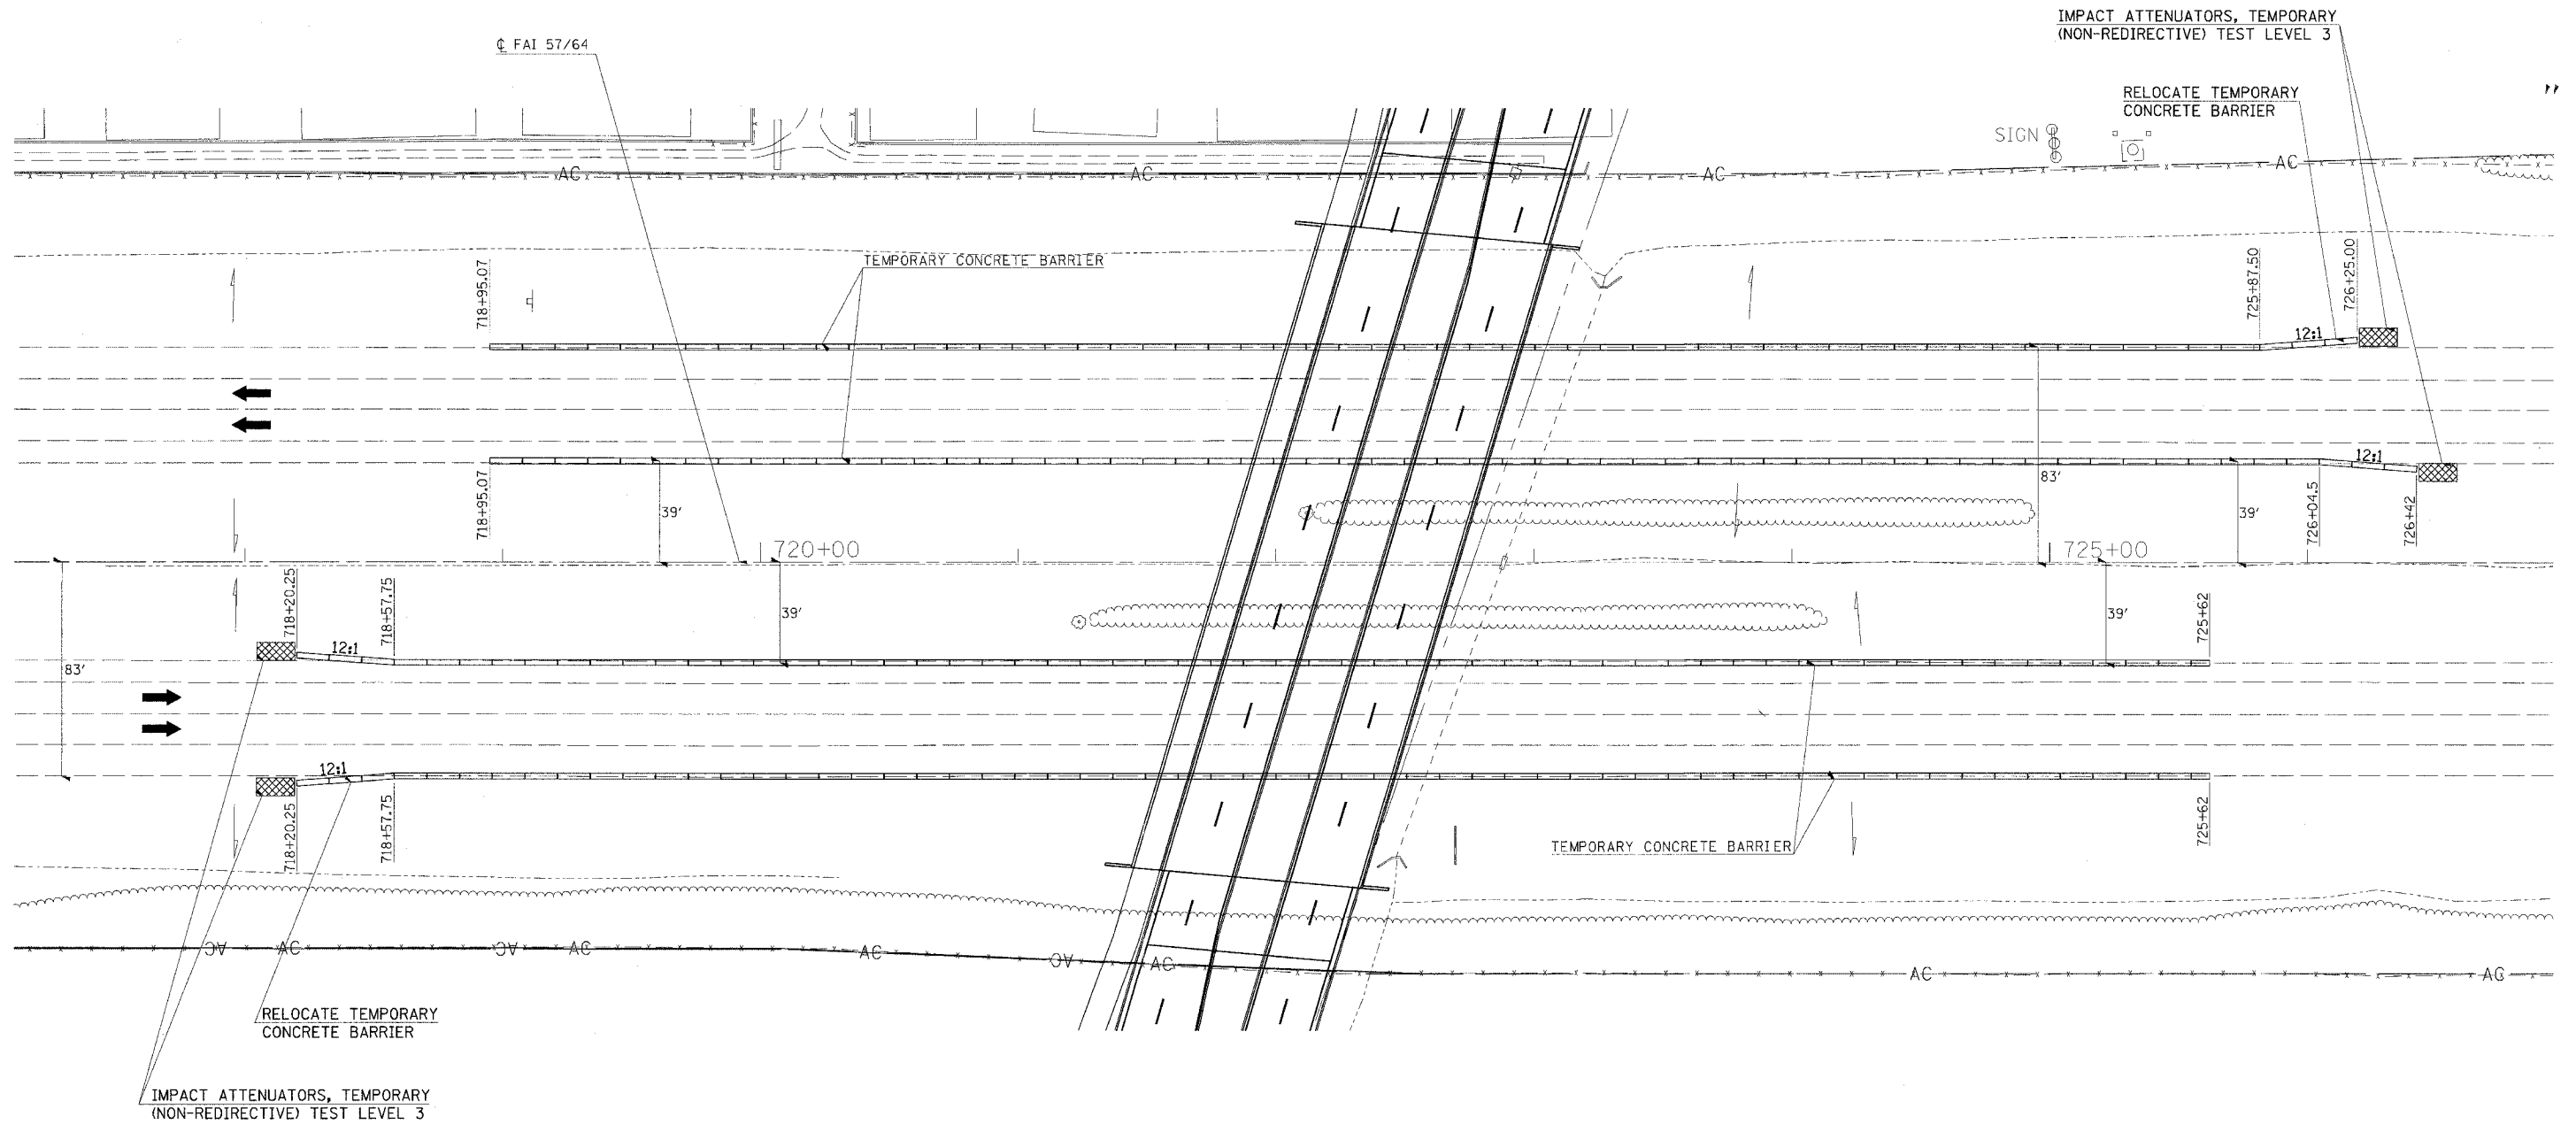

REVISIONS	
NAME	DATE

ILLINOIS DEPARTMENT OF TRANSPORTATION  
**FAI-57/64**  
**STAGE 5**  
**STA. 718+00 TO STA. 726+00**  
**SHEET 1 OF 1**

SCALE: 1"=30'  
 DATE \_\_\_\_\_ DRAWN BY \_\_\_\_\_  
 CHECKED BY \_\_\_\_\_

85\22\24877\_0527 PK  
 I:\98\john\98\2019\A\DOT\98963\revised.mxd  
 3/26/08 / JN  
 PLT