


F.A. RTE.	SECTION	COUNTY	TOTAL SHEETS	NO.
57/64	41-3HKB	JEFFERSON	518	137
STA.	TO STA.			
FED. ROAD DIST. NO.	ILLINOIS	FED. AID PROJECT		

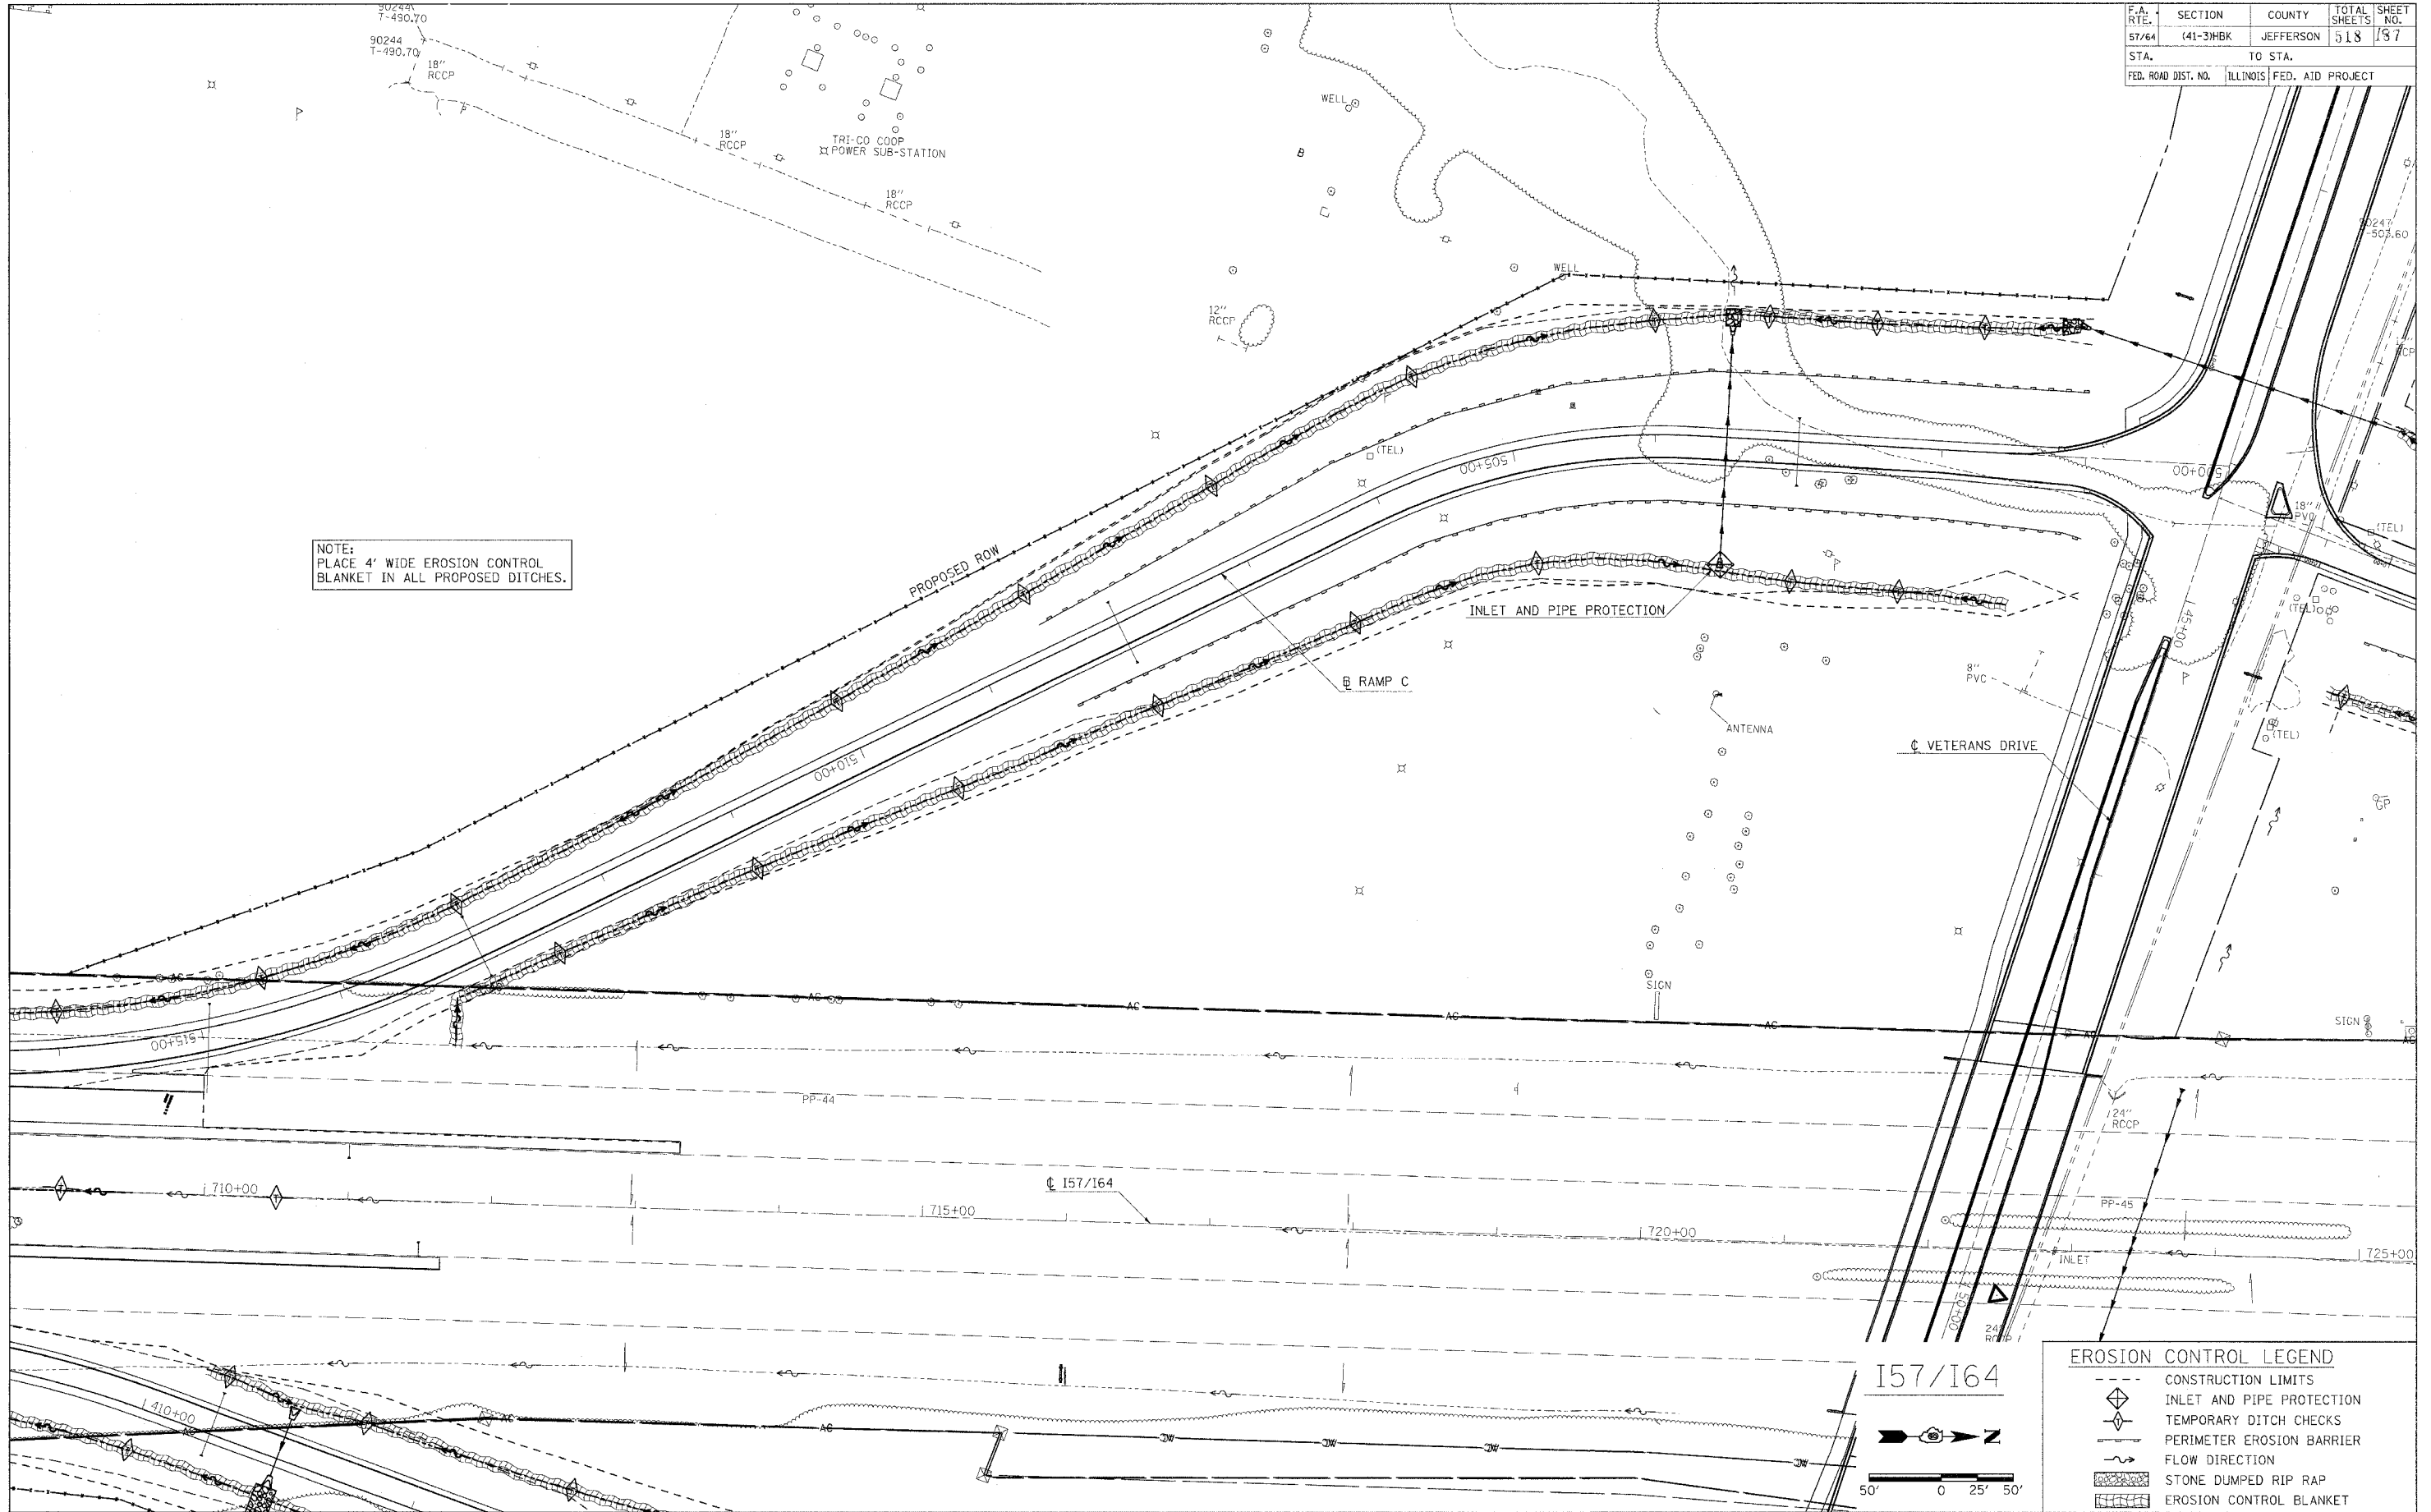


NOTE:
PLACE 4' WIDE EROSION CONTROL
BLANKET IN ALL PROPOSED DITCHES.

EROSION CONTROL LEGEND

- CONSTRUCTION LIMITS
- ◆ INLET AND PIPE PROTECTION
- ◇ TEMPORARY DITCH CHECKS
- PERIMETER EROSION BARRIER
- FLOW DIRECTION
- ▨ STONE DUMPED RIP RAP
- ▩ EROSION CONTROL BLANKET

157/164

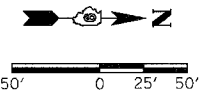

PLOT DATE = 07/21/07 09:10 AM
 FILE NAME = I:\GIS\DATA\98963\DOT\157\164\157164-4.mxd
 PLOT SCALE = 1/4" = 100'
 USER NAME = Mee