
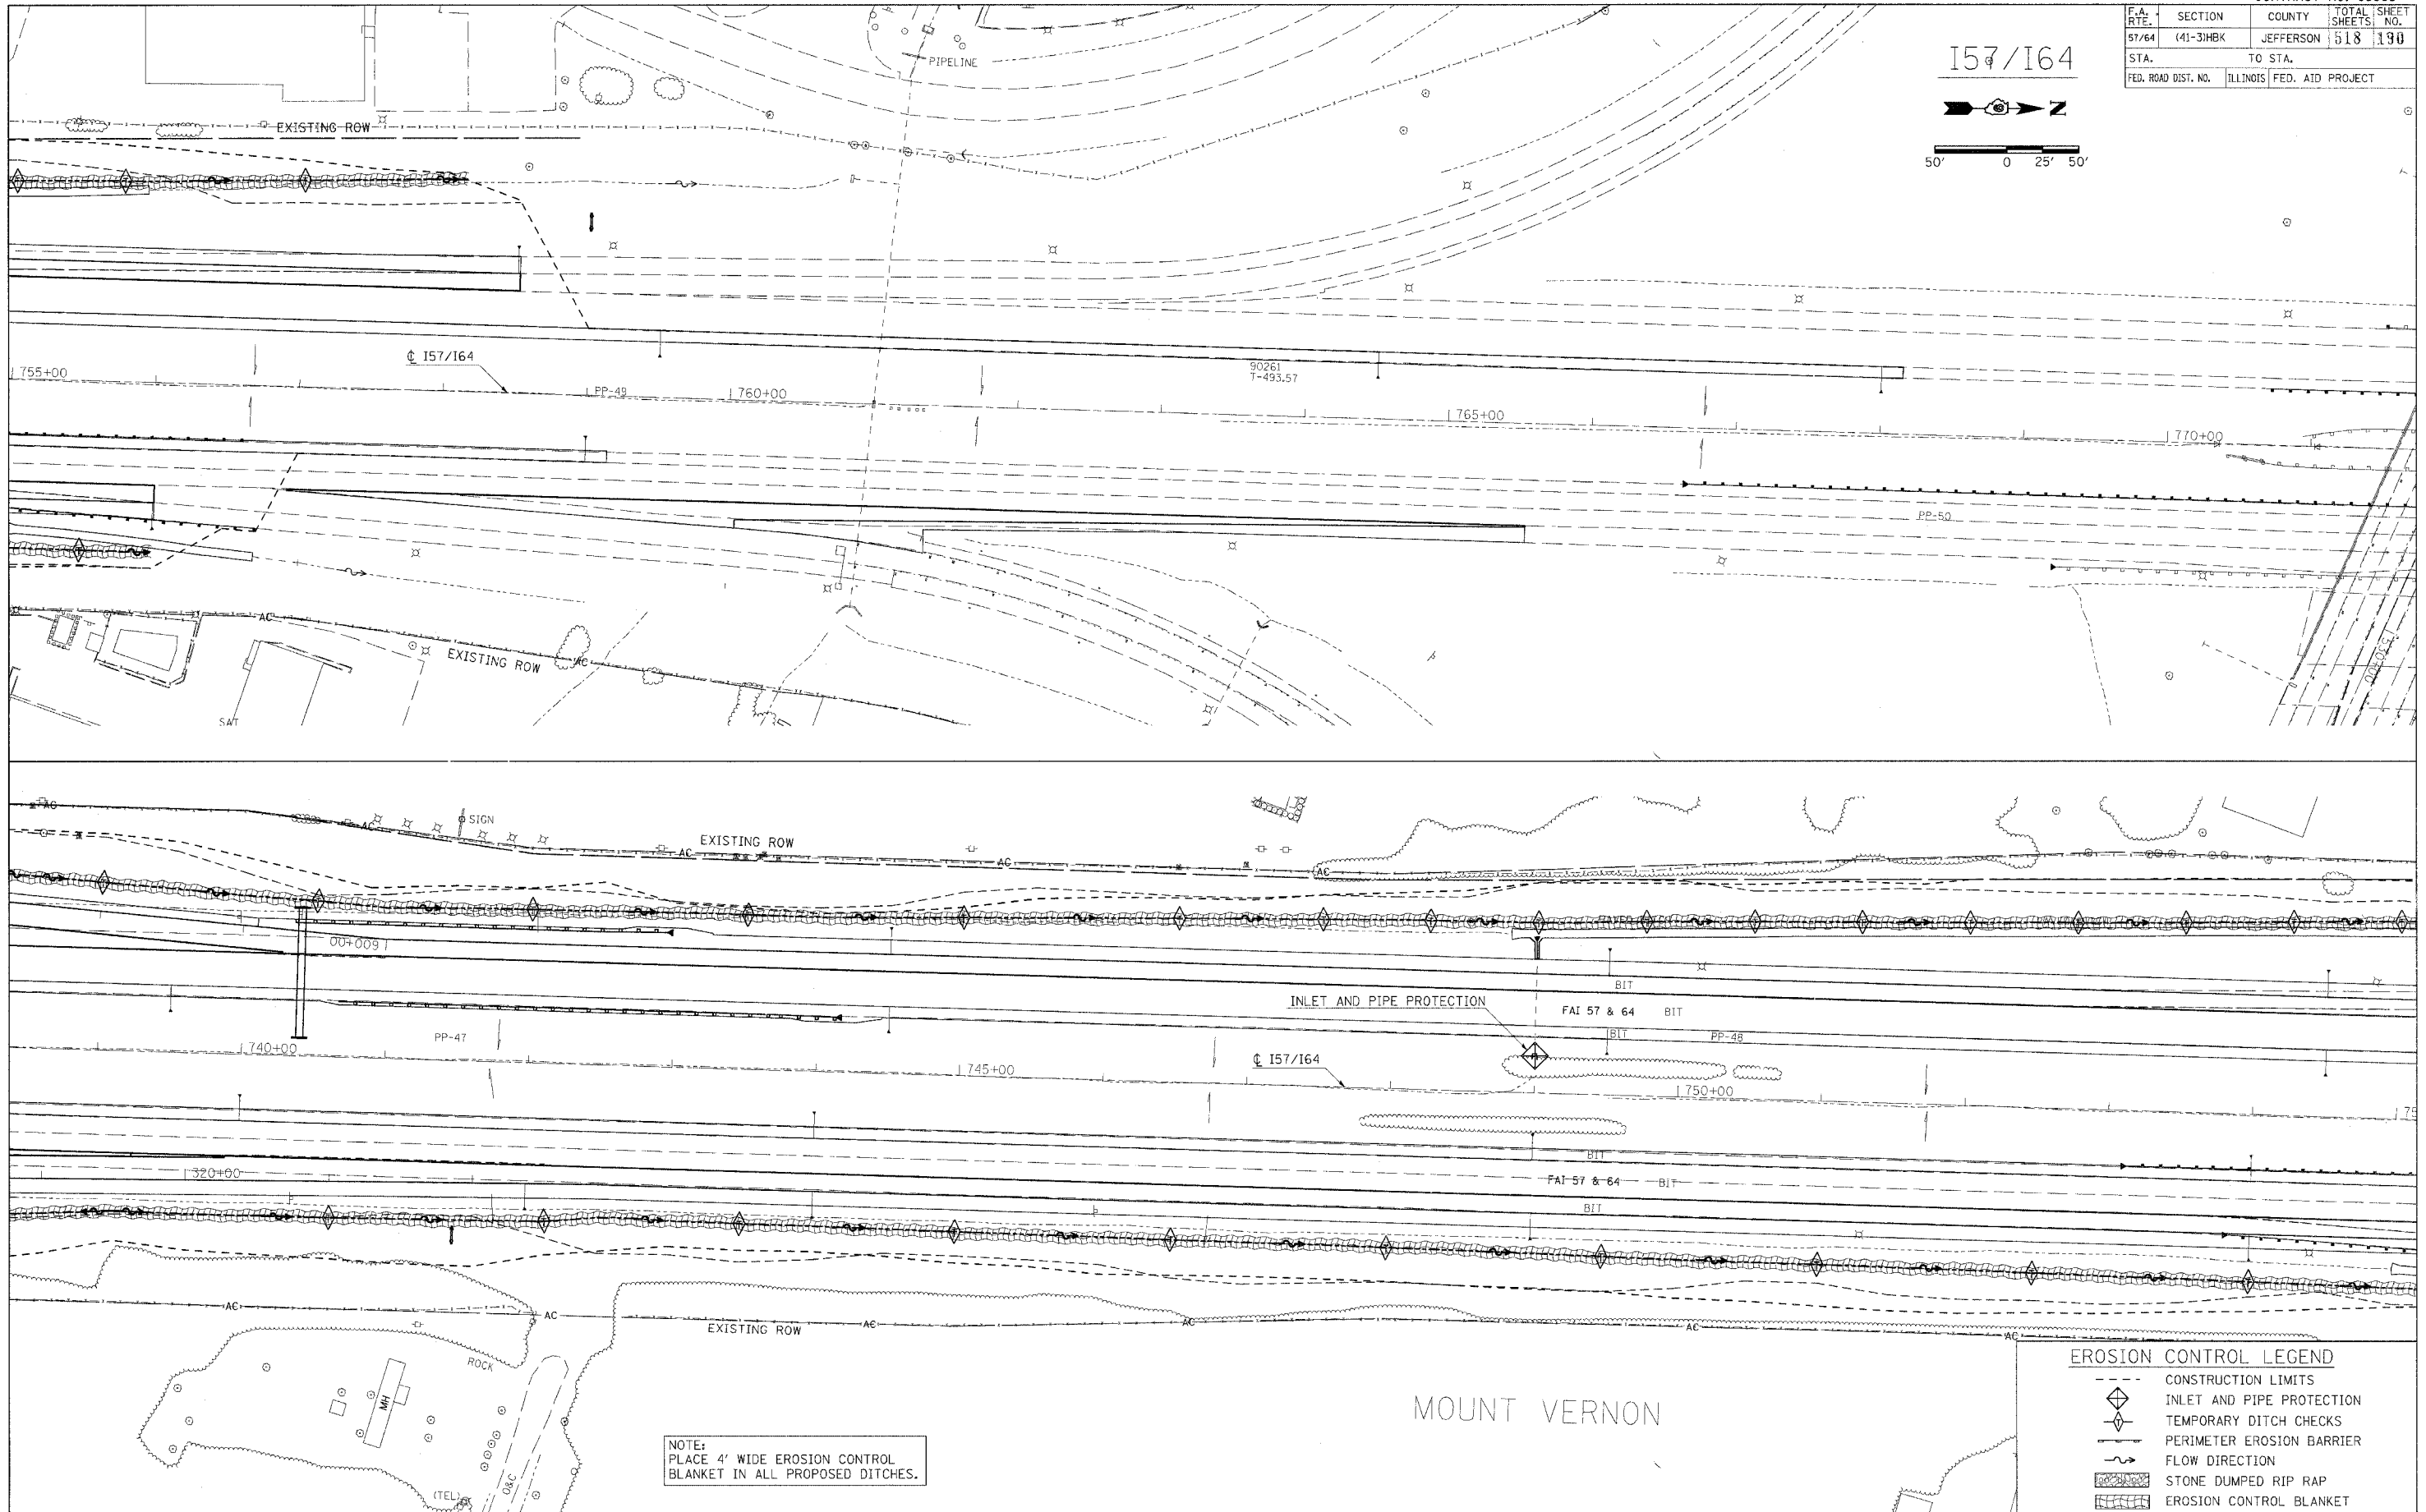


F.A. RTE.	SECTION	COUNTY	TOTAL SHEET SHEETS	NO.
57/64	(41-3)MBK	JEFFERSON	518	190
STA.		TO STA.		
FED. ROAD DIST. NO.		ILLINOIS FED. AID PROJECT		

I57/I64

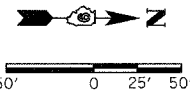

EROSION CONTROL LEGEND

- CONSTRUCTION LIMITS
- ◇ INLET AND PIPE PROTECTION
- ◇ TEMPORARY DITCH CHECKS
- PERIMETER EROSION BARRIER
- FLOW DIRECTION
- ▨ STONE DUMPED RIP RAP
- ▨ EROSION CONTROL BLANKET

NOTE:
PLACE 4" WIDE EROSION CONTROL
BLANKET IN ALL PROPOSED DITCHES.

PLOT DATE = 03/21/2007 08:10 AM
 FILE NAME = I:\98\98963\98963\DOT\RAVFS\98963-4.mxd
 PLOT SCALE = 1/8" = 100'
 USER NAME = Mes