




F.A.I. RTE.	SECTION	COUNTY	TOTAL SHEETS	SHEET NO.
57/64	41-3HBK	JEFFERSON	518	215
STA. 71+00.00		TO STA. 76+00.00		
FED. ROAD DIST. NO.		ILLINOIS FED. AID PROJECT		
CONTRACT NO. 98963				

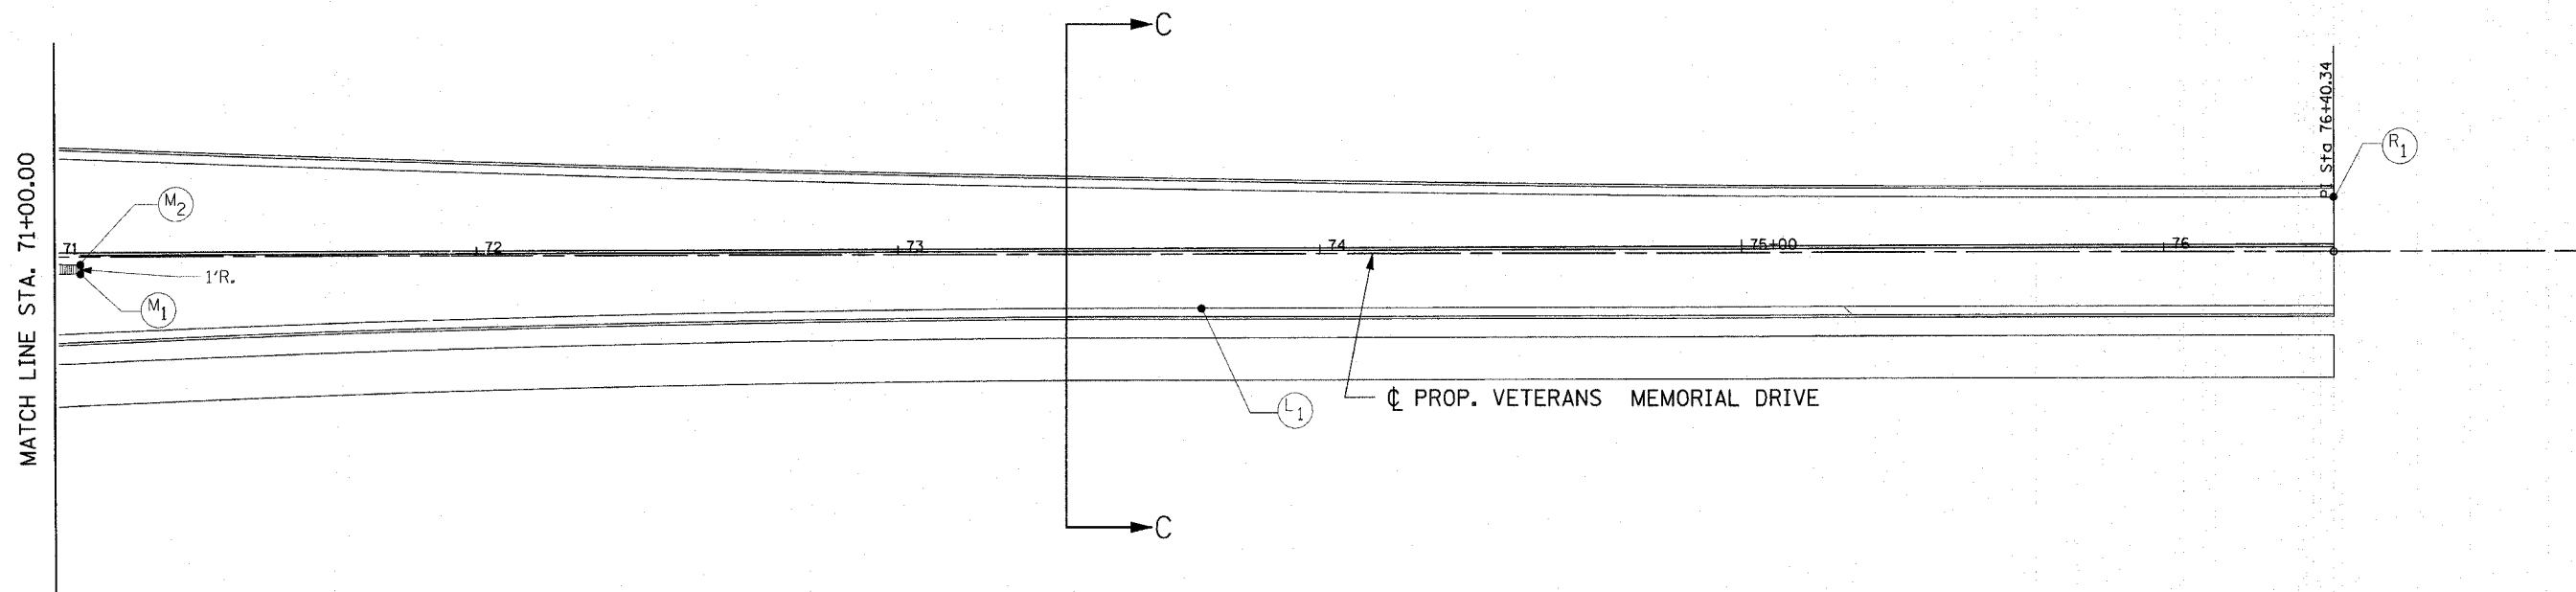

STATION	OFFSETS LEFT OF CL								OFFSETS RIGHT OF CL							
	LT. OEOP (A)		LT. IEOP (B)		ISLAND (C)		MEDIAN (D)		MEDIAN (E)		ISLAND (F)		RT. IEOP/ISLAND (G)		RT. OEOP (H)	
	OFF	ELEV	OFF	ELEV	OFF	ELEV	OFF	ELEV	OFF	ELEV	OFF	ELEV	OFF	ELEV	OFF	ELEV
M ₁ M ₂ 71+06.18	23.22'	510.16	0.00'	510.62	-	-	-2.00'	510.66	4.00'	510.62	-	-	4.00'	510.62	18.28'	510.33
71+15.34	22.86'	510.31	0.00'	510.77	-	-	-	-	-	-	-	-	3.80'	510.77	17.90'	510.49
71+40.34	21.93'	510.75	0.00'	511.19	-	-	-	-	-	-	-	-	3.24'	511.19	16.93'	510.92
71+65.34	21.03'	511.18	0.00'	511.60	-	-	-	-	-	-	-	-	2.64'	511.60	16.07'	511.33
71+90.34	20.19'	511.62	0.00'	512.02	-	-	-	-	-	-	-	-	2.01'	512.02	15.31'	511.75
72+15.34	19.39'	512.05	0.00'	512.44	-	-	-	-	-	-	-	-	1.34'	512.44	14.66'	512.17
72+40.34	18.64'	512.49	0.00'	512.86	-	-	-	-	-	-	-	-	0.63'	512.86	14.12'	512.59
72+65.34	17.94'	512.91	0.00'	513.27	-	-	-	-	-	-	-	-	0.00'	513.27	13.68'	513.00
72+90.34	17.28'	513.34	0.00'	513.69	-	-	-	-	-	-	-	-	0.00'	513.69	13.35'	513.42
73+15.34	16.67'	513.78	0.00'	514.11	-	-	-	-	-	-	-	-	0.00'	514.11	13.12'	513.85
73+40.34	16.11'	514.20	0.00'	514.52	-	-	-	-	-	-	-	-	0.00'	514.52	13.00'	514.26
73+65.34	15.59'	514.63	0.00'	514.94	-	-	-	-	-	-	-	-	0.00'	514.94	12.99'	514.68
L ₁ 73+71.97	15.46'	514.74	0.00'	515.05	-	-	-	-	-	-	-	-	0.00'	515.05	13.00	514.79
73+90.34	15.12'	515.06	0.00'	515.36	-	-	-	-	-	-	-	-	0.00'	515.36	13.00	515.10
74+15.34	14.70'	515.49	0.00'	515.78	-	-	-	-	-	-	-	-	0.00'	515.78	13.00'	515.52
74+40.34	14.33'	515.90	0.00'	516.19	-	-	-	-	-	-	-	-	0.00'	516.19	13.00'	515.93
74+65.34	14.00'	516.33	0.00'	516.61	-	-	-	-	-	-	-	-	0.00'	516.61	13.00'	516.35
74+90.34	13.71'	516.76	0.00'	517.03	-	-	-	-	-	-	-	-	0.00'	517.03	13.00'	516.77
75+15.34	13.48'	517.17	0.00'	517.44	-	-	-	-	-	-	-	-	0.00'	517.44	13.00'	517.18
75+40.34	13.29'	517.59	0.00'	517.86	-	-	-	-	-	-	-	-	0.00'	517.86	13.00'	517.60
75+65.34	13.15'	518.02	0.00'	518.28	-	-	-	-	-	-	-	-	0.00'	518.28	13.00'	518.02
75+90.34	13.00'	518.44	0.00'	518.70	-	-	-	-	-	-	-	-	0.00'	518.70	13.00'	518.44
R ₁ 76+15.34	13.00'	518.85	0.00'	519.11	-	-	-	-	-	-	-	-	0.00'	519.11	13.00'	518.85
76+40.34	13.00'	519.27	0.00'	519.11	-	-	-	-	-	-	-	-	0.00'	519.53	13.00'	519.27

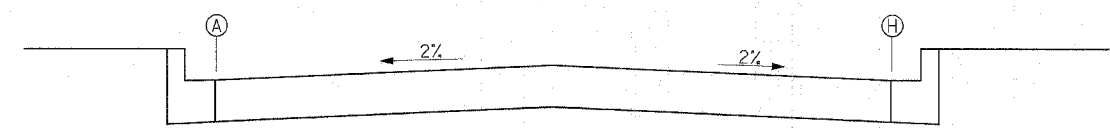

SECTION C-C

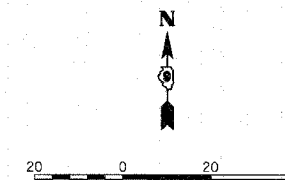

REVISIONS	
NAME	DATE

ILLINOIS DEPARTMENT OF TRANSPORTATION
CHANNELIZATION DETAIL
STA. 71+00.00 TO STA. 76+00.00
VETERANS MEMORIAL DRIVE
INTERCHANGE
SECTION (41-3)HBK
 SCALE: 1"=20'
 DATE 3-22-07
 DRAWN BY RL
 CHECKED BY MTM

Copyright Hanson Professional Services Inc. 2007
HANSON
 Hanson Professional Services Inc.

03/21/2007 09:41 AM
 I:\98\jobs\98s2019a\Road\Sheet\602crl.dgn

LAYOUT	RLT	02/26/04
DRAWN	JED	09/12/04
REVIEWED	MTM	03/22/07