


F.A.I. RTE.	SECTION	COUNTY	TOTAL SHEETS	SHEET NO.
57/64	(41-3)HBK	JEFFERSON	518	207
STA.		TO STA.		
FED. ROAD DIST. NO.		ILLINOIS FED. AID PROJECT		

STATIONING ALONG RAMP D	OFFSET TO E.P. FEET	EDGE OF PAV'T. ELEV. FEET	STATIONING ALONG VETERAN'S DRIVE	OFFSET TO E.P. FEET	DISTANCE ALONG RADIUS FEET
RT. 616+53.4	0.00	522.43			10
RT. 616+63.3	0.6	522.56			10
RT. 616+73.2	2.5	522.69			10
RT. 616+82.7	5.6	522.82			10
RT. 616+91.7	9.8	522.95			10
RT. 617+00.2	15.1	523.08			10
RT. 617+07.9	21.5	523.21			10
RT. 617+14.8	28.7	523.05	LT. 43+99.5	67.2	10
RT. 617+20.7	36.8	522.89	LT. 43+91.1	61.7	10
		522.73	LT. 43+82.3	56.9	10
		522.57	LT. 43+73.3	52.6	10
		522.41	LT. 43+64.1	48.7	10
		522.25	LT. 43+54.7	45.3	10
		522.09	LT. 43+45.1	42.4	10
		521.93	LT. 43+35.5	39.9	10
		521.77	LT. 43+25.6	38.0	10
		521.61	LT. 43+15.8	36.6	10
		521.46	LT. 43+05.8	35.5	10
		521.28	LT. 42+95.8	35.1	10
		521.19	LT. 42+91.3	35.0	10

STATIONING ALONG RAMP D	OFFSET TO E.P. FEET	EDGE OF PAV'T. ELEV. FEET	STATIONING ALONG VETERAN'S DRIVE	OFFSET TO E.P. FEET	DISTANCE ALONG RADIUS FEET
LT. 616+98.7	16.0	523.47			10
LT. 617+08.6	16.6	523.67			10
LT. 617+18.5	18.3	523.88			10
LT. 617+28.1	21.1	524.09	LT. 44+48.5	51.6	10
LT. 617+37.3	24.9	524.30	LT. 44+52.0	42.2	10
		524.47	LT. 44+55.5	35.0	10

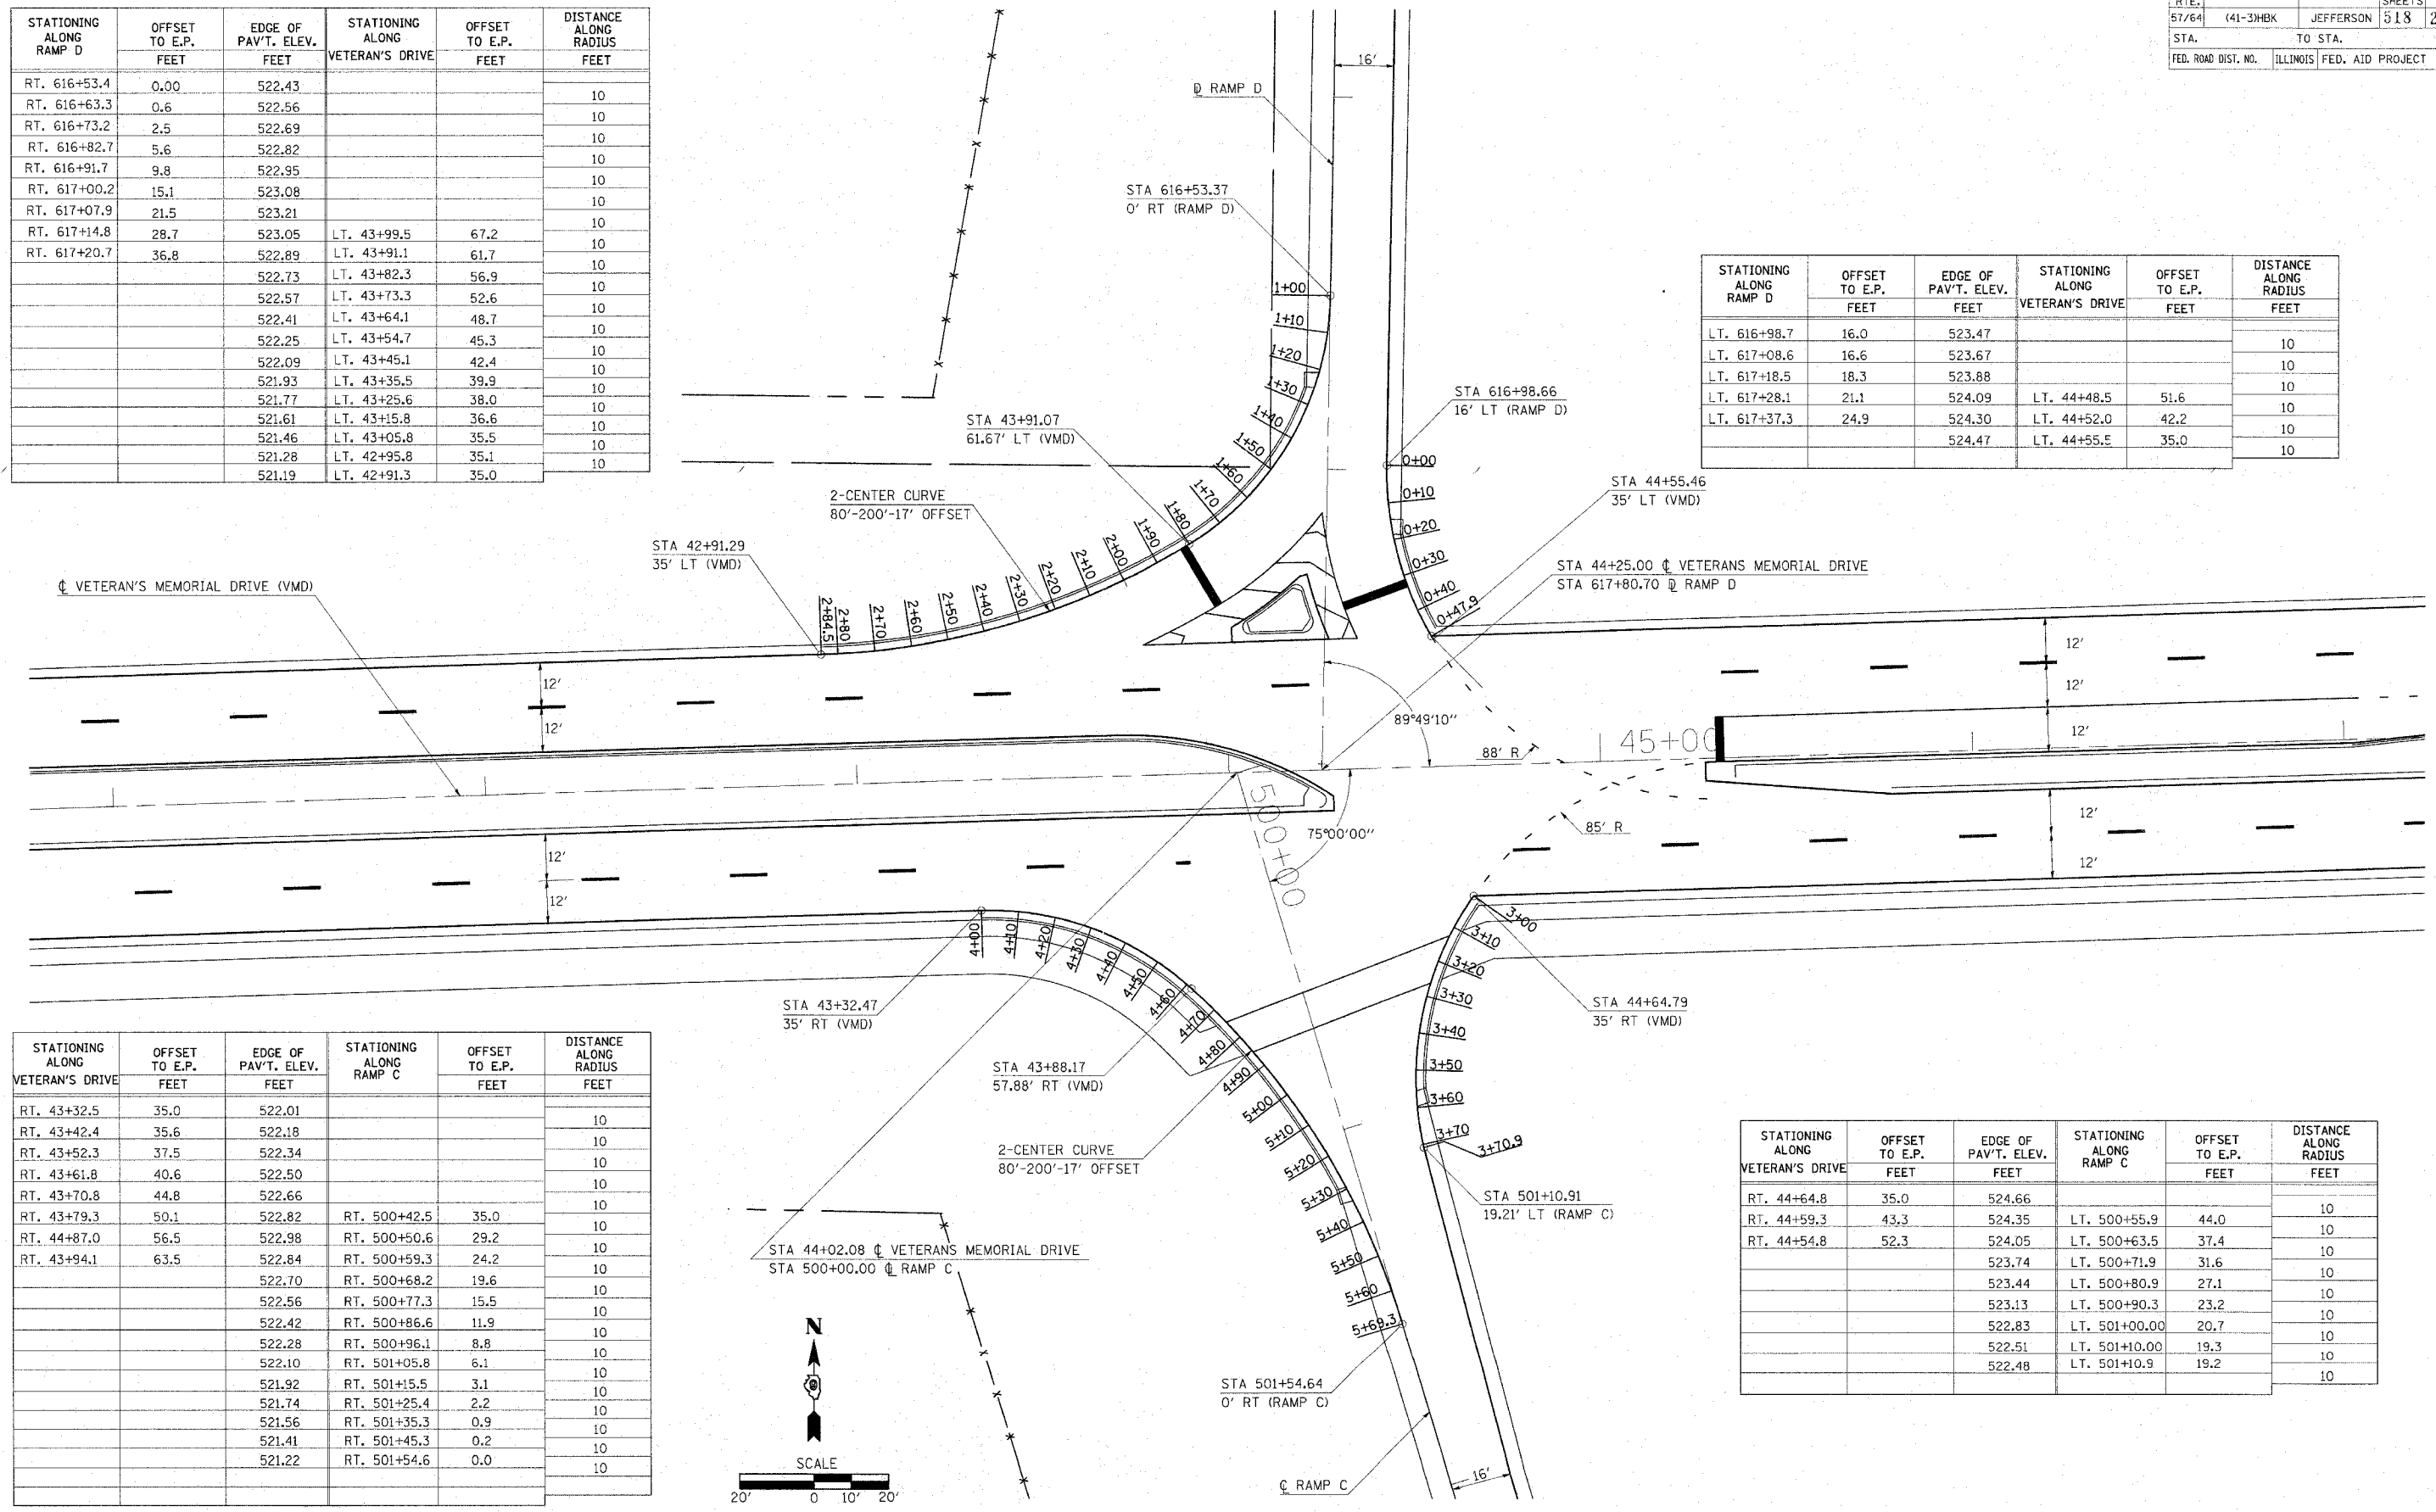

STATIONING ALONG VETERAN'S DRIVE	OFFSET TO E.P. FEET	EDGE OF PAV'T. ELEV. FEET	STATIONING ALONG RAMP C	OFFSET TO E.P. FEET	DISTANCE ALONG RADIUS FEET
RT. 43+32.5	35.0	522.01			10
RT. 43+42.4	35.6	522.18			10
RT. 43+52.3	37.5	522.34			10
RT. 43+61.8	40.6	522.50			10
RT. 43+70.8	44.8	522.66			10
RT. 43+79.3	50.1	522.82	RT. 500+42.5	35.0	10
RT. 44+87.0	56.5	522.98	RT. 500+50.6	29.2	10
RT. 43+94.1	63.5	522.84	RT. 500+59.3	24.2	10
		522.70	RT. 500+68.2	19.6	10
		522.56	RT. 500+77.3	15.5	10
		522.42	RT. 500+86.6	11.9	10
		522.28	RT. 500+96.1	8.8	10
		522.10	RT. 501+05.8	6.1	10
		521.92	RT. 501+15.5	3.1	10
		521.74	RT. 501+25.4	2.2	10
		521.56	RT. 501+35.3	0.9	10
		521.41	RT. 501+45.3	0.2	10
		521.22	RT. 501+54.6	0.0	10

STATIONING ALONG VETERAN'S DRIVE	OFFSET TO E.P. FEET	EDGE OF PAV'T. ELEV. FEET	STATIONING ALONG RAMP C	OFFSET TO E.P. FEET	DISTANCE ALONG RADIUS FEET
RT. 44+64.8	35.0	524.66	LT. 500+55.9	44.0	10
RT. 44+59.3	43.3	524.35	LT. 500+63.5	37.4	10
RT. 44+54.8	52.3	524.05	LT. 500+71.9	31.6	10
		523.74	LT. 500+80.9	27.1	10
		523.44	LT. 500+90.3	23.2	10
		522.83	LT. 501+00.00	20.7	10
		522.51	LT. 501+10.00	19.3	10
		522.48	LT. 501+10.9	19.2	10

PLOT DATE = 03/21/2007 11:47 AM
 PLOT SCALE = 20.0000' / IN.
 USER NAME = Ket