


CONTRACT NO.				
F.A. RTE.	SECTION	COUNTY	TOTAL SHEETS	SHEET NO.
57/64	(41-3)HBK	JEFFERSON	518	210
STA.		TO STA.		
FED. ROAD DIST. NO.	ILLINOIS	FED. AID PROJECT		


RAMP A TERMINAL

NOT TO SCALE

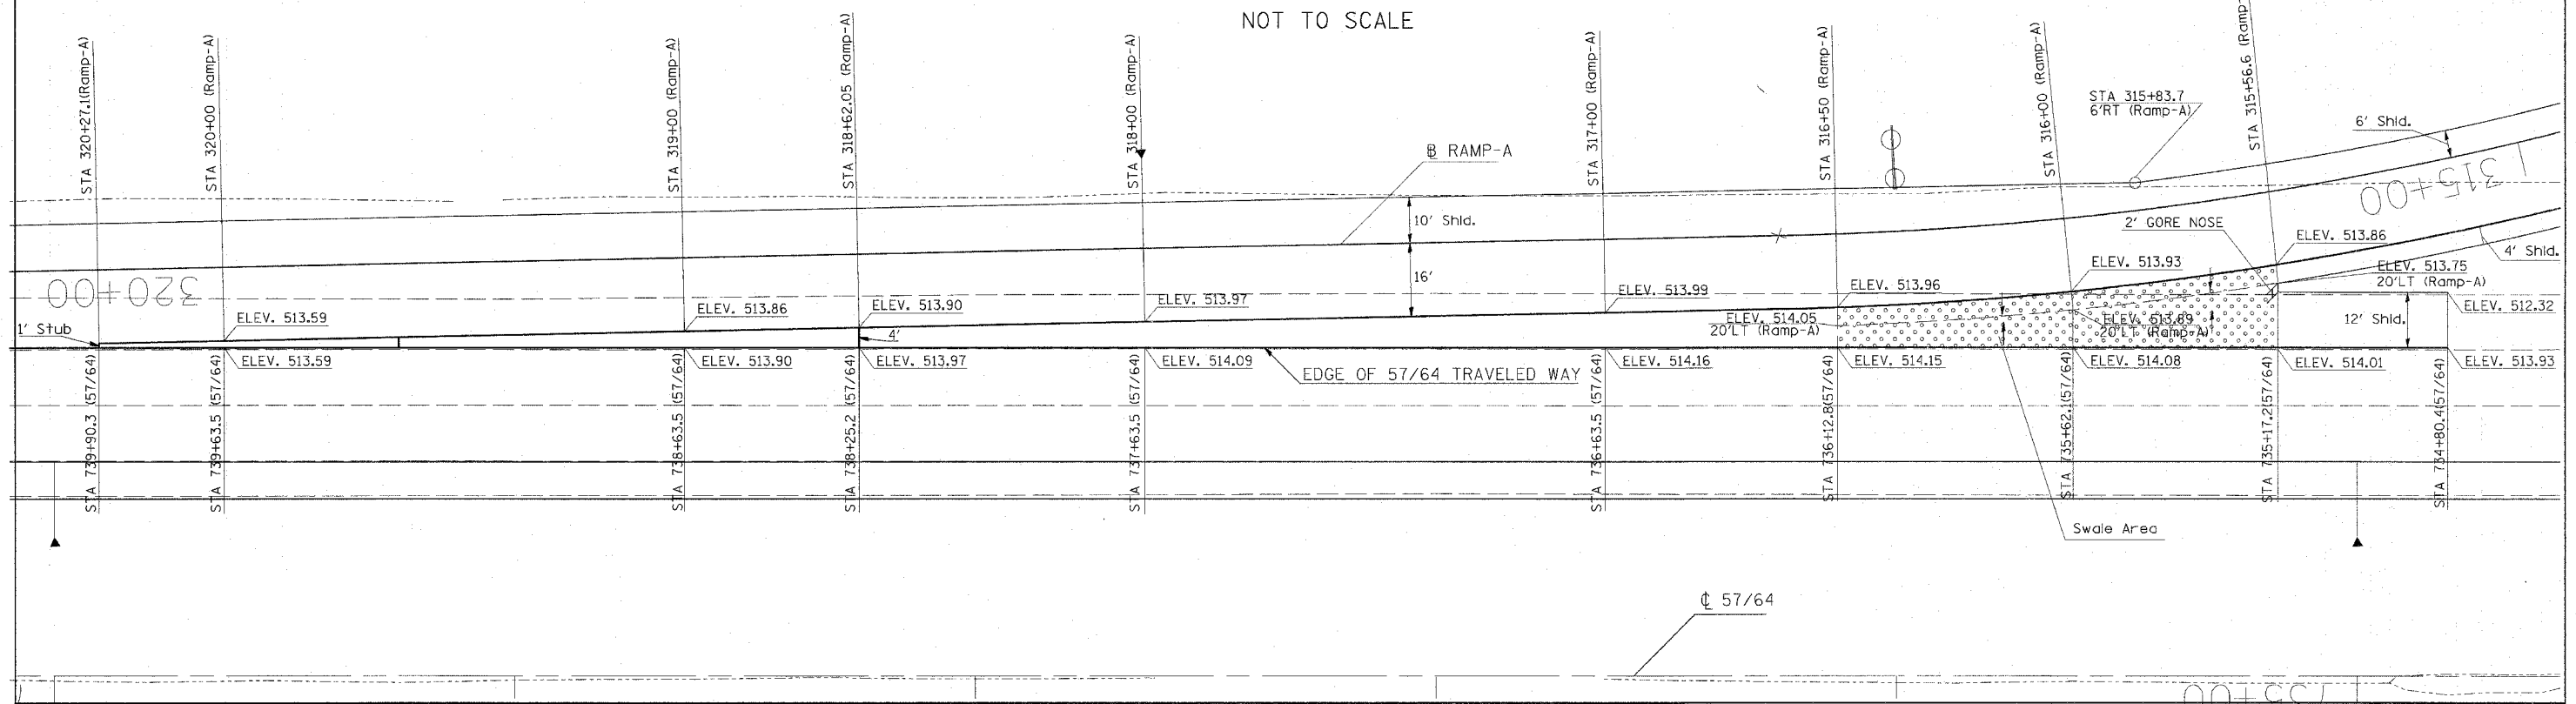

RAMP B TERMINAL

NOT TO SCALE

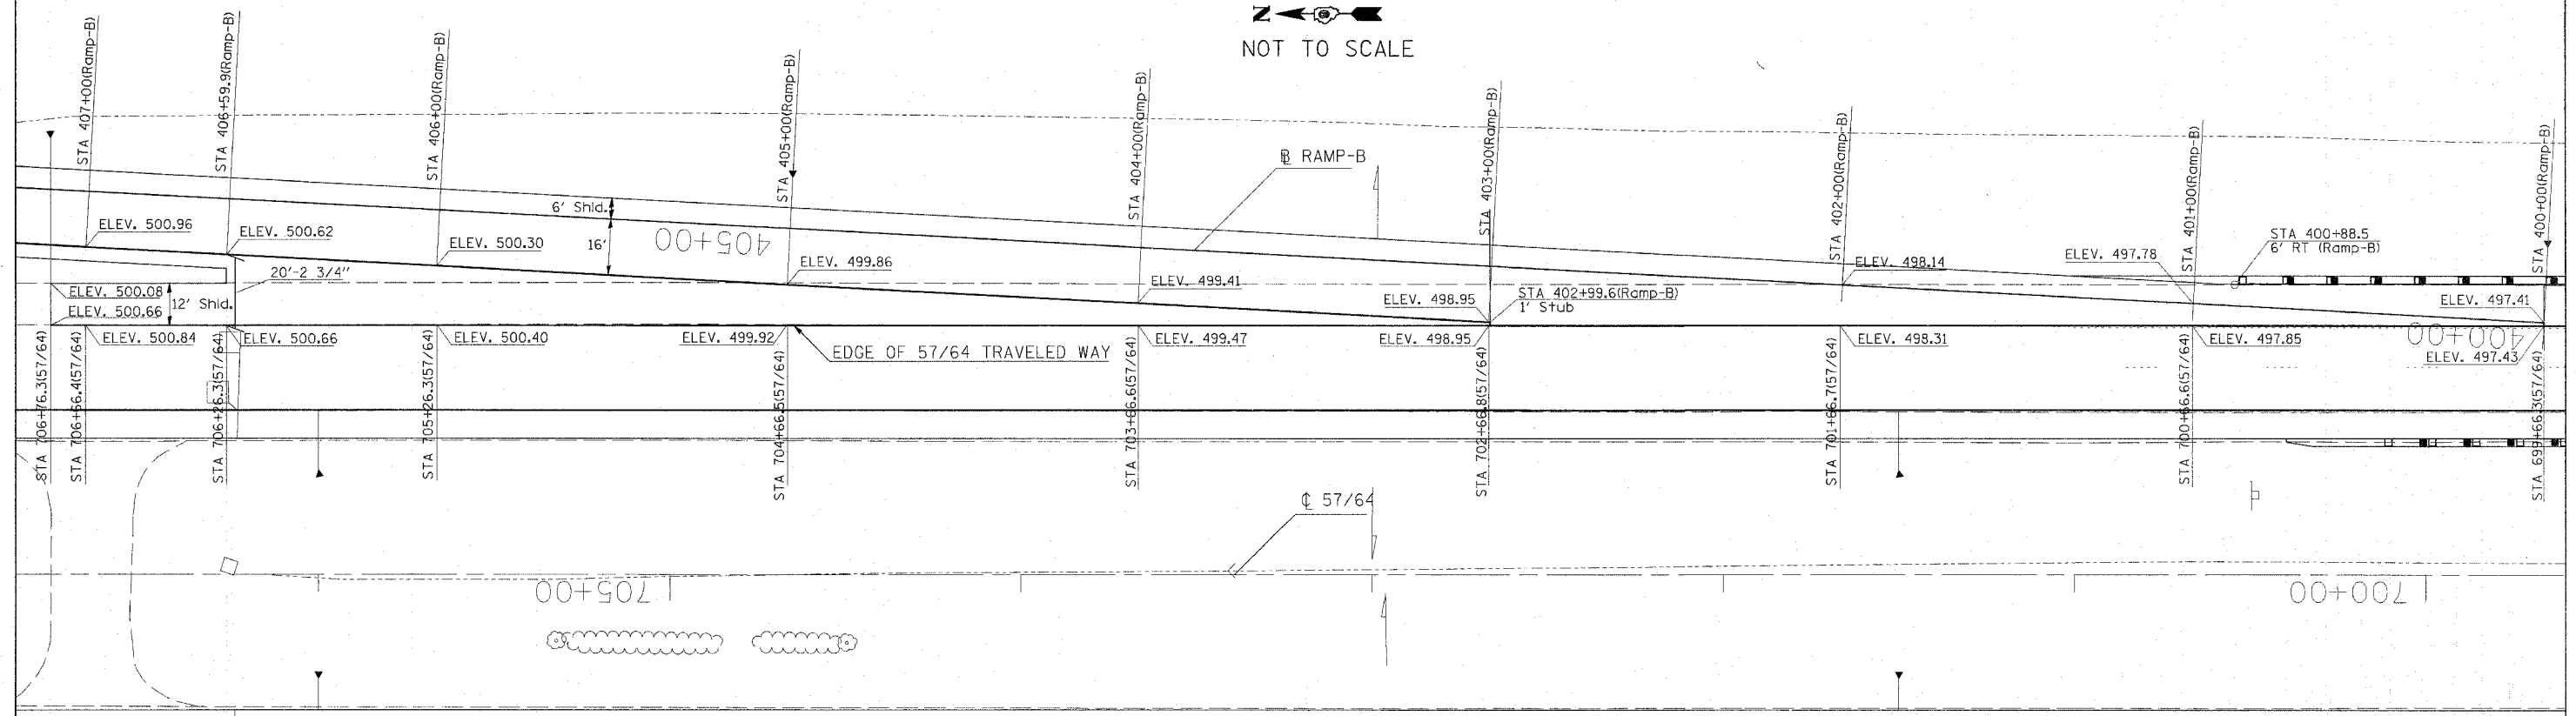

PLOT DATE = 8/31/2007 10:23 AM
 FILE NAME = I:\98\john\562019\DOT Ramps\drp25666.dwg
 USER NAME = ket