

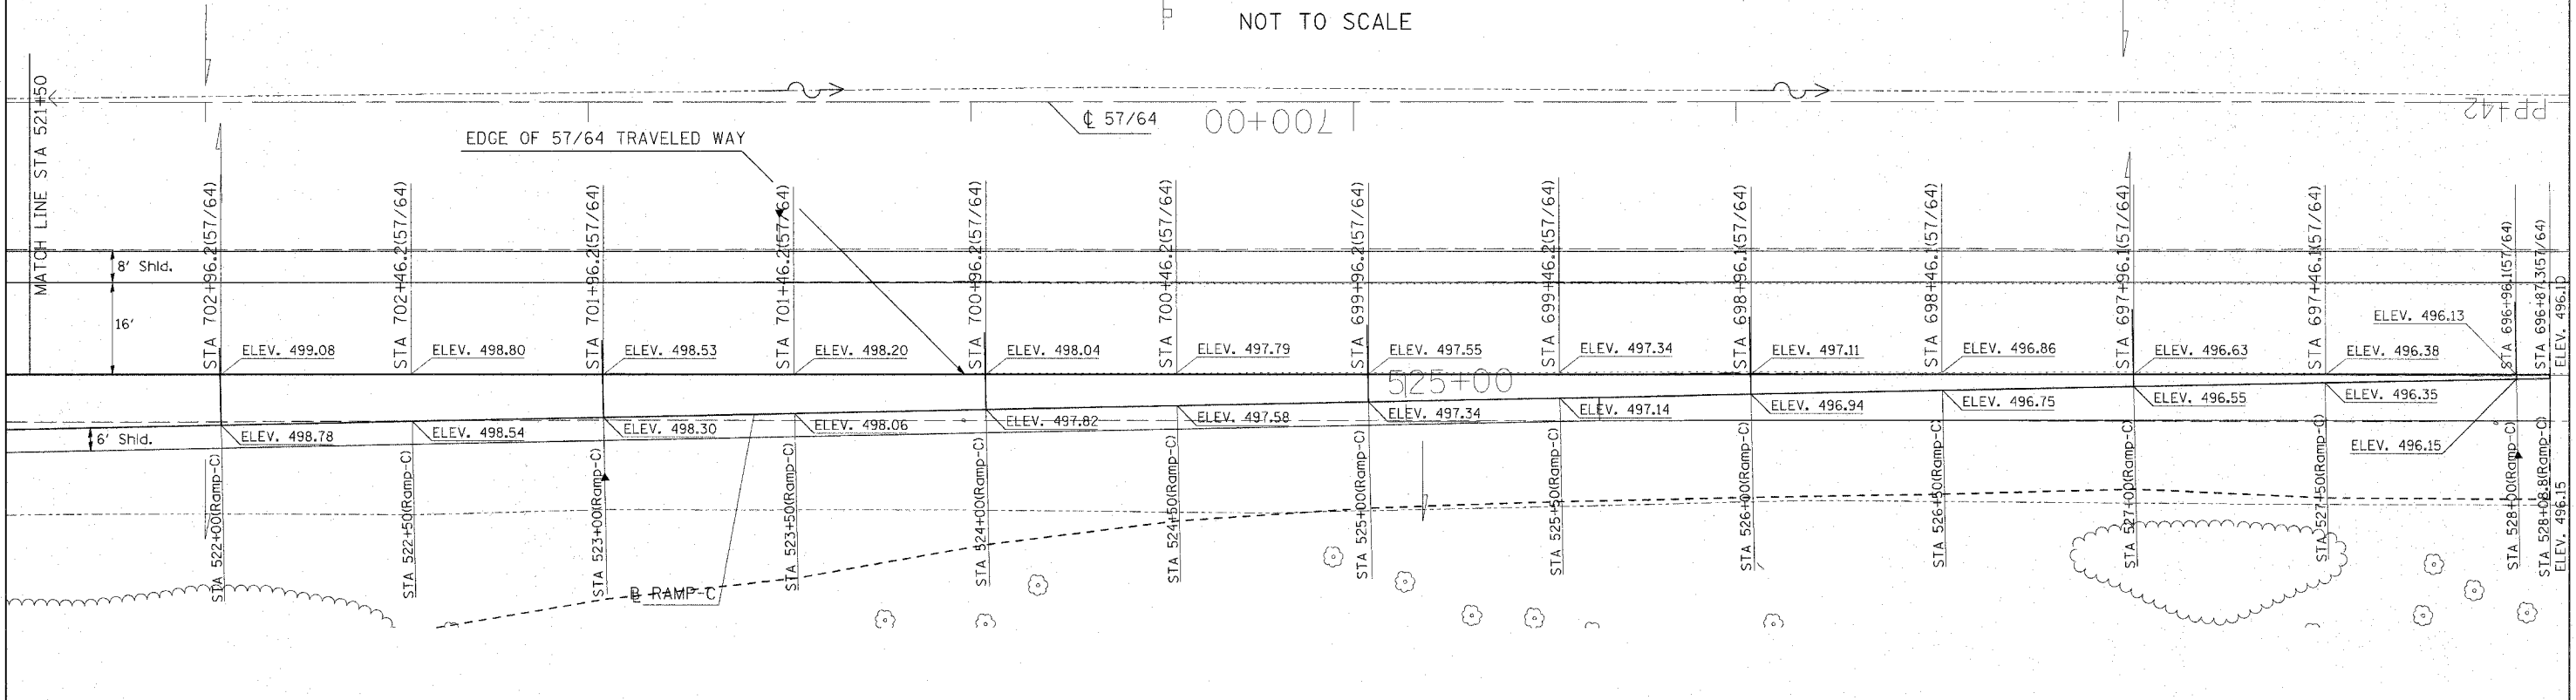
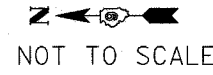


CONTRACT NO.			
F.A. RTE.	SECTION	COUNTY	TOTAL SHEETS
57/64	(41-3)HBR	JEFFERSON	518
STA.	TO STA.		
FED. ROAD DIST. NO.	ILLINOIS	FED. AID PROJECT	SHEET NO.
			211

RAMP C TERMINAL

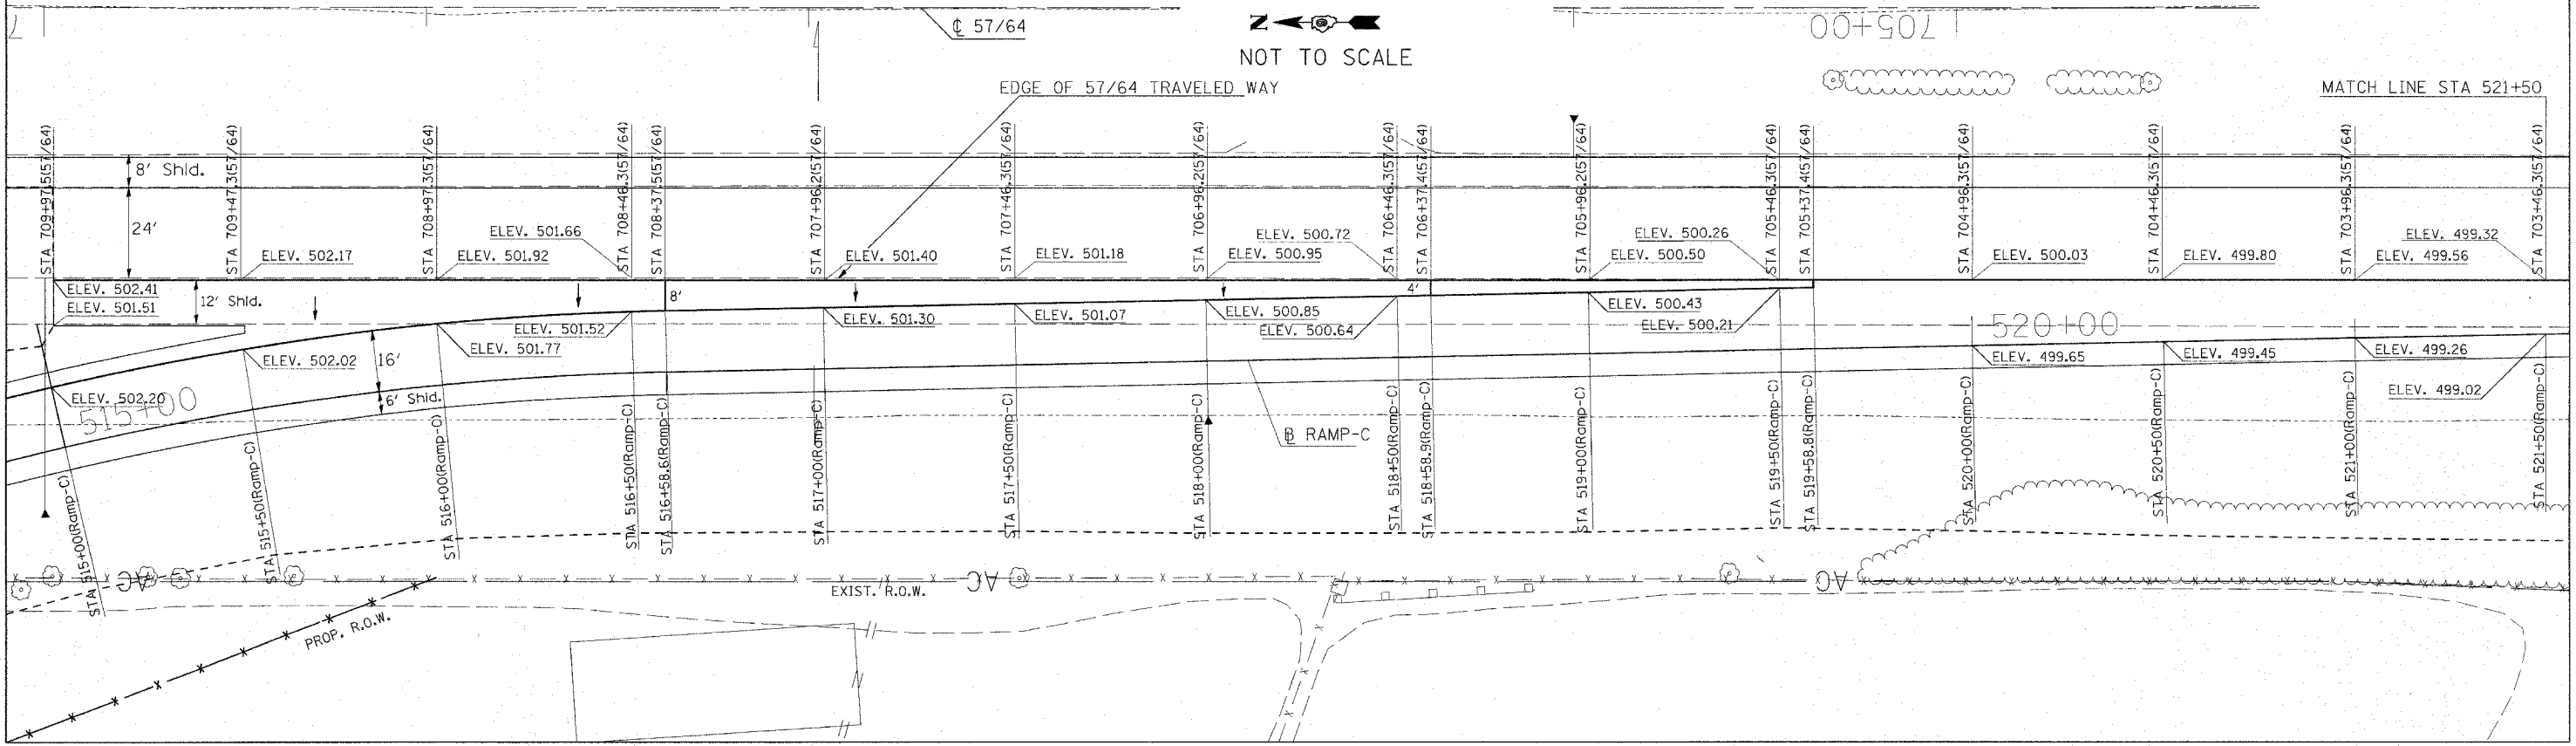

RAMP C TERMINAL

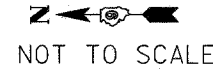

PLOT DATE = 08/21/2007 10:52 AM
 FILE NAME = S:\96\502015\1101\RAMPS\UPR0506-6-a2
 PLOT SCALE = 28.8000' / IN.
 USER NAME = Kat