


RAMP D TERMINAL


NOT TO SCALE

CONTRACT NO.				
F.A. RTE.	SECTION	COUNTY	TOTAL SHEETS	SHEET NO.
57/64	(41-3)HBK	JEFFERSON	518	212
STA. TO STA.				
FED. ROAD DIST. NO.		ILLINOIS FED. AID PROJECT		

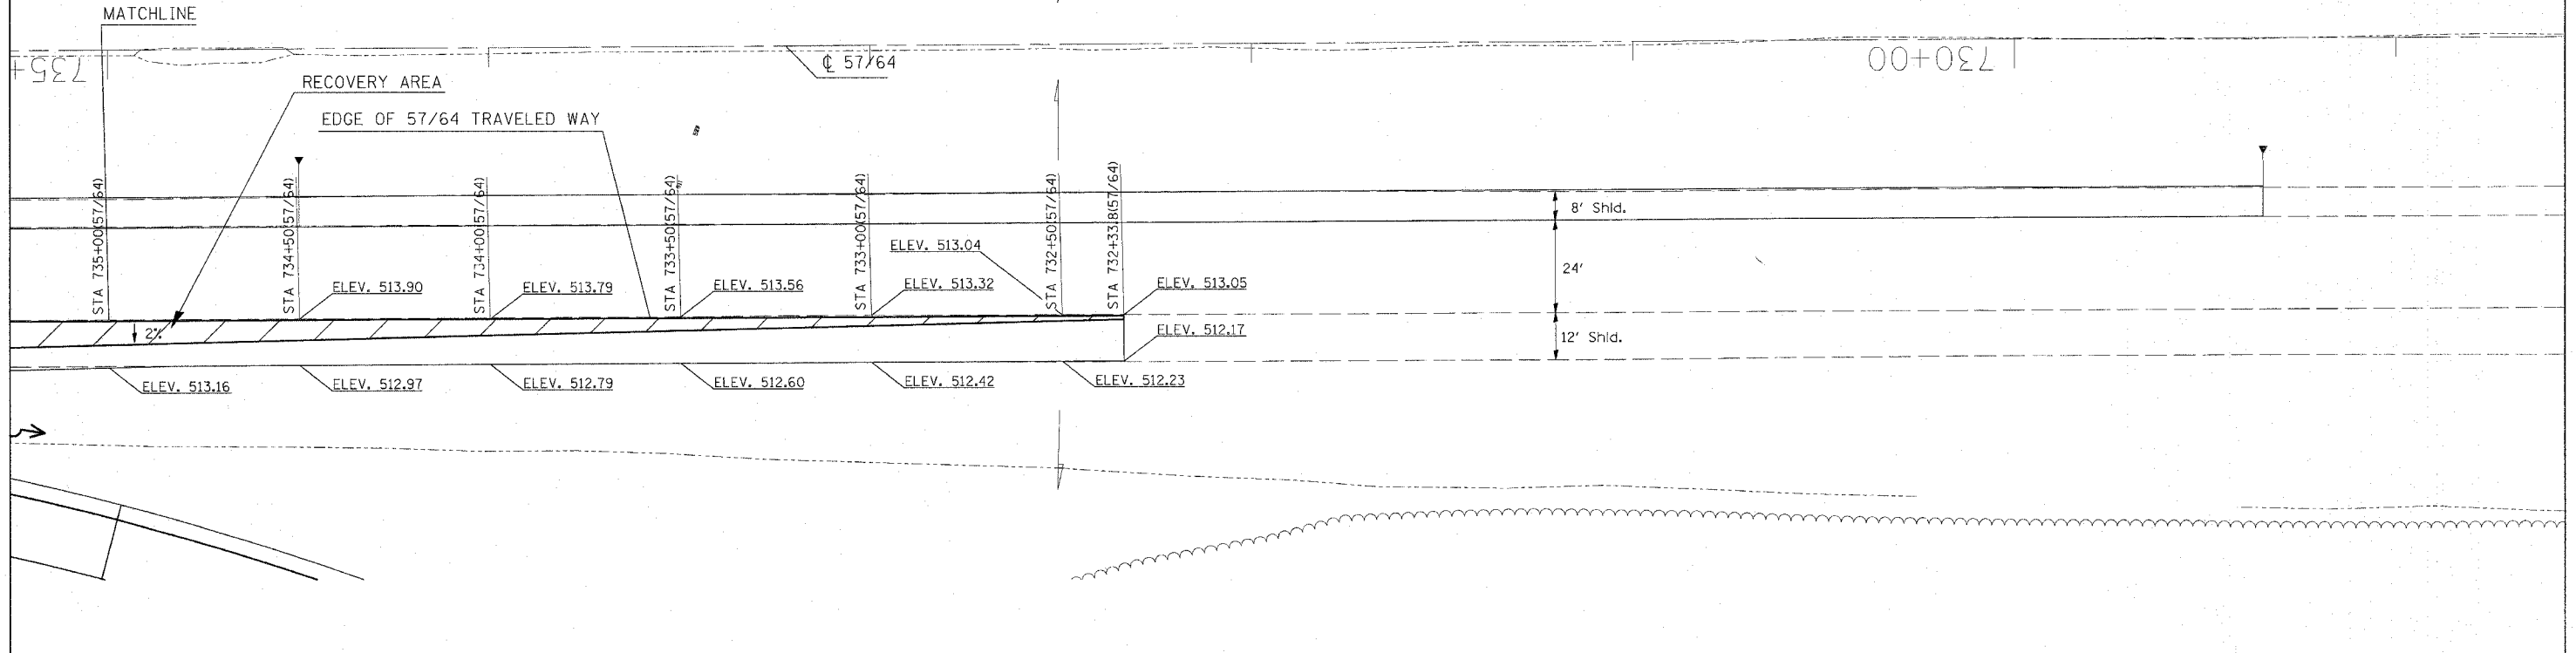

RAMP D TERMINAL

NOT TO SCALE

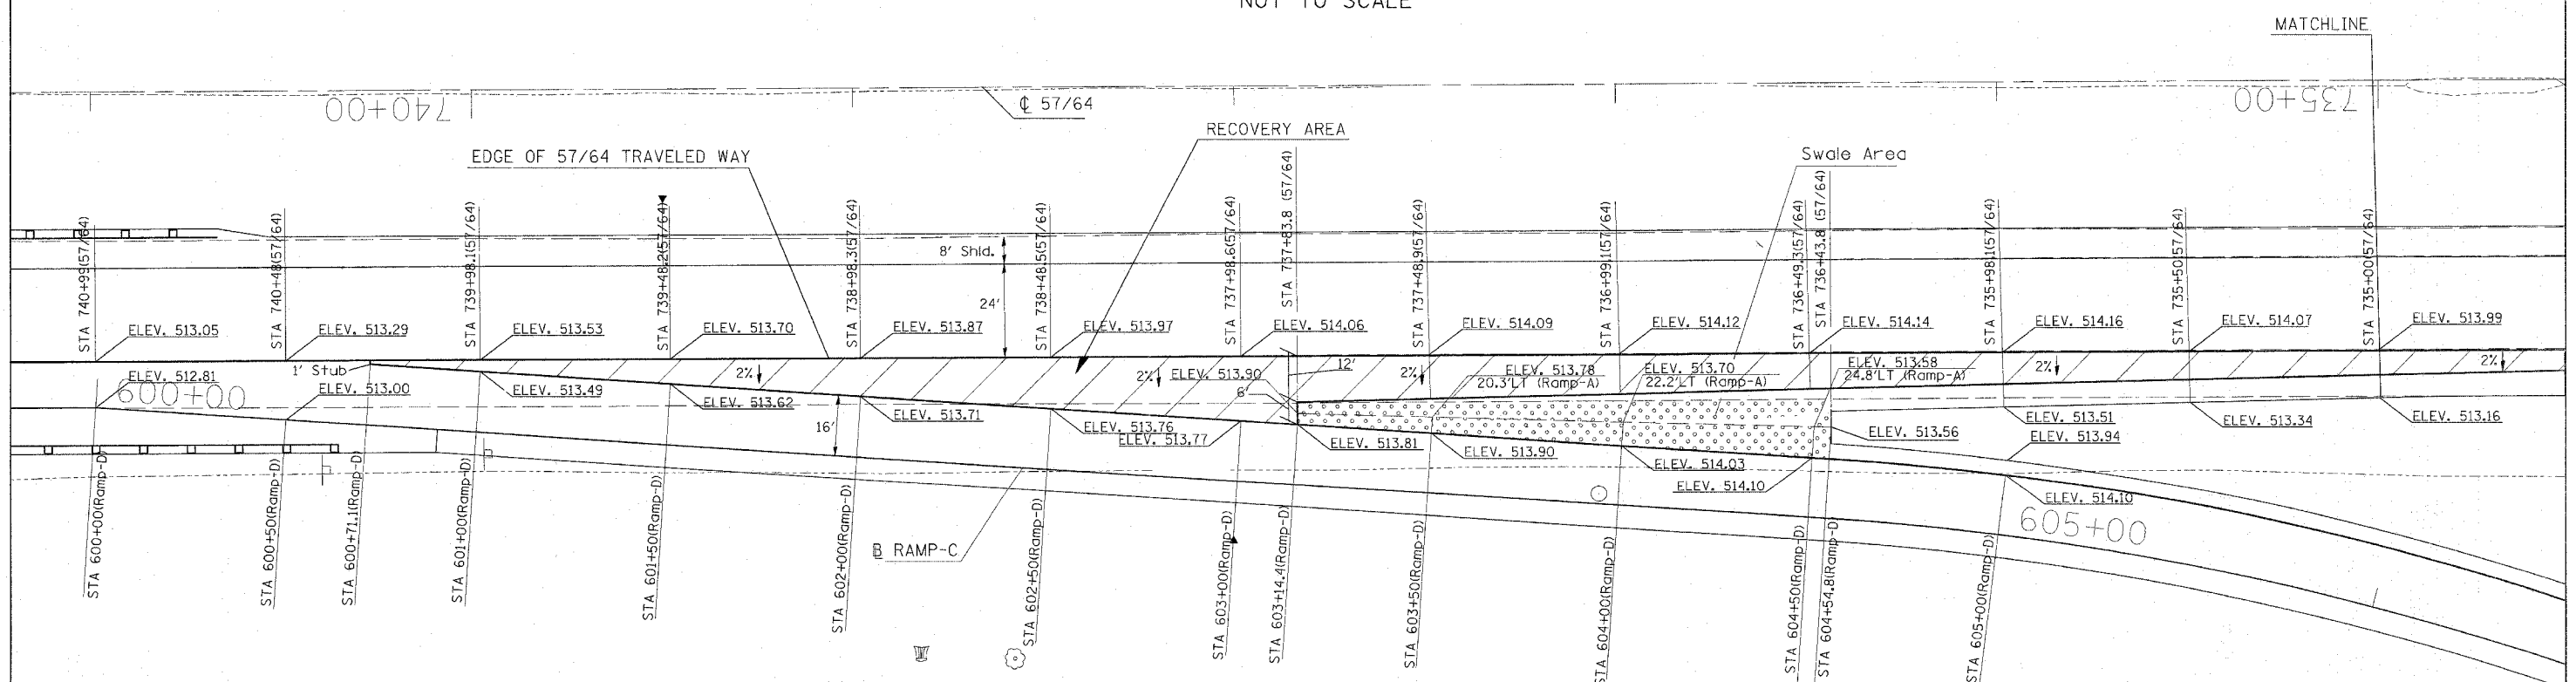

RAMP TERMINALS

PLOT DATE = 03/21/2007, 10:23 AM
 FILE NAME = I:\98098\98098\98098\1101\RAVPS_VP020986.dwg
 USER NAME = kcc